


REVISIONS

Dimensions per field and deeds 12/13/33
 LOTS 16 TO 23 PER DEEDS, C.S.H. 865
 LOT 20 PER O.O.; C.S.H. 1000

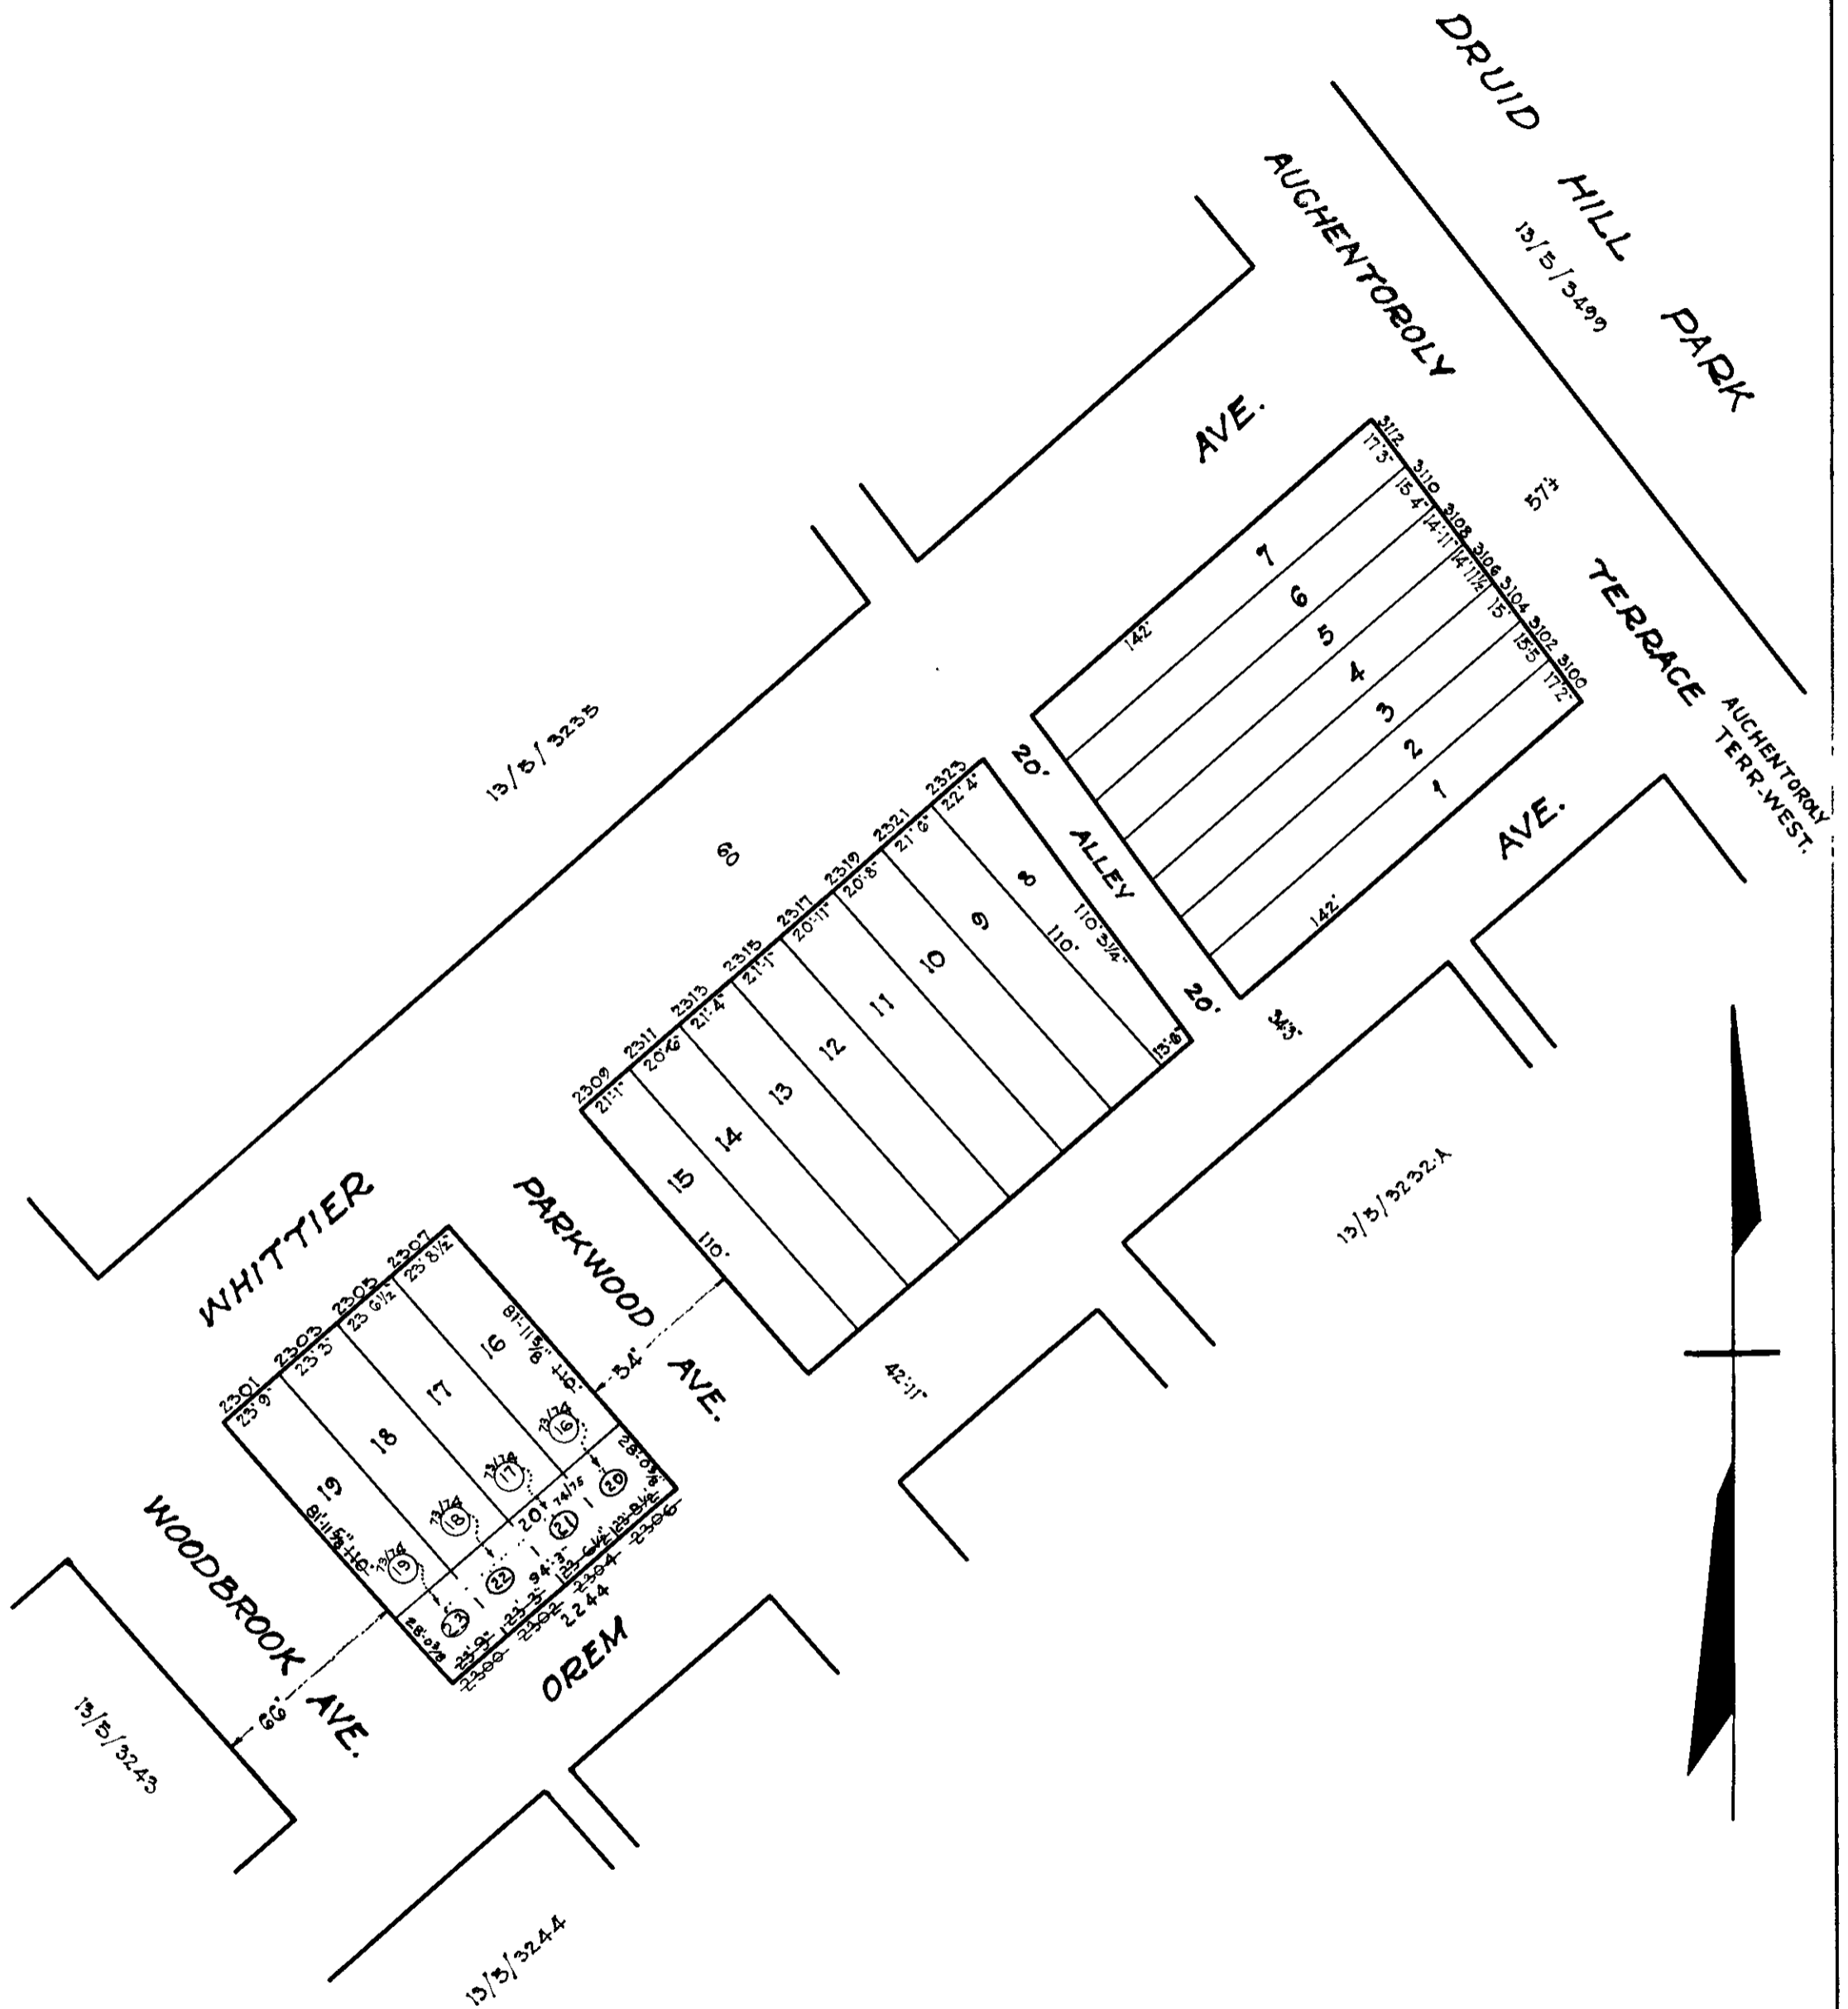

NOTICE

THIS IS A REAL PROPERTY PLAT AS PROVIDED FOR UNDER ARTICLE 76(f) OF THE CITY CHARTER. IT IS COMPILED FROM TITLE AND OTHER SOURCES AND IS NOT AN AUTHENTIC SURVEY.

TRACED BY *Geo. J. Moorehead*
 LETTERED BY *Geo. J. Moorehead*
 CHECKED BY

CITY OF BALTIMORE
 DEPARTMENT OF PUBLIC WORKS
 BUREAU OF PLANS & SURVEYS
 PROPERTY LOCATION DIVISION
WARD 13 SECTION 5
BLOCK 3233
 SCALE 1" = 50'-0" DATE Dec. 1933