


REVISIONS

BLOCK REDRAWN

LOTS 21, 22, DIM. CHANGE LOTS 23 & 24/26 DIV & CONS D PER DEED C.S.H. 78-231

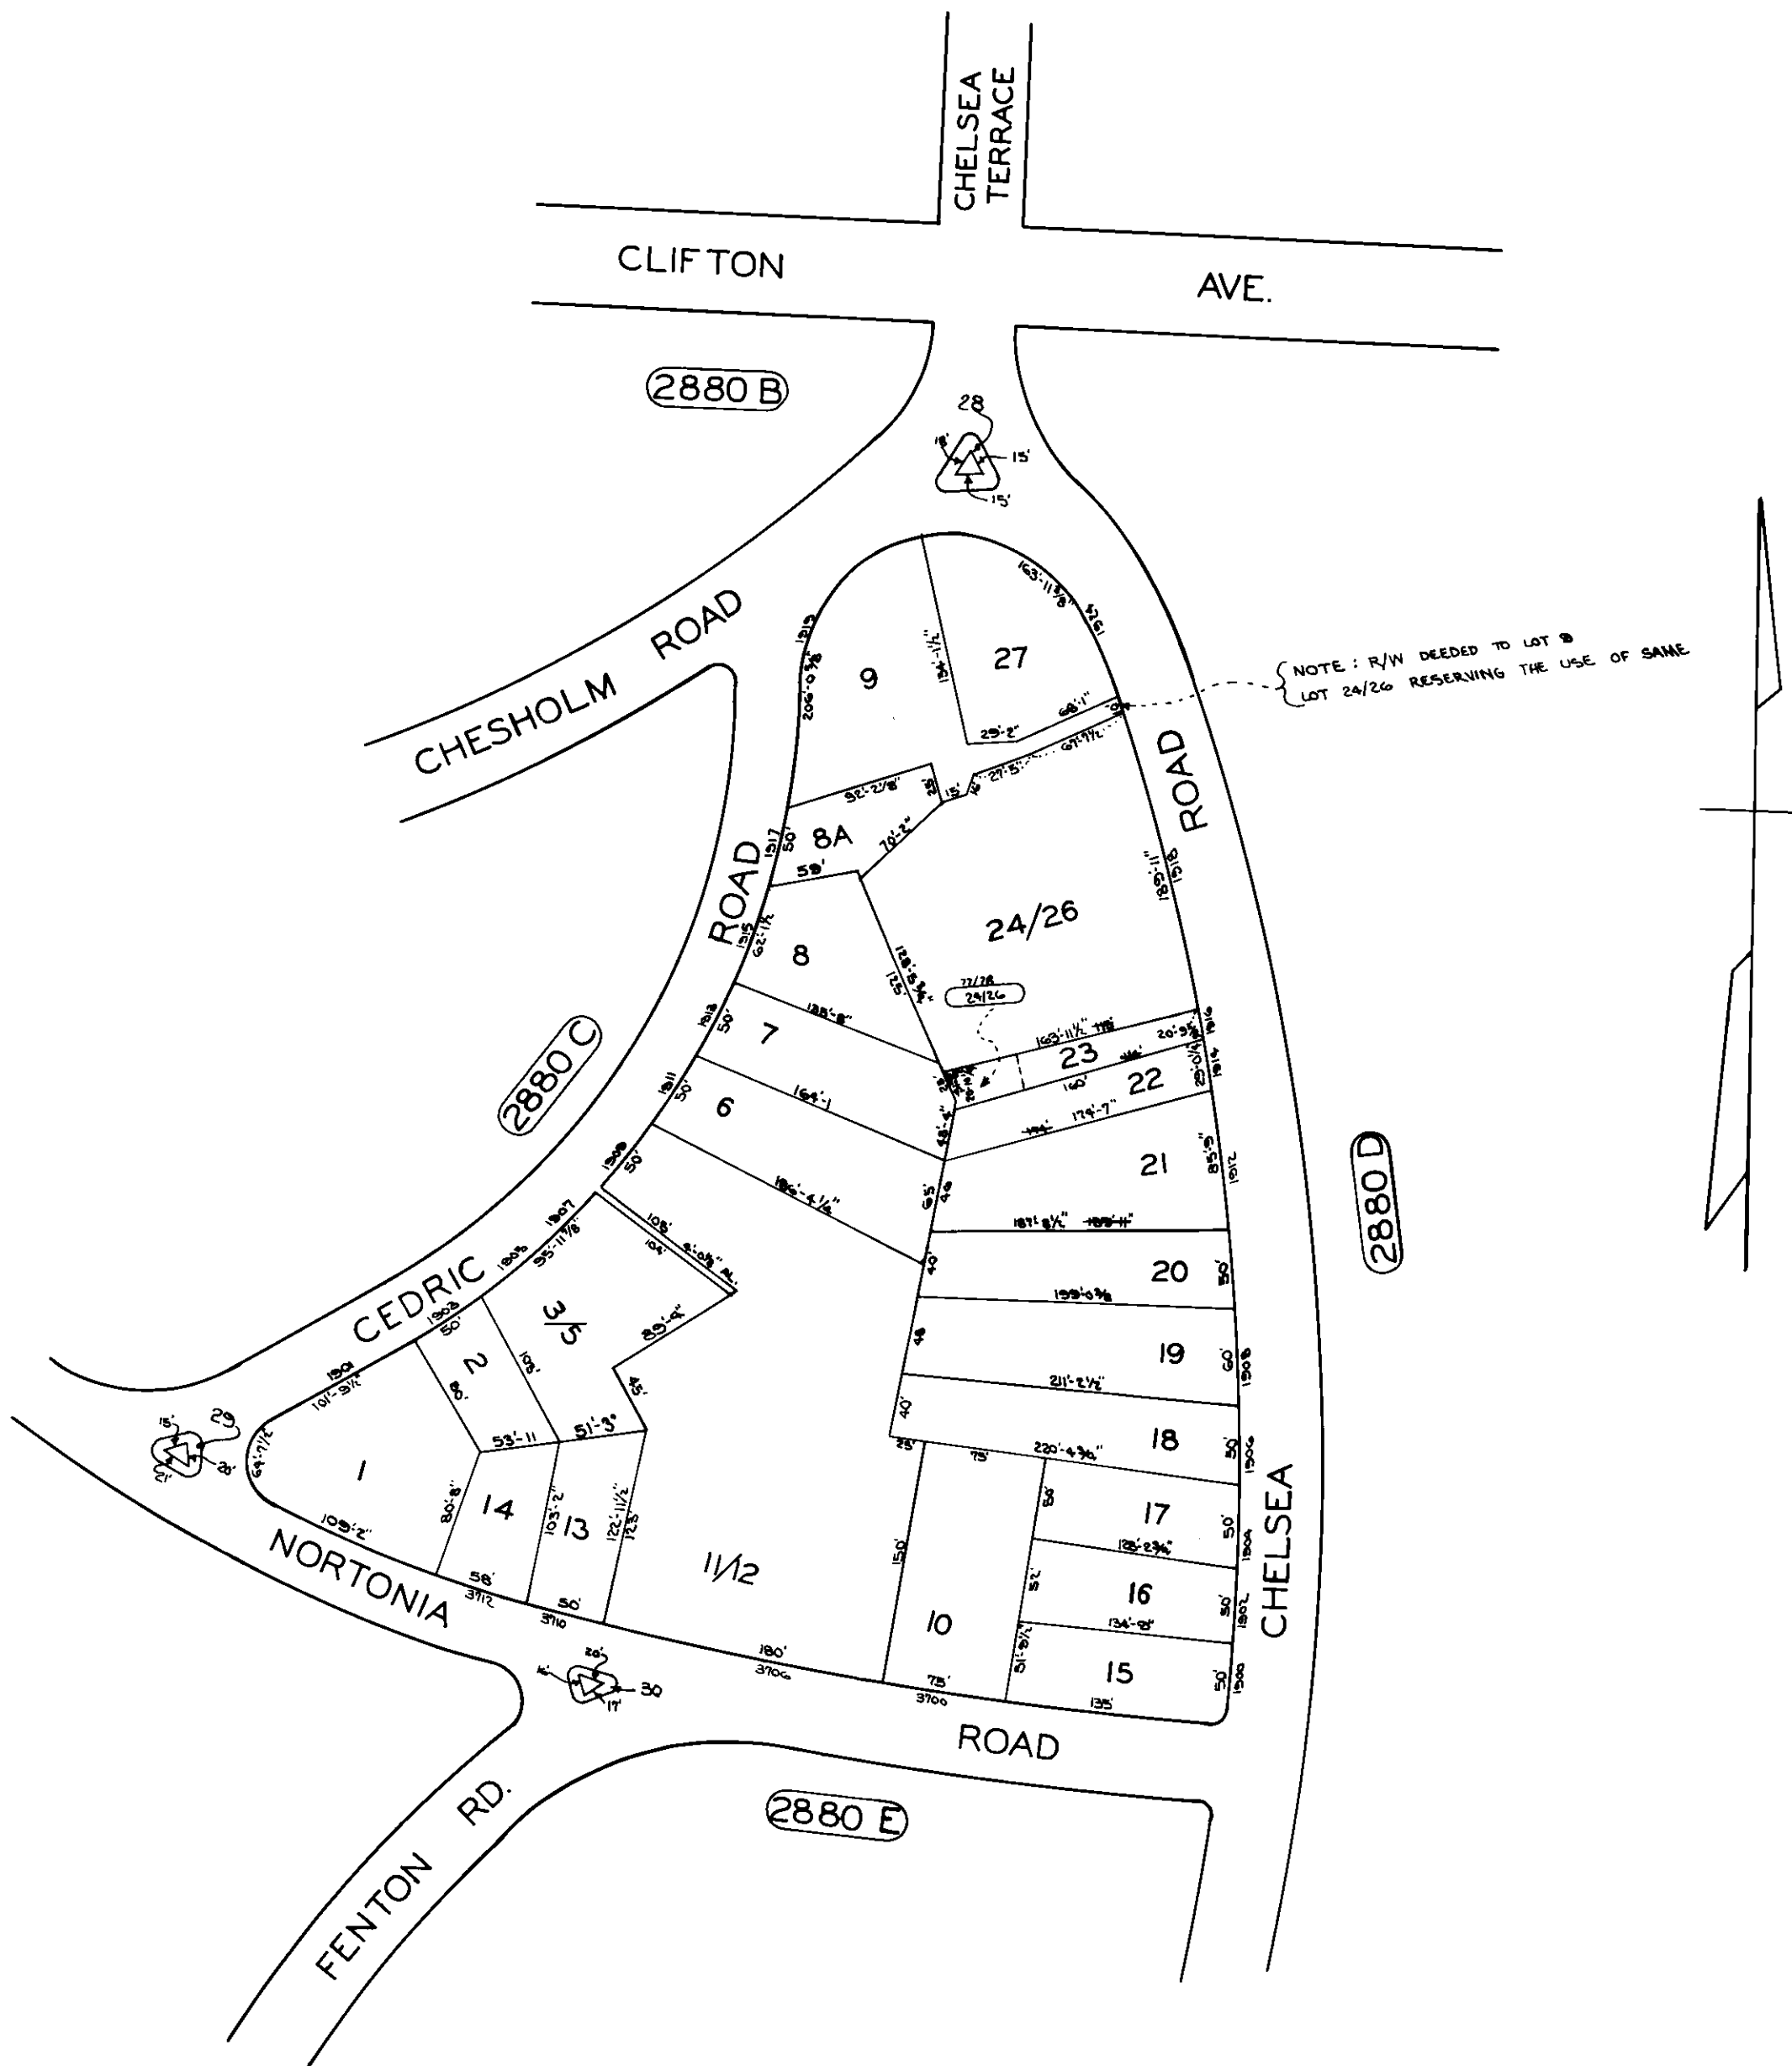

TRACED BY... P.M. FORD

LETTERED BY... P.M. FORD

CHECKED BY...

NOTICE

THIS IS A REAL PROPERTY PLAT AS PROVIDED FOR UNDER ARTICLE 76(d) OF THE CITY CHARTER IT IS COMPILED FROM TITLE AND OTHER SOURCES AND IS NOT AN AUTHENTIC SURVEY.

CITY OF BALTIMORE
DEPARTMENT OF PUBLIC WORKS

PROPERTY LOCATION DIVISION

WARD **15** SECTION **3**

BLOCK **2880**

SCALE... 1"=100'-0" DATE JUNE 1978