


**REVISIONS**

LOTS 1 TO 55, SECT. CHANGED PER. P.L.D C.34 8060

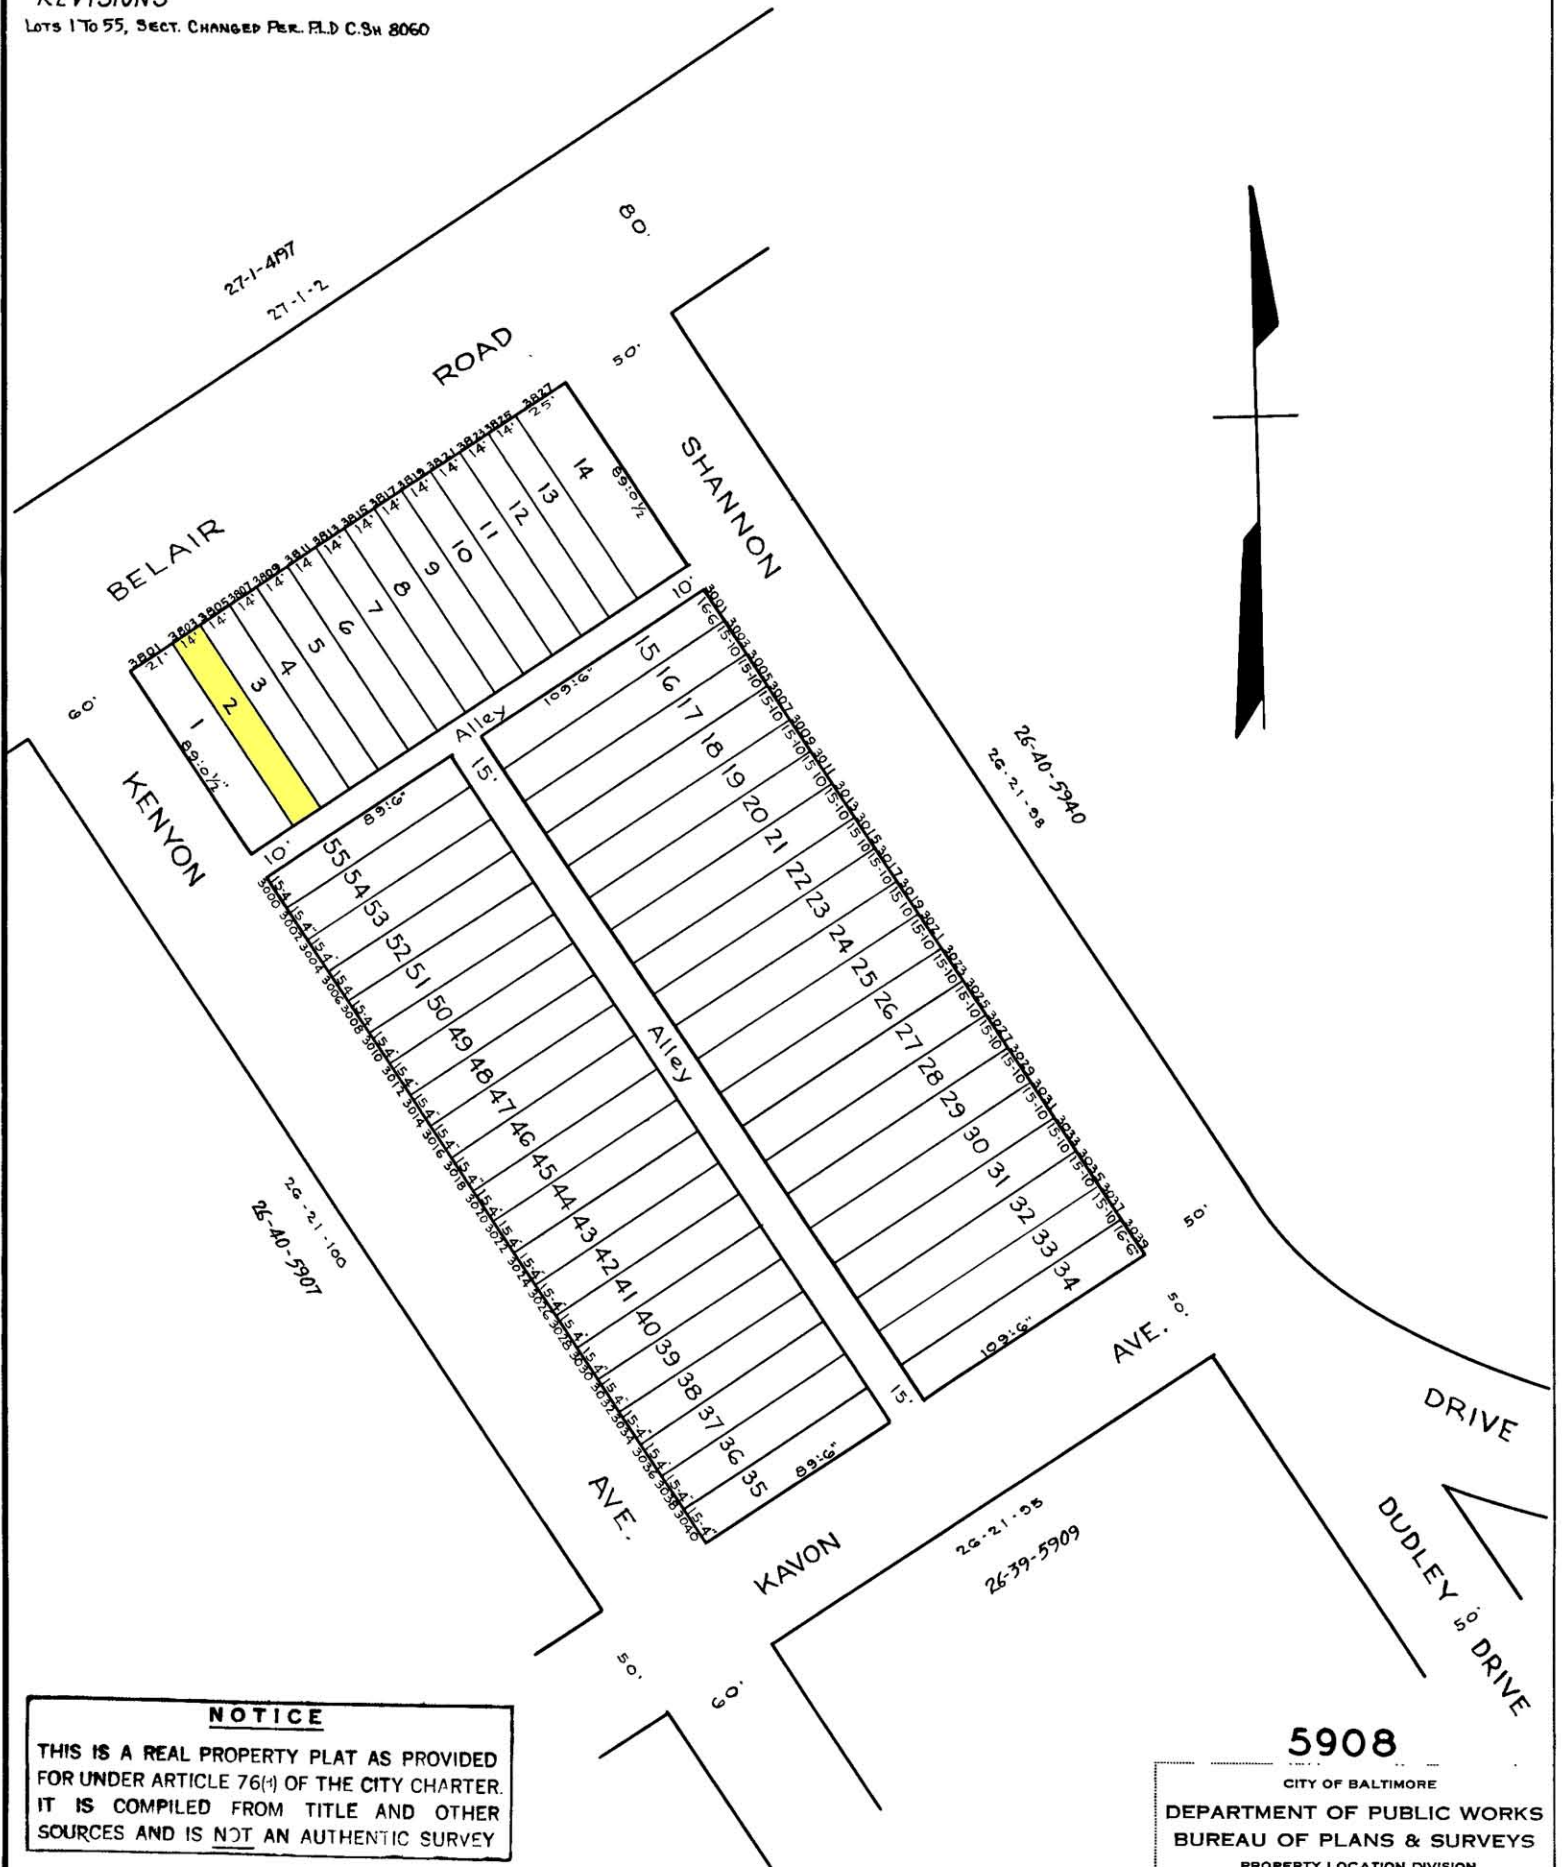

**NOTICE**

THIS IS A REAL PROPERTY PLAT AS PROVIDED FOR UNDER ARTICLE 76(4) OF THE CITY CHARTER. IT IS COMPILED FROM TITLE AND OTHER SOURCES AND IS NOT AN AUTHENTIC SURVEY

TRACED BY: C. B. M. S.  
 LETTERED BY: C. H. B.  
 CHECKED BY: .....

NOTE: BLOCK 26-21-5908 FOR 1959

NOTE: BLOCK 26-21-99 FOR 1941.

**5908**

CITY OF BALTIMORE  
 DEPARTMENT OF PUBLIC WORKS  
 BUREAU OF PLANS & SURVEYS  
 PROPERTY LOCATION DIVISION

WARD **26** SECTION **40**  
 BLOCK **5908**

SCALE 1" = 50' DATE MAY 1931