


JASON GUNTHER
 TAX MAP 57 - PARCEL 8
 L. 20444 F. 144
 LOT 15 - BLOCK 8 - PLAT 1
 OYSTER HARBOR
 P.B. 22 PG. 9
 #3336

TAX MAP 57 - PARCEL 8
 L. 38372 F. 17
 LOT 14 - BLOCK 8 - PLAT 1
 OYSTER HARBOR
 P.B. 22 PG. 9
 #3338

MELANIE M. HOSCH
 HELEN A. MOOREHEAD
 TAX MAP 57 - PARCEL 8
 L. 27591 F. 389
 LOT 13 - BLOCK 8 - PLAT 1
 OYSTER HARBOR
 P.B. 22 PG. 9
 #3340

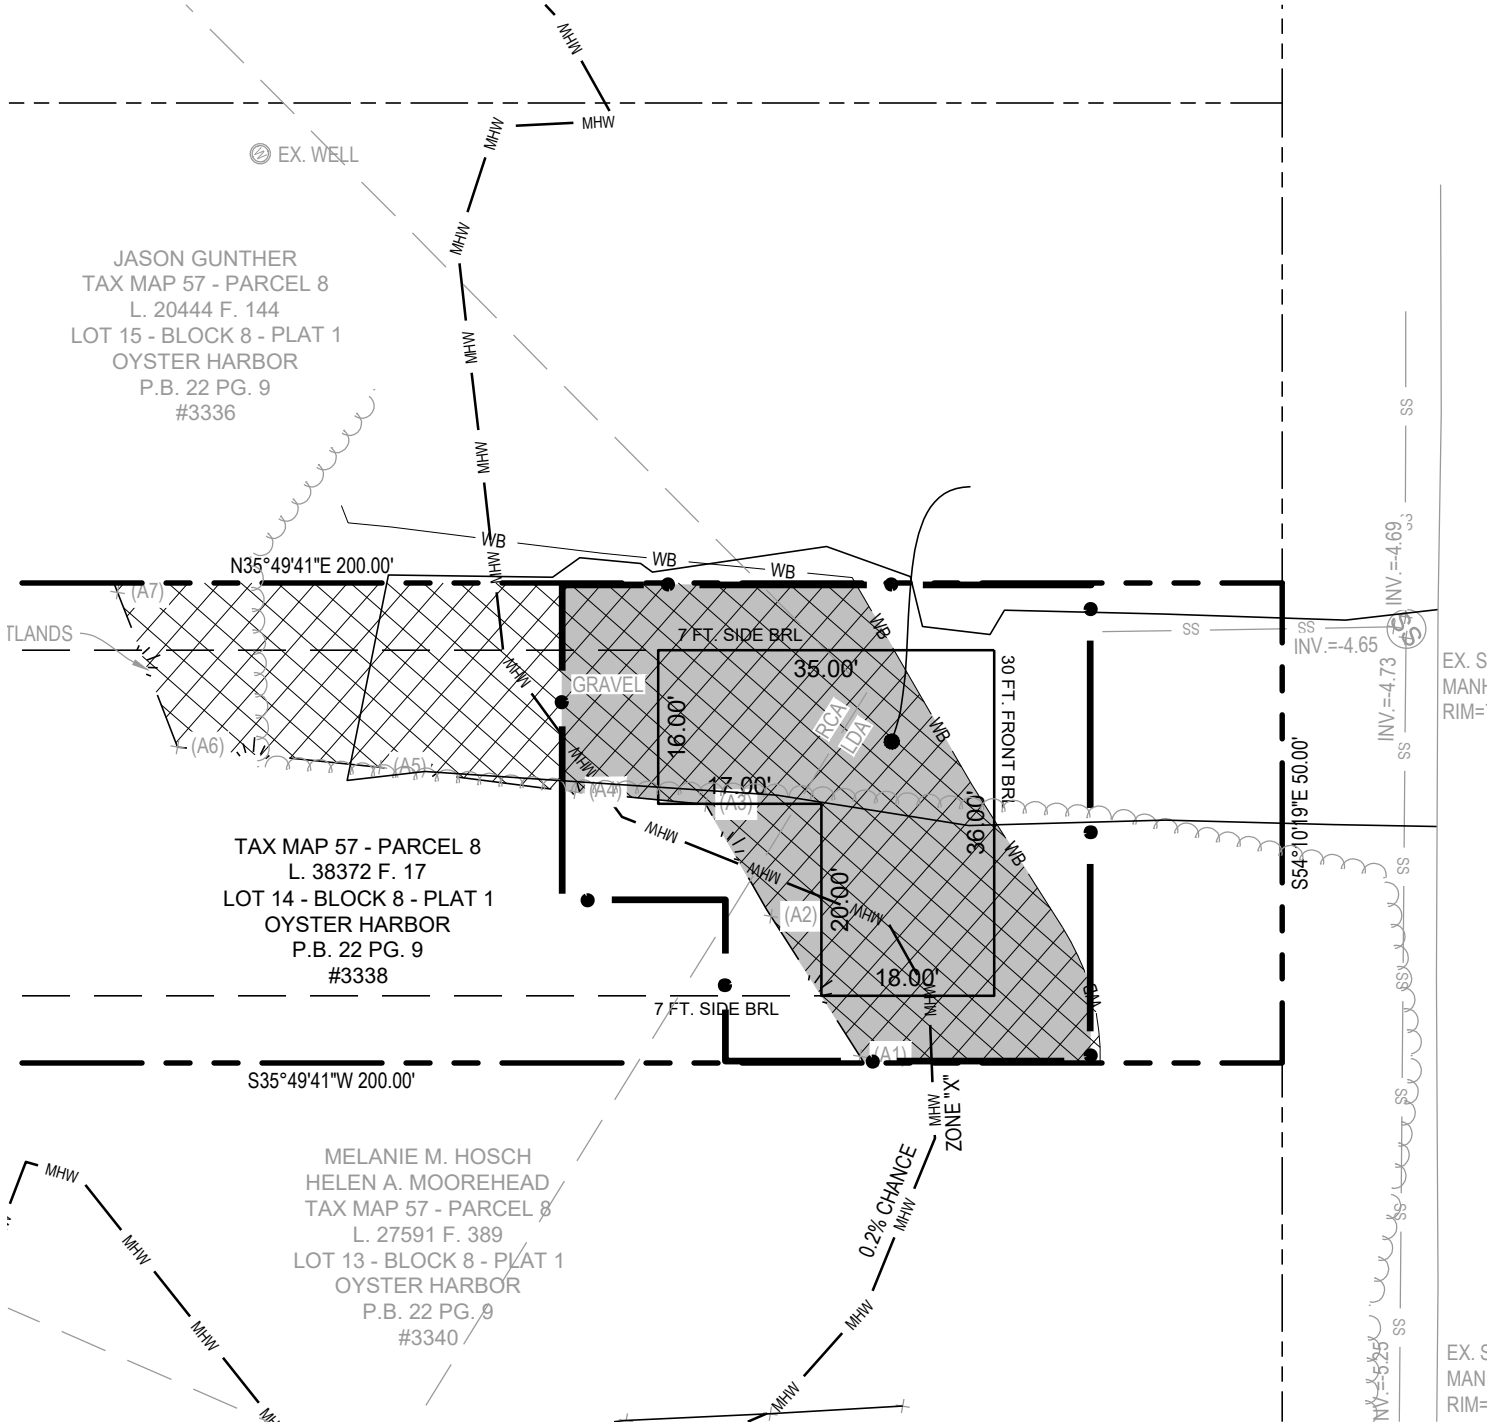

SS
 INV. = -4.69
 INV. = -4.73
 SS
 INV. = -5.25
 SS

EX. S
 MANI
 RIM =
 EX. S
 MAN
 RIM =



3338 ARUNDEL ON THE BAY RD
 TAX MAP 57, GRID 21, PARCEL 8
 2ND ELECTION DISTRICT, ANNE ARUNDEL COUNTY, MD

SCALE: 1"=20'

FOLDER
 REF:

SHEET 3 OF 3