
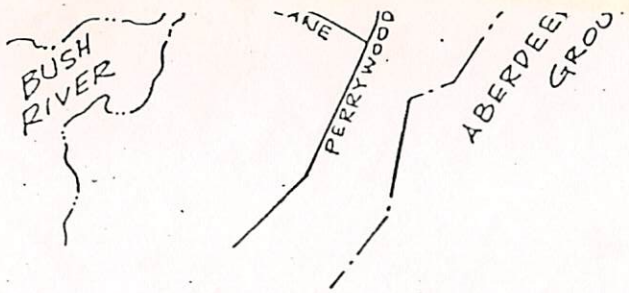


N 25 163.2
N 600,686.83
E 1024,552.73

18.058 Ac. ±

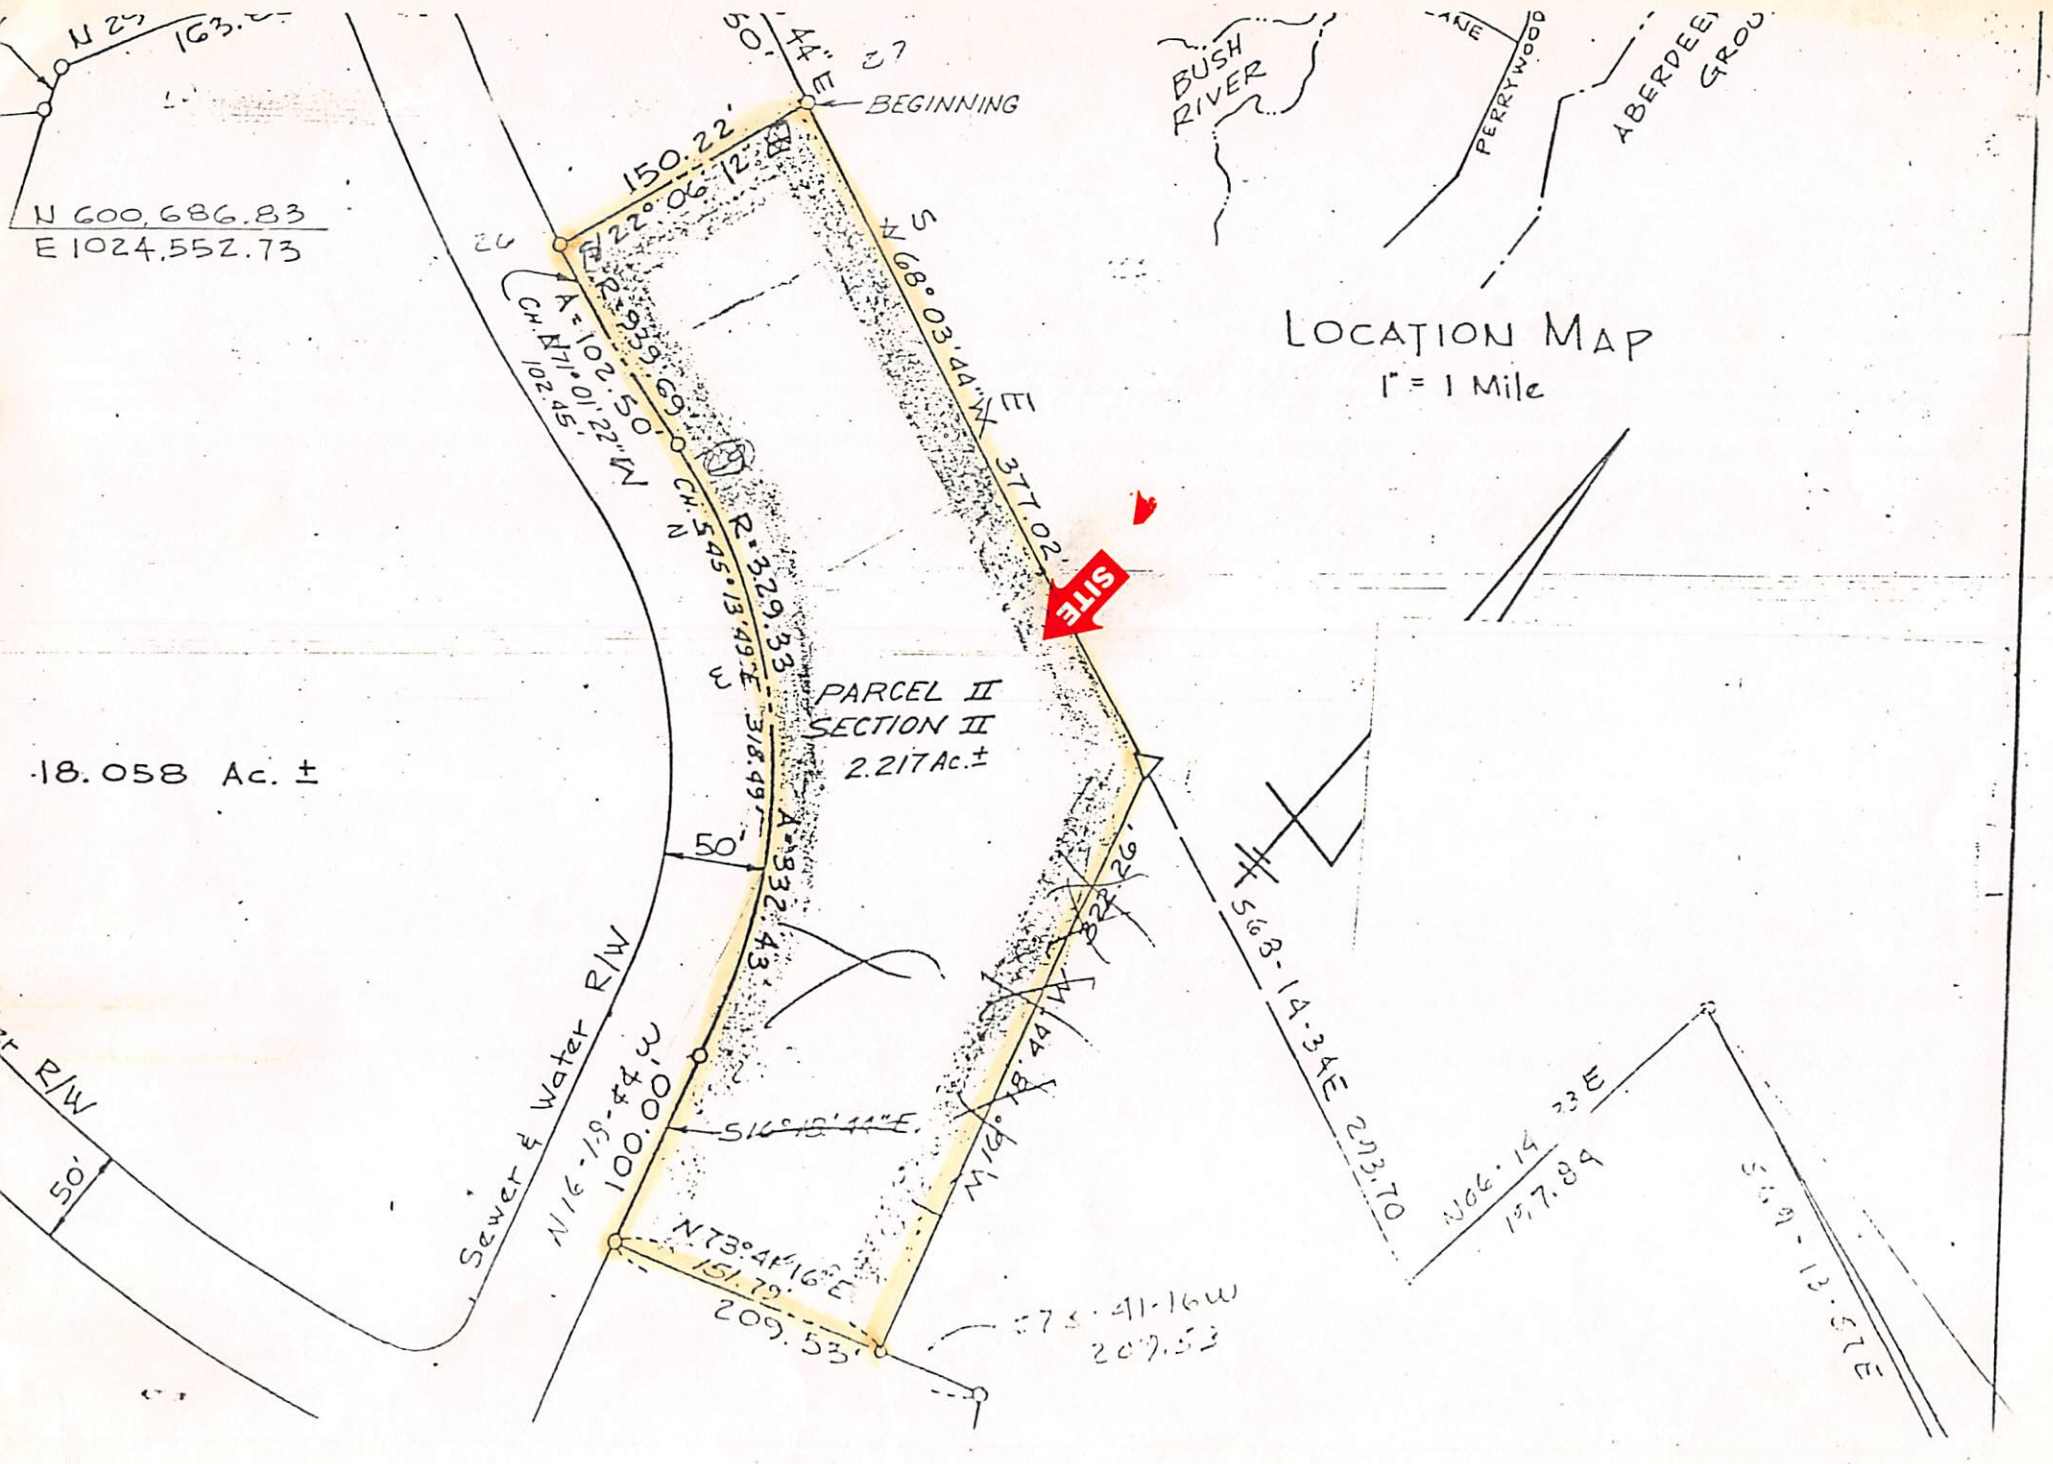

LOCATION MAP
1" = 1 Mile

PARCEL II
SECTION II
2.217 Ac. ±

SITE

Sewer & Water R/W
N 116° 19' 44" W 100.00' W

S 75° 41' 16" W 209.53'

S 63° 14' 34" E 293.70'

N 06° 14' 23" E 197.89'

S 59° 13' 37" E

CH. A = 102.01' 22" N
CH. A = 102.45'
R = 329.33'
CH. N = 545.13' 49" E
A = 832.43'

50' 44" E BEGINNING

150.22' 22° 06' 12" E

S 68° 03' 44" E 377.02'

50'

50'

S 12° 18' 44" E

N 19° 18' 44" W

50' R/W

50'