


REVISIONS.

Lot 45 Dim. Changed Per P.L.D. & Field C.Sh. 5000.
 Lots 58, 59, 62 Dim. Changed, Per P.L.D. & Field, C.Sh. 4998A.

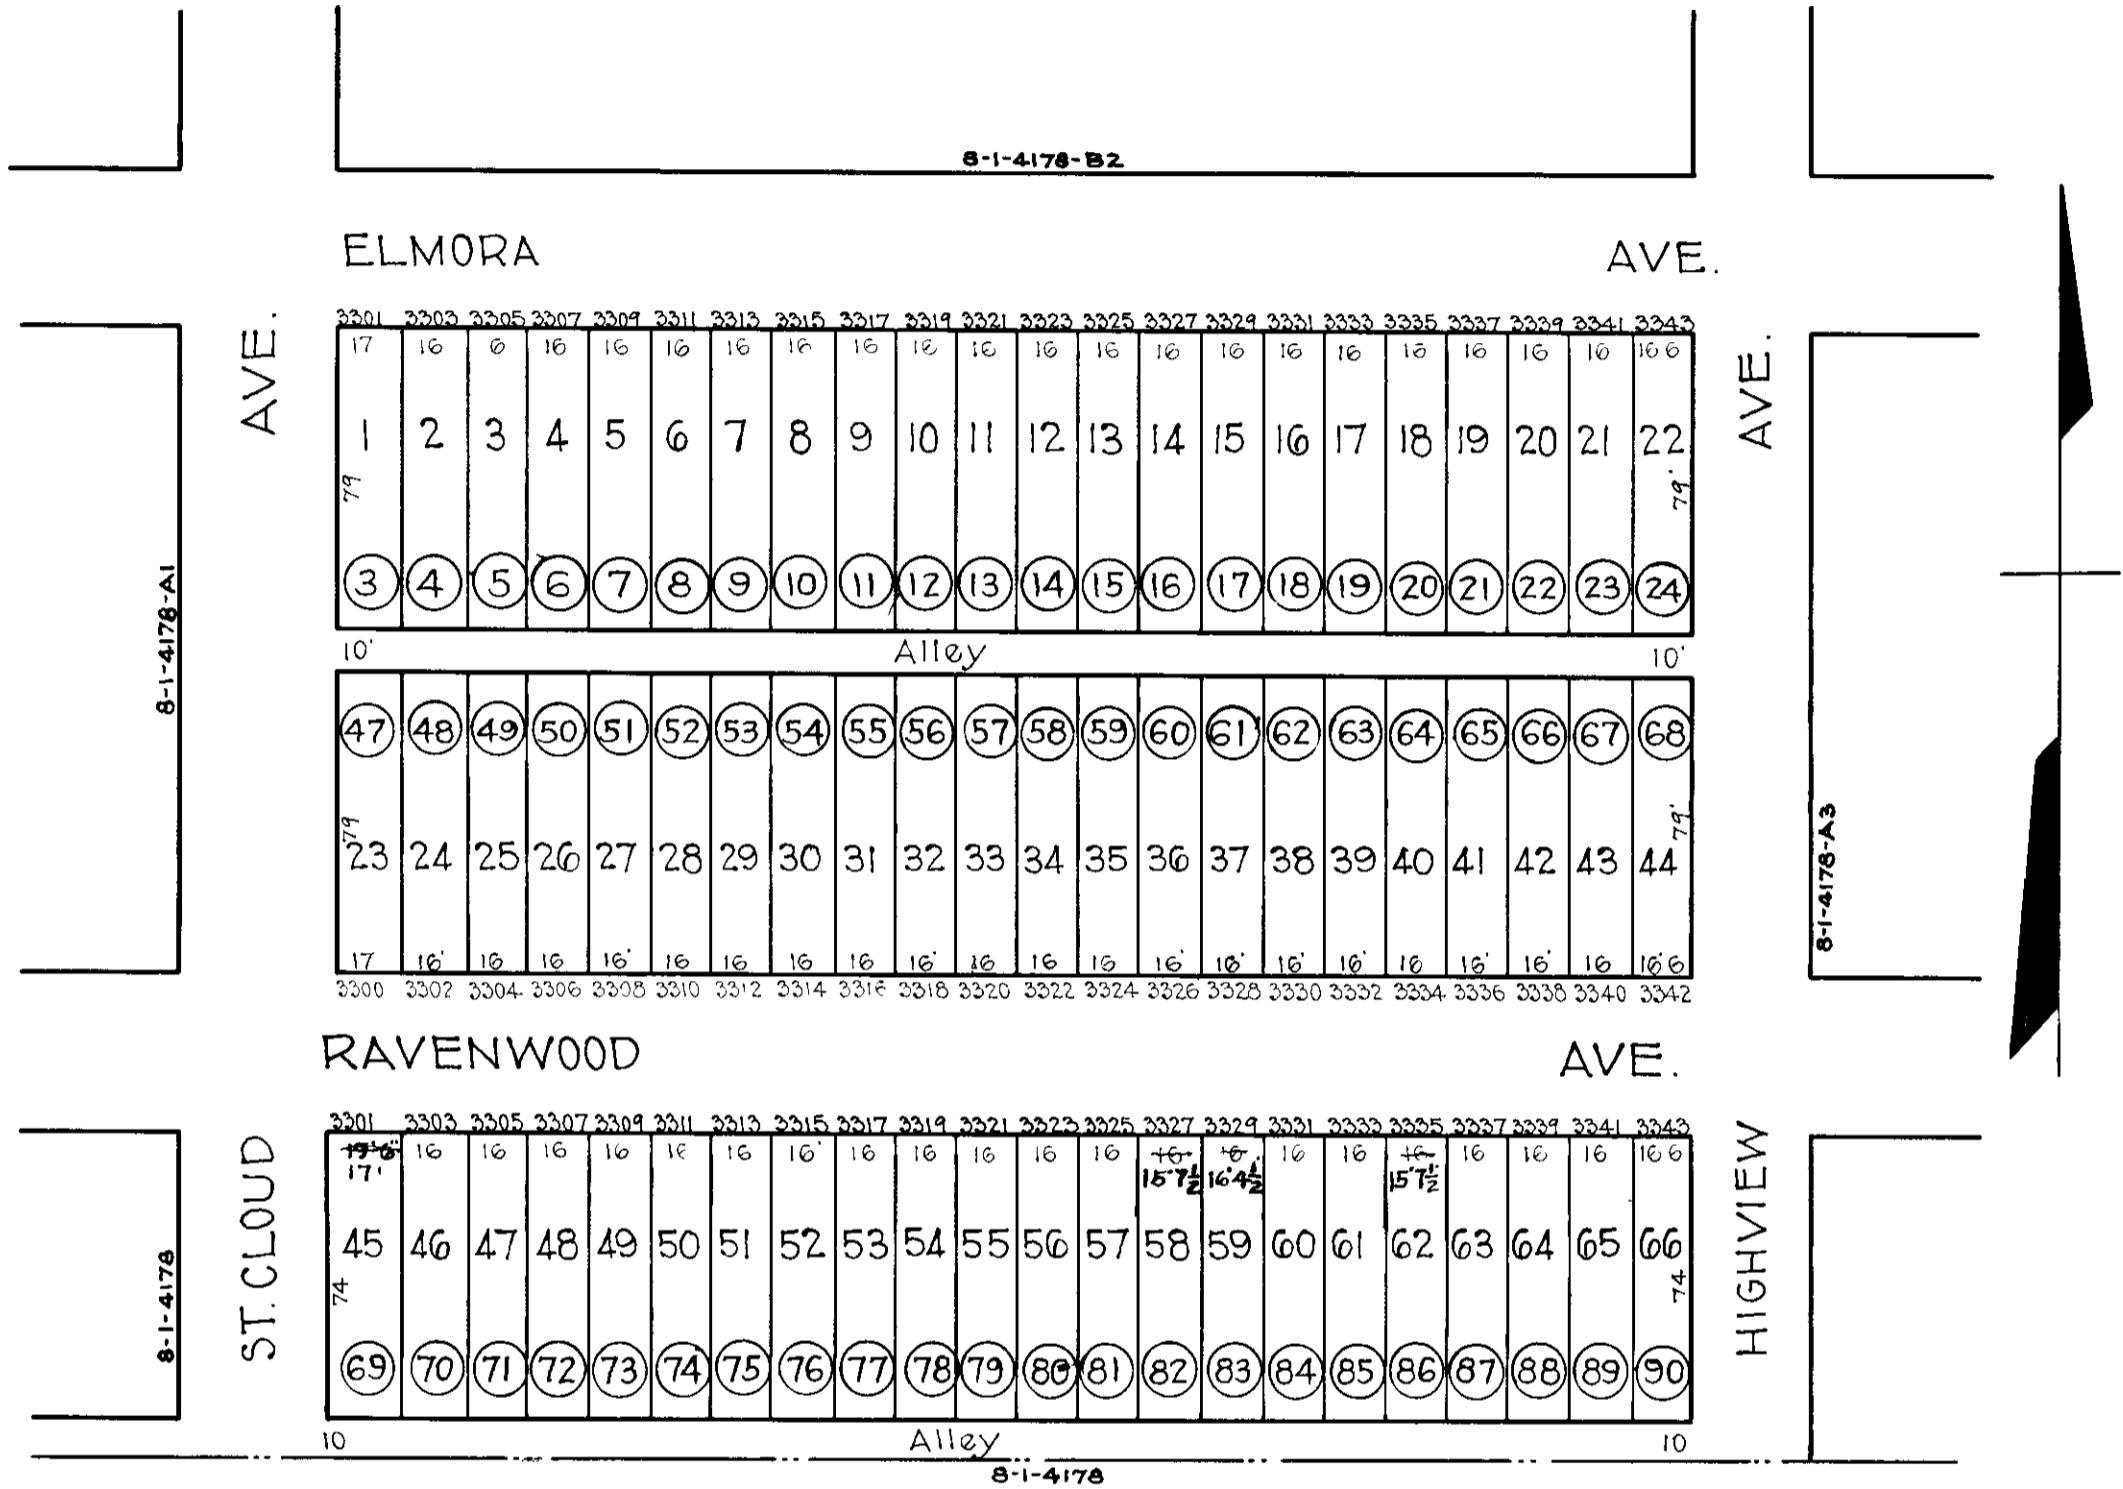

Note: (69) Denotes Lot Numbers For 1931
 8-1-4178A.

NOTE: BLOCK 4178-A2 FOR 1941

NOTE: BLOCK 8-1-4178F FOR 1944.

TRACED BY *S. Bowersfeld*
 C.H.B.
 LETTERED BY W.M.L.
 CHECKED BY

NOTICE
 THIS IS A REAL PROPERTY PLAT AS PROVIDED
 FOR UNDER ARTICLE 76(d) OF THE CITY CHARTER
 IT IS COMPILED FROM TITLE AND OTHER
 SOURCES AND IS NOT AN AUTHENTIC SURVEY

CITY OF BALTIMORE
 DEPARTMENT OF PUBLIC WORKS
 BUREAU OF PLANS & SURVEYS
 PROPERTY LOCATION DIVISION
 WARD 8 SECTION 26
 BLOCK 4178-F
 SCALE: 1"=50' DATE June 1930