


REVISIONS
 Lots 13 & 14 Cons Per App. 5892, C. Sh. 2193.
 Lots 13/14 & 15 Cons'd PER APP 2732 C. Sh. 4065

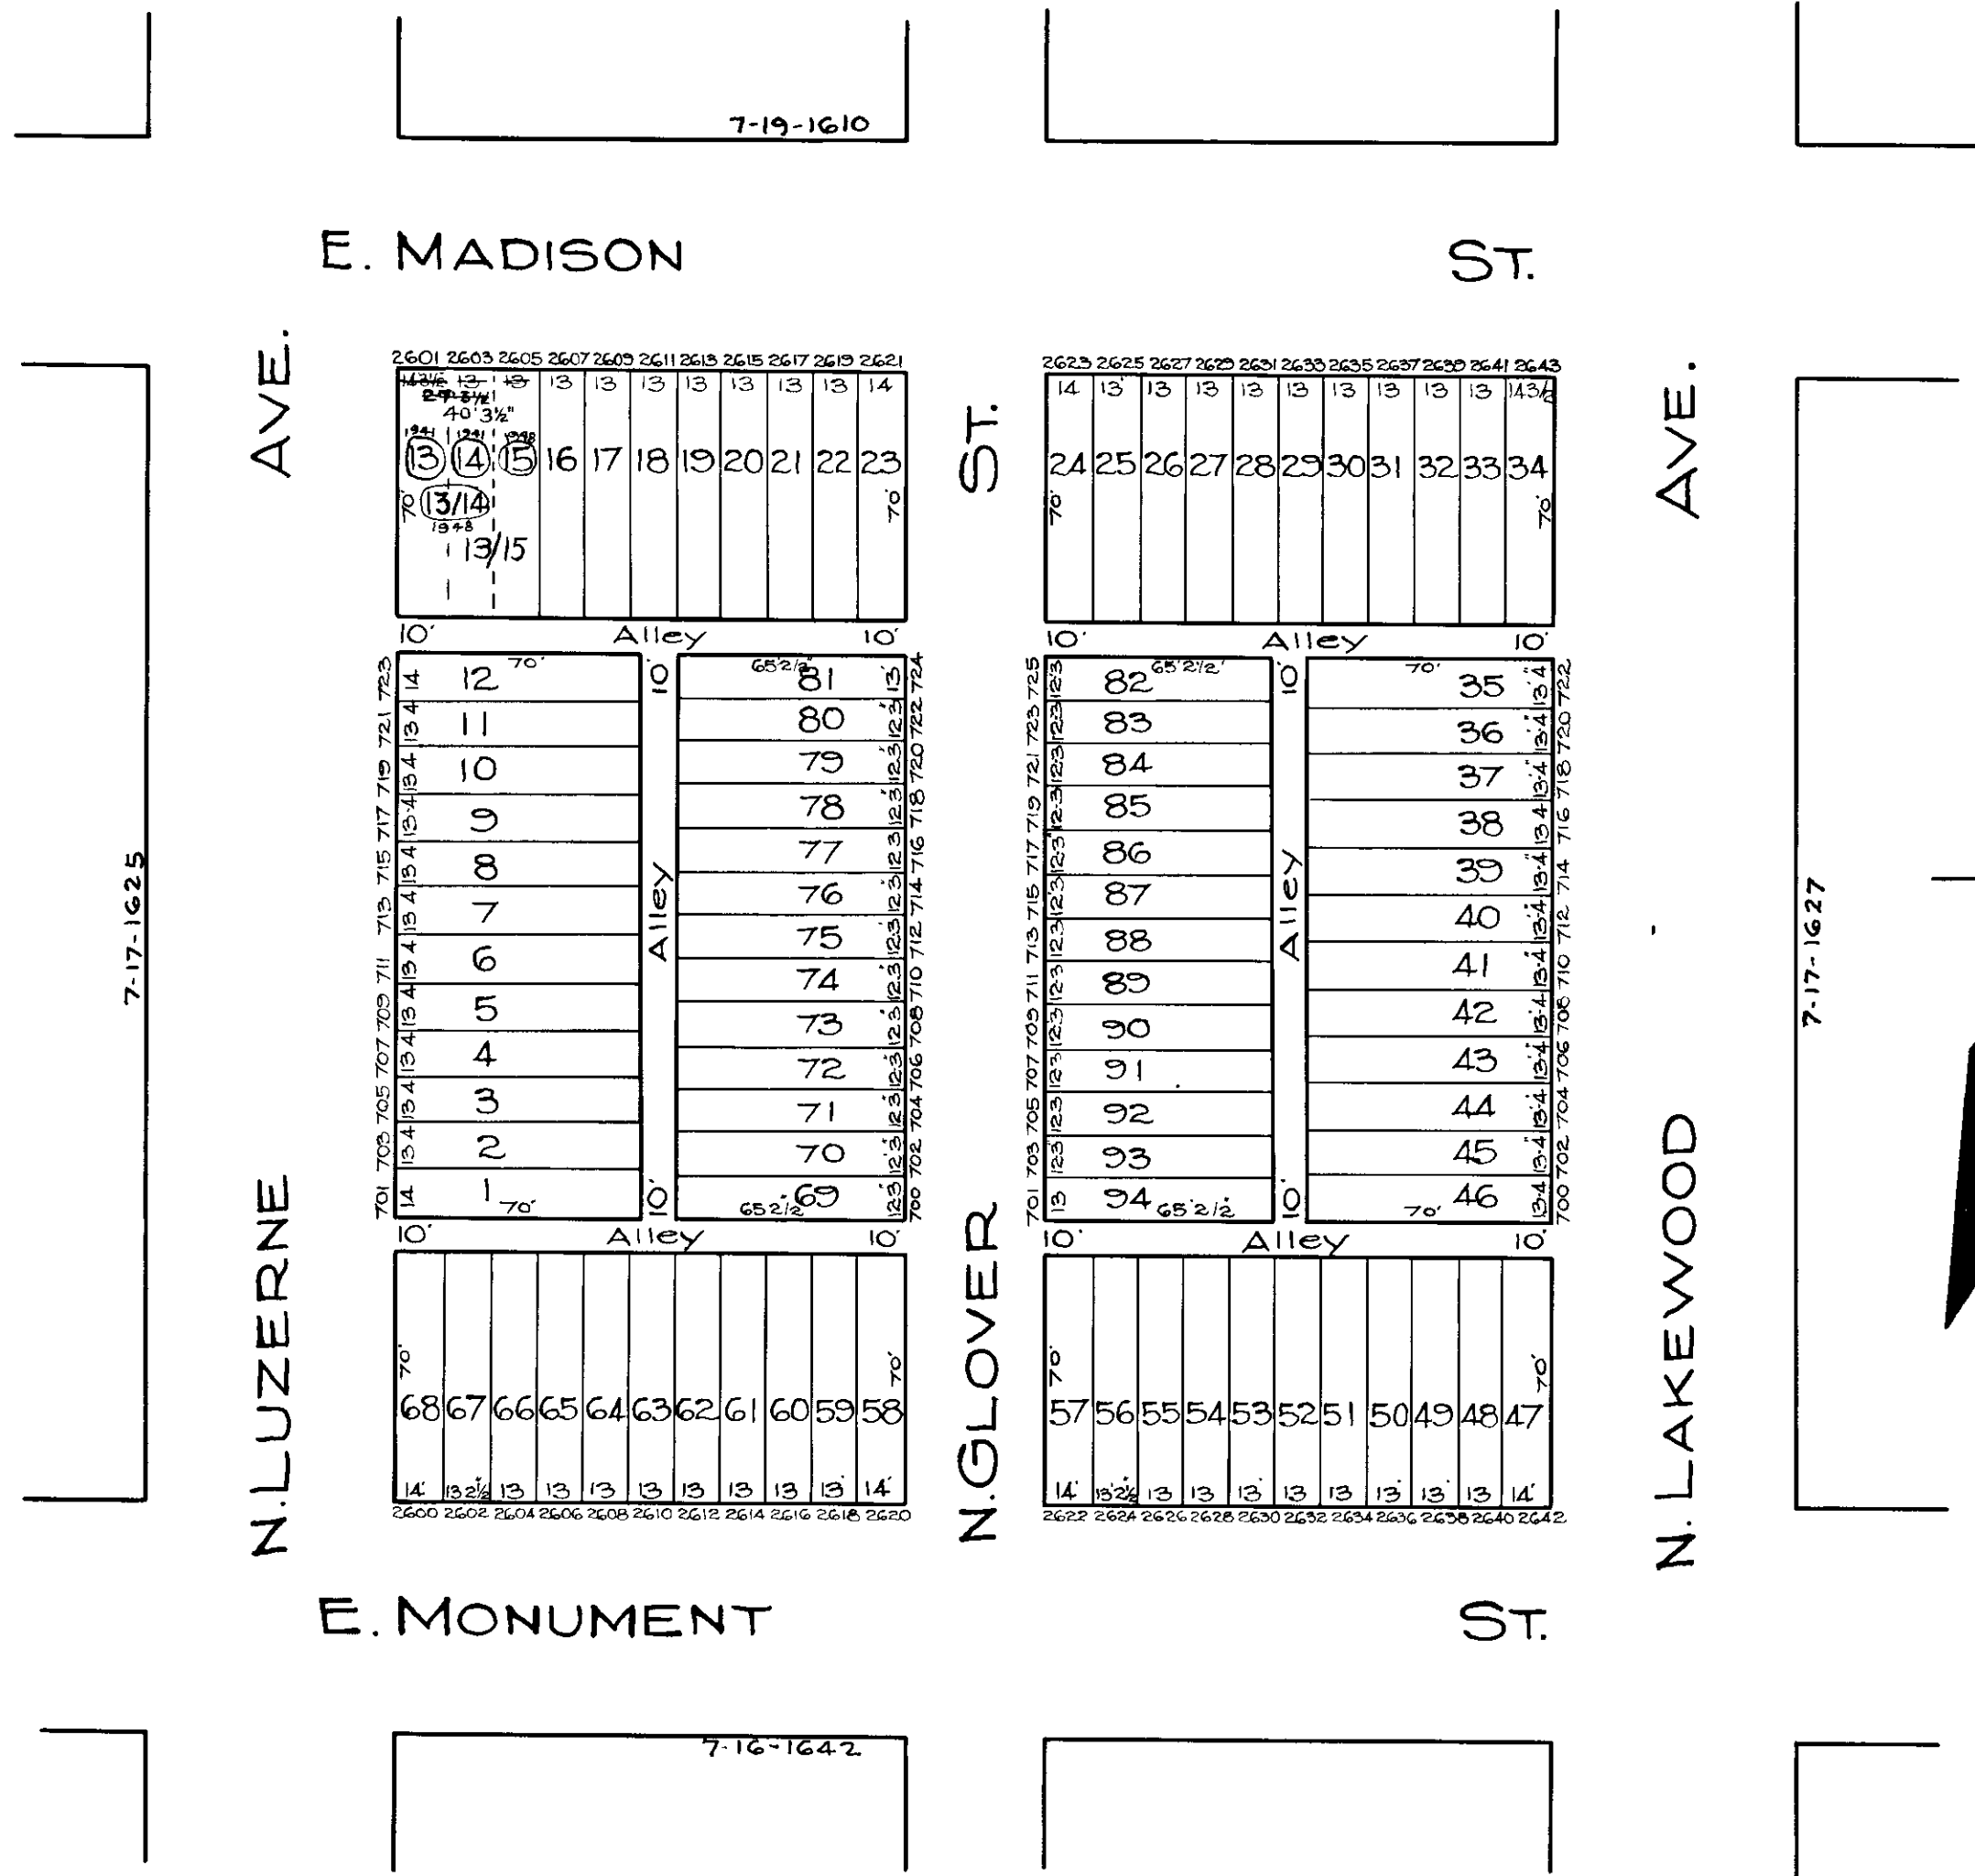

G BAUERSFELD
 TRACED BY C. GILBERT
 LETTERED BY *Josef Rekosky*
 CHECKED BY *W. M. Lee*
 R. MITZ - BAY

NOTICE
 THIS IS A REAL PROPERTY PLAT AS PROVIDED
 FOR UNDER ARTICLE 15.4 OF THE CITY CHARTER
 IT IS COMPILED FROM TITLE AND OTHER
 SOURCES AND IS NOT AN AUTHENTIC SURVEY

CITY OF BALTIMORE
 DEPARTMENT OF PUBLIC WORKS
 BUREAU OF PLANS & SURVEYS
 PROPERTY LOCATION DIVISION
 WARD 7 SECTION 17
 BLOCK 1626
 SCALE 1 INCH = 50 FT. DATE April 1929