


REVISIONS

Lots 20 to 24 & 52 to 56 Dim Corr. Per R.L.D., C. Sh. 9004

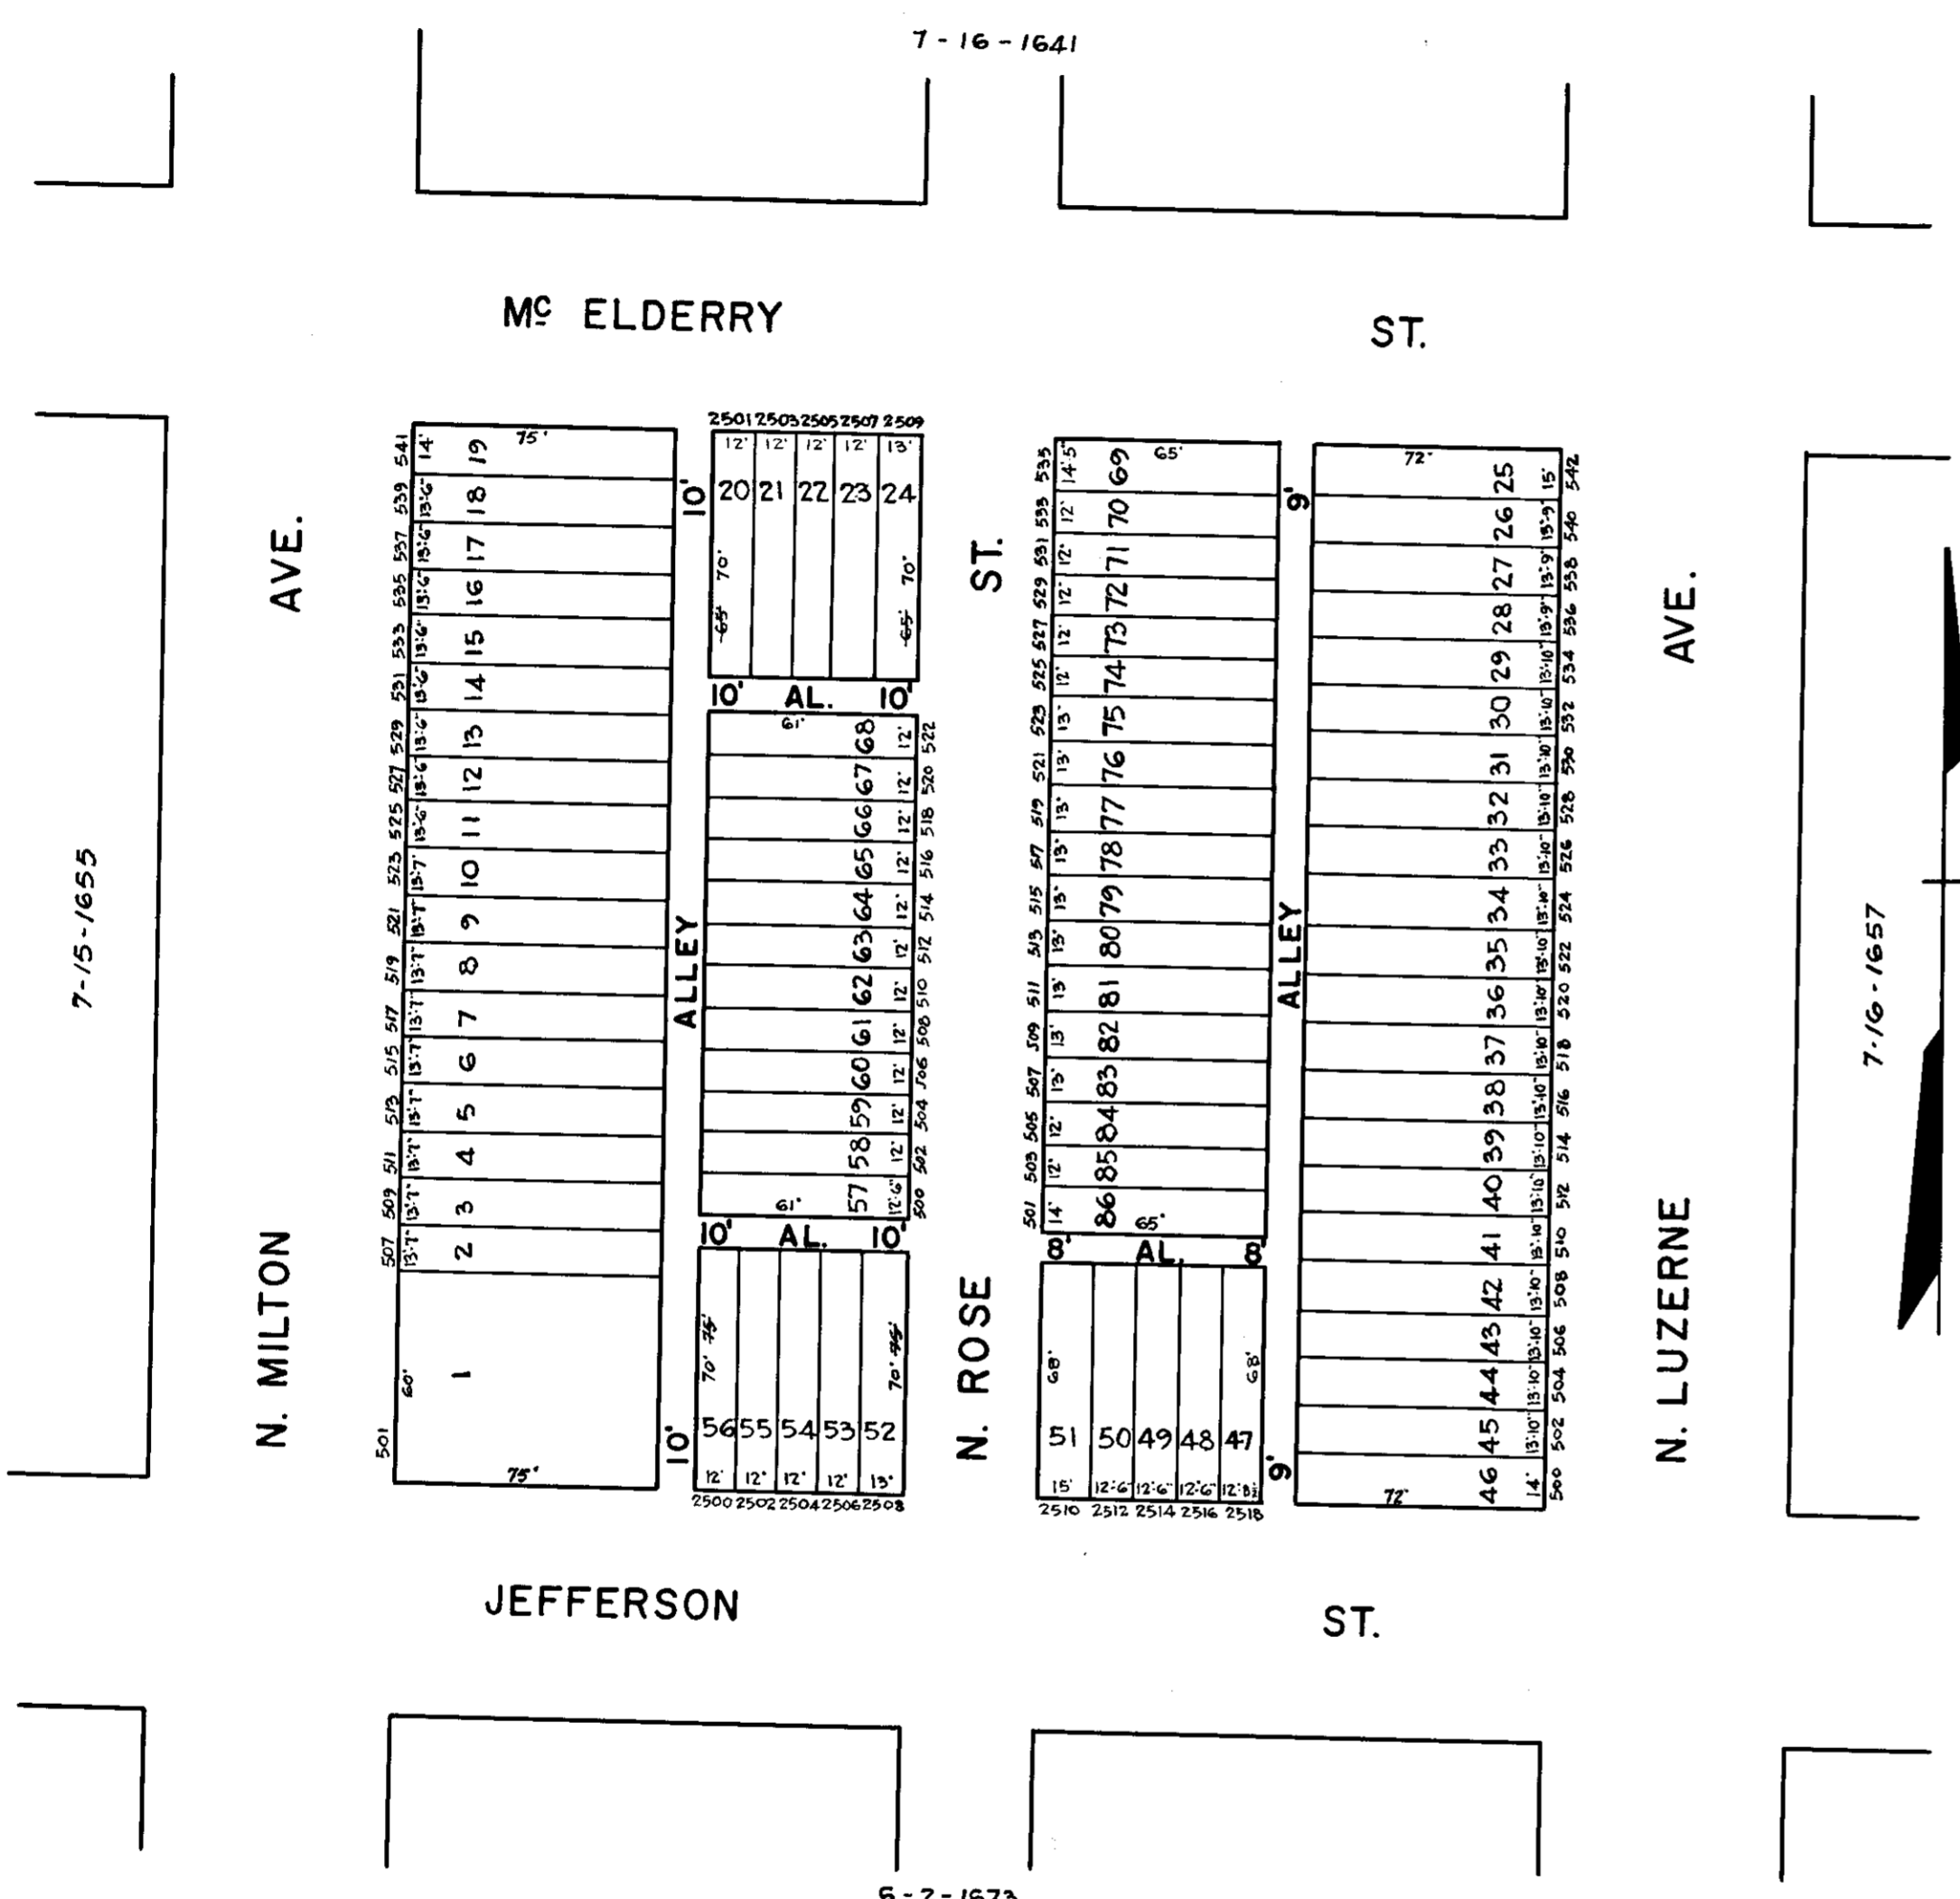

N. MILTON AVE.
N. ROSE ST.
N. LUZERNE AVE.

MC ELDERRY ST.

JEFFERSON ST.

7-15-1655

7-16-1657

7-16-1641

6-2-1673

CITY OF BALTIMORE
DEPARTMENT OF PUBLIC WORKS
BUREAU OF SURVEYS
PROPERTY LOCATION DIVISION
WARD 7 SECTION 16
BLOCK 1656
SCALE 1/4" = 50' DATE OCT. 1962

NOTICE
THIS IS A REAL PROPERTY PLAT AS PROVIDED FOR UNDER ARTICLE 764 OF THE CITY CHARTER. IT IS COMPILED FROM TITLE AND OTHER SOURCES AND IS NOT AN AUTHENTIC SURVEY.

TRACED BY: *[Signature]*
LETTERED BY: *[Signature]*
CHECKED BY: _____