
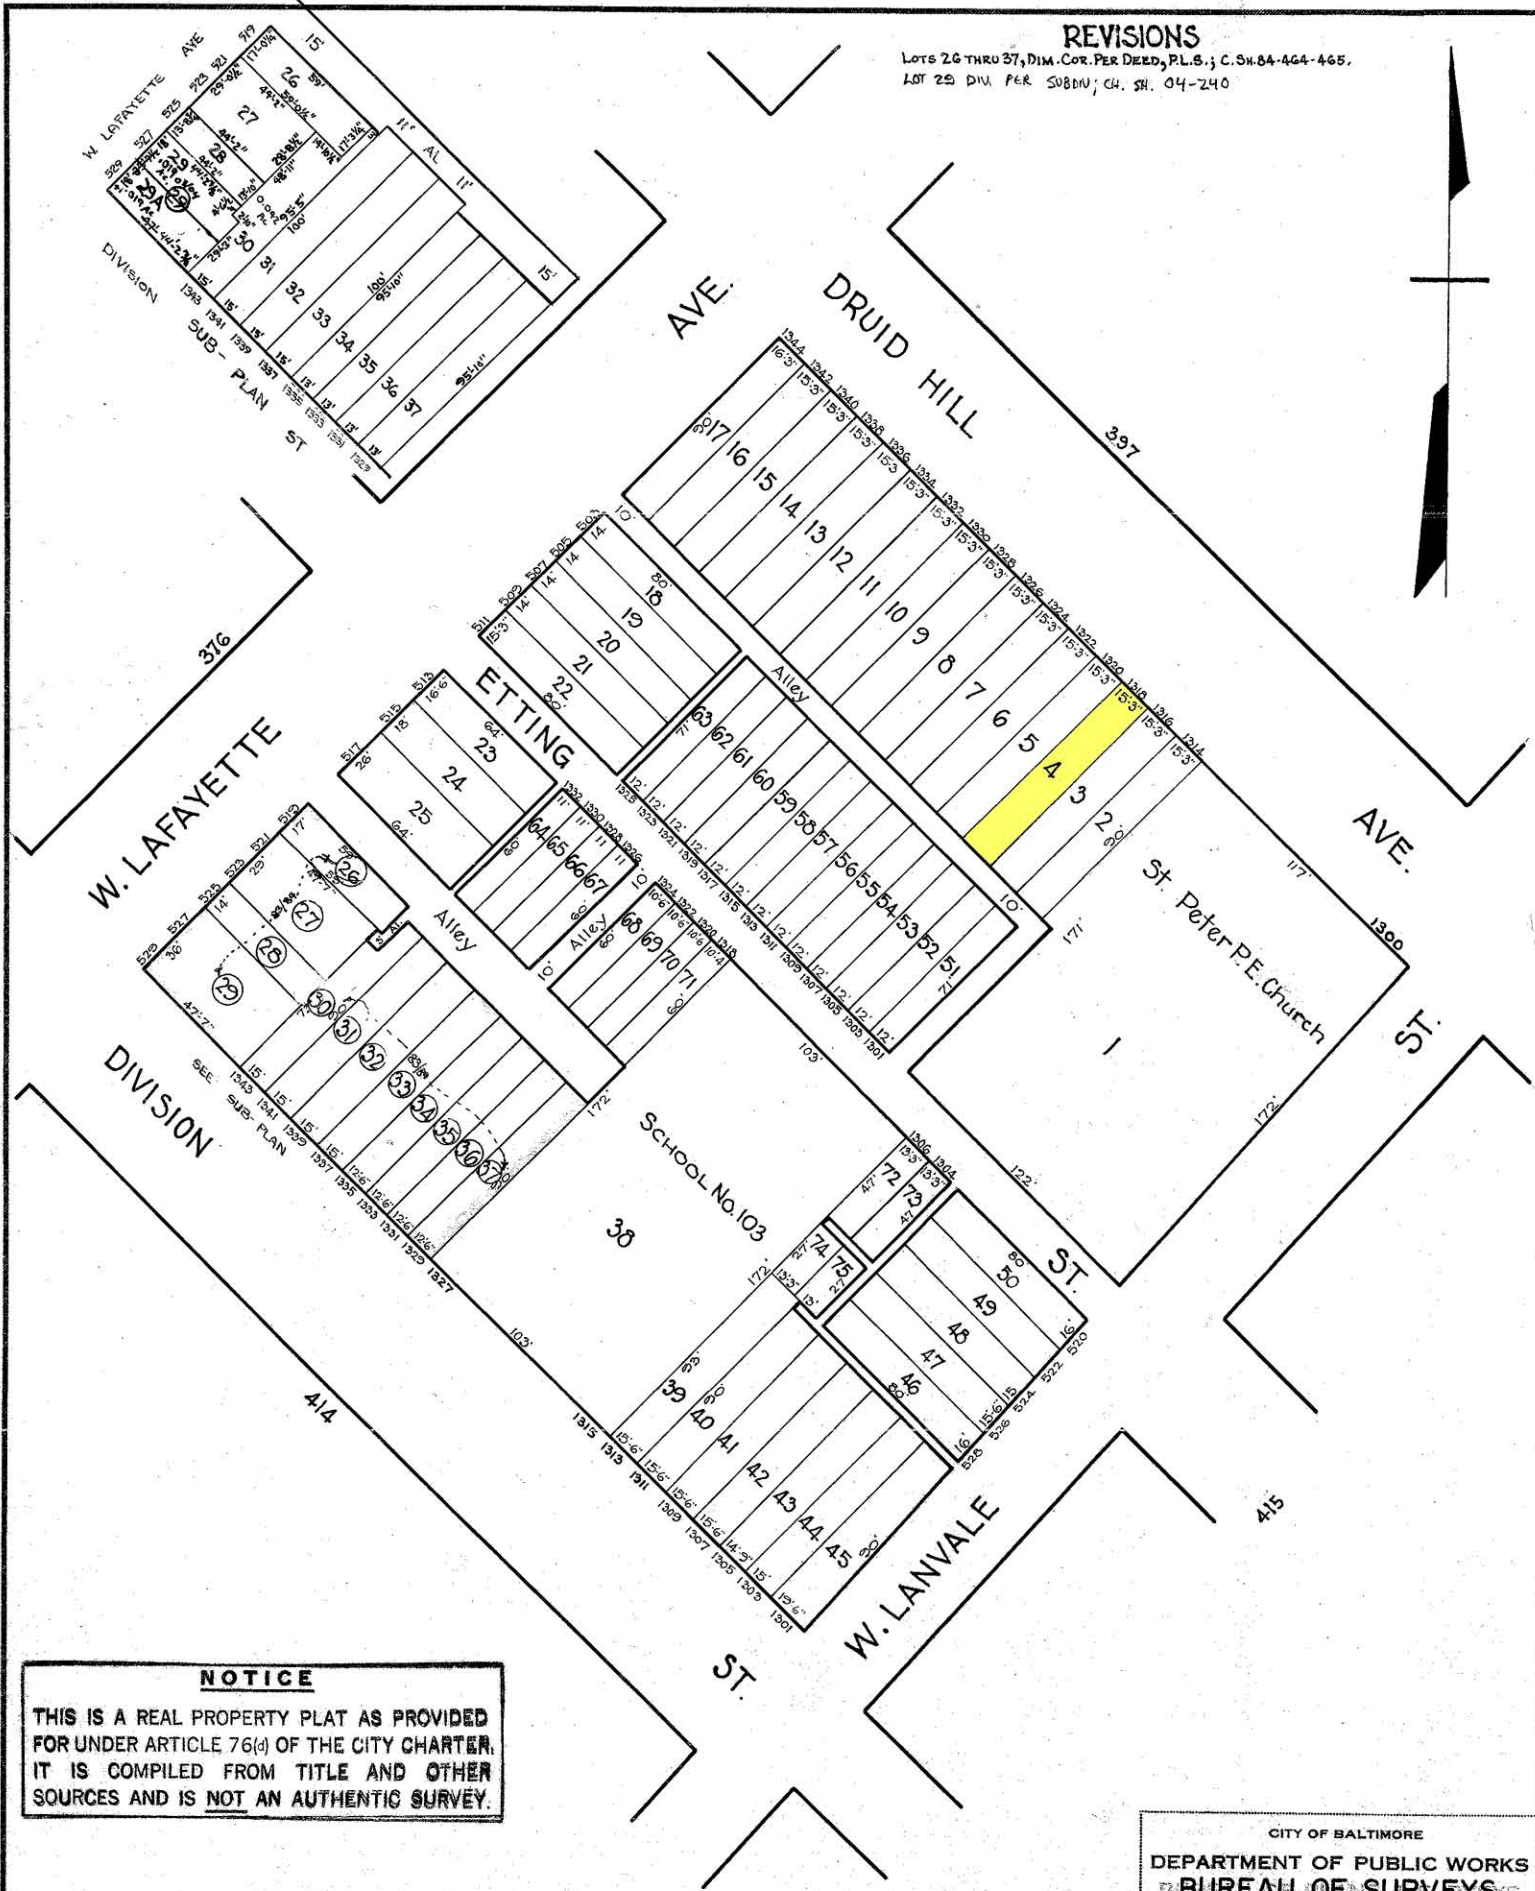


REVISIONS

LOTS 26 THRU 37, DIM. COR. PER DEED, P.L.S.; C. SH. 84-464-465.  
LOT 25 DIM. PER SUBDIV; CH. SH. 04-240

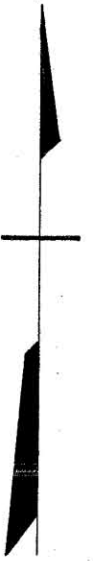

**NOTICE**

THIS IS A REAL PROPERTY PLAT AS PROVIDED FOR UNDER ARTICLE 76(d) OF THE CITY CHARTER. IT IS COMPILED FROM TITLE AND OTHER SOURCES AND IS NOT AN AUTHENTIC SURVEY.

TRACED BY G. J. Moorhead

LETTERED BY W. M. Lee

CHECKED BY \_\_\_\_\_

CITY OF BALTIMORE  
DEPARTMENT OF PUBLIC WORKS  
BUREAU OF SURVEYS  
PROPERTY LOCATION DIVISION

WARD 17 SECTION 1  
BLOCK 396

SCALE 1" = 50.0' DATE June 1929