


REVISIONS

BLK. RDWN PER P.L.S.
 LOTS 22, 23, 24, 44, 48, 49 PER DEED CH. 54 87-345
 LOTS 25 & 26 CONSD PER O.O. CSH 89-116
 LOTS 46, 47 & 48 PER DEED SUB-DIV. C. SH. 83-640
 LOT 46, 47 DIV. PER SUBDIV.; CH. SH. 02-066
 LAT 47B ADDRESS CH.; CH. SH. 02-066
 LOT 47B ADDRESS CH. PER PLS
 02-066A

SHEET No. 3

SEE SHEET No. 2

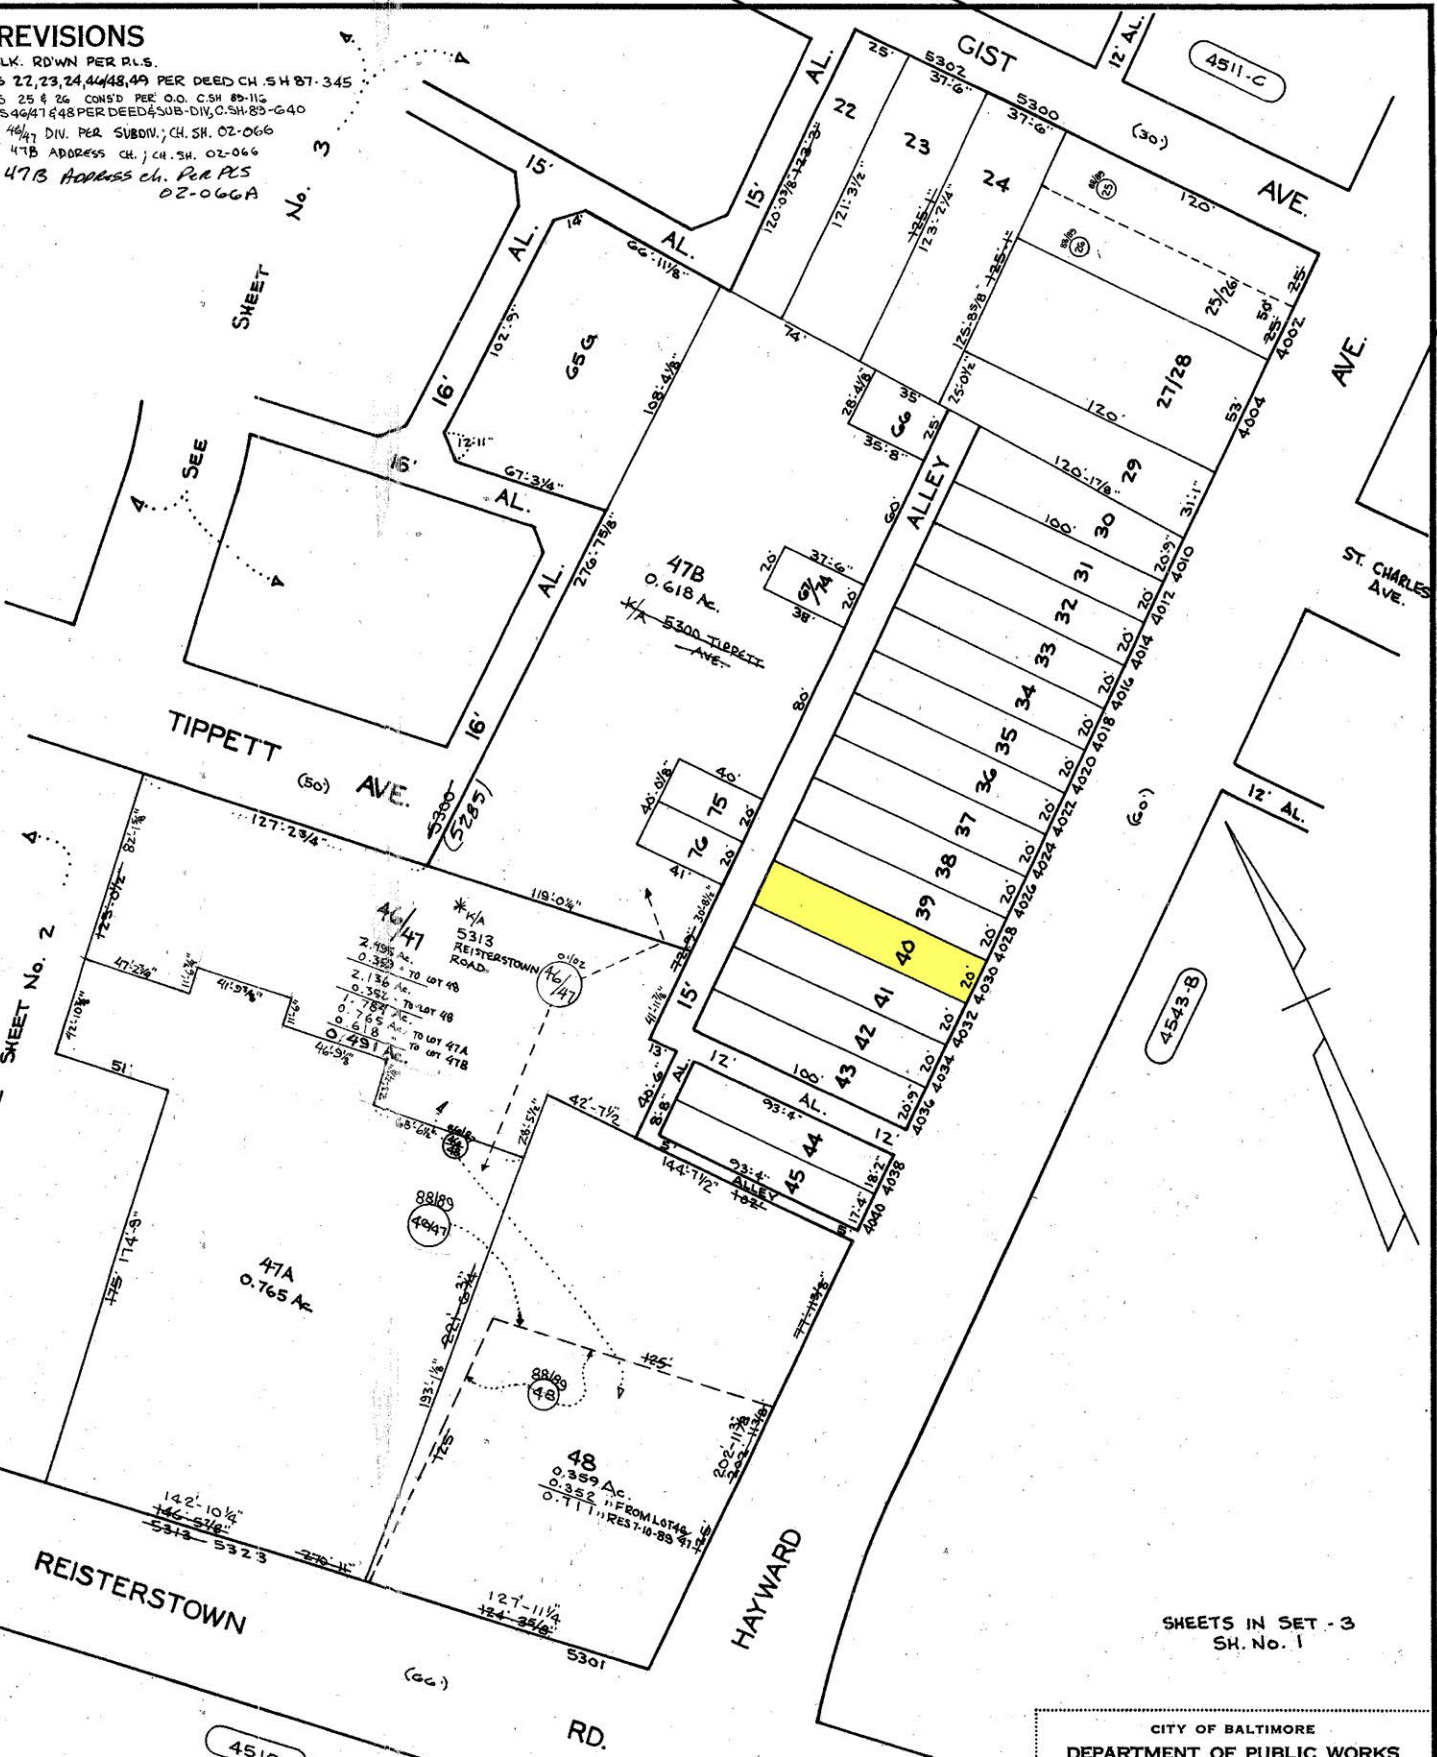

AQUARIUM PL.

SHEETS IN SET - 3
 SH. No. 1

CITY OF BALTIMORE
 DEPARTMENT OF PUBLIC WORKS
 PROPERTY LOCATION DIVISION
WARD 27 SECTION 21
BLOCK 4511-D
 SCALE 1" = 50' DATE **MARCH, 1987**

TRACED BY: *[Signature]*
 LETTERED BY: *[Signature]*
 CHECKED BY: *[Signature]*

NOTICE
 THIS IS A REAL PROPERTY PLAT AS PROVIDED FOR UNDER ARTICLE 76(G) OF THE CITY CHARTER IT IS COMPILED FROM TITLE AND OTHER SOURCES AND IS NOT AN AUTHENTIC SURVEY.