


REVISIONS

Block Changed Per B of A, & P.S., C.S. 2938.
 Lot 46 Dim. Changed Per Deed C.S. 5652A
 Lots 41, 42, 45, 46 CORR. PER DEEDS C.S. 87-008

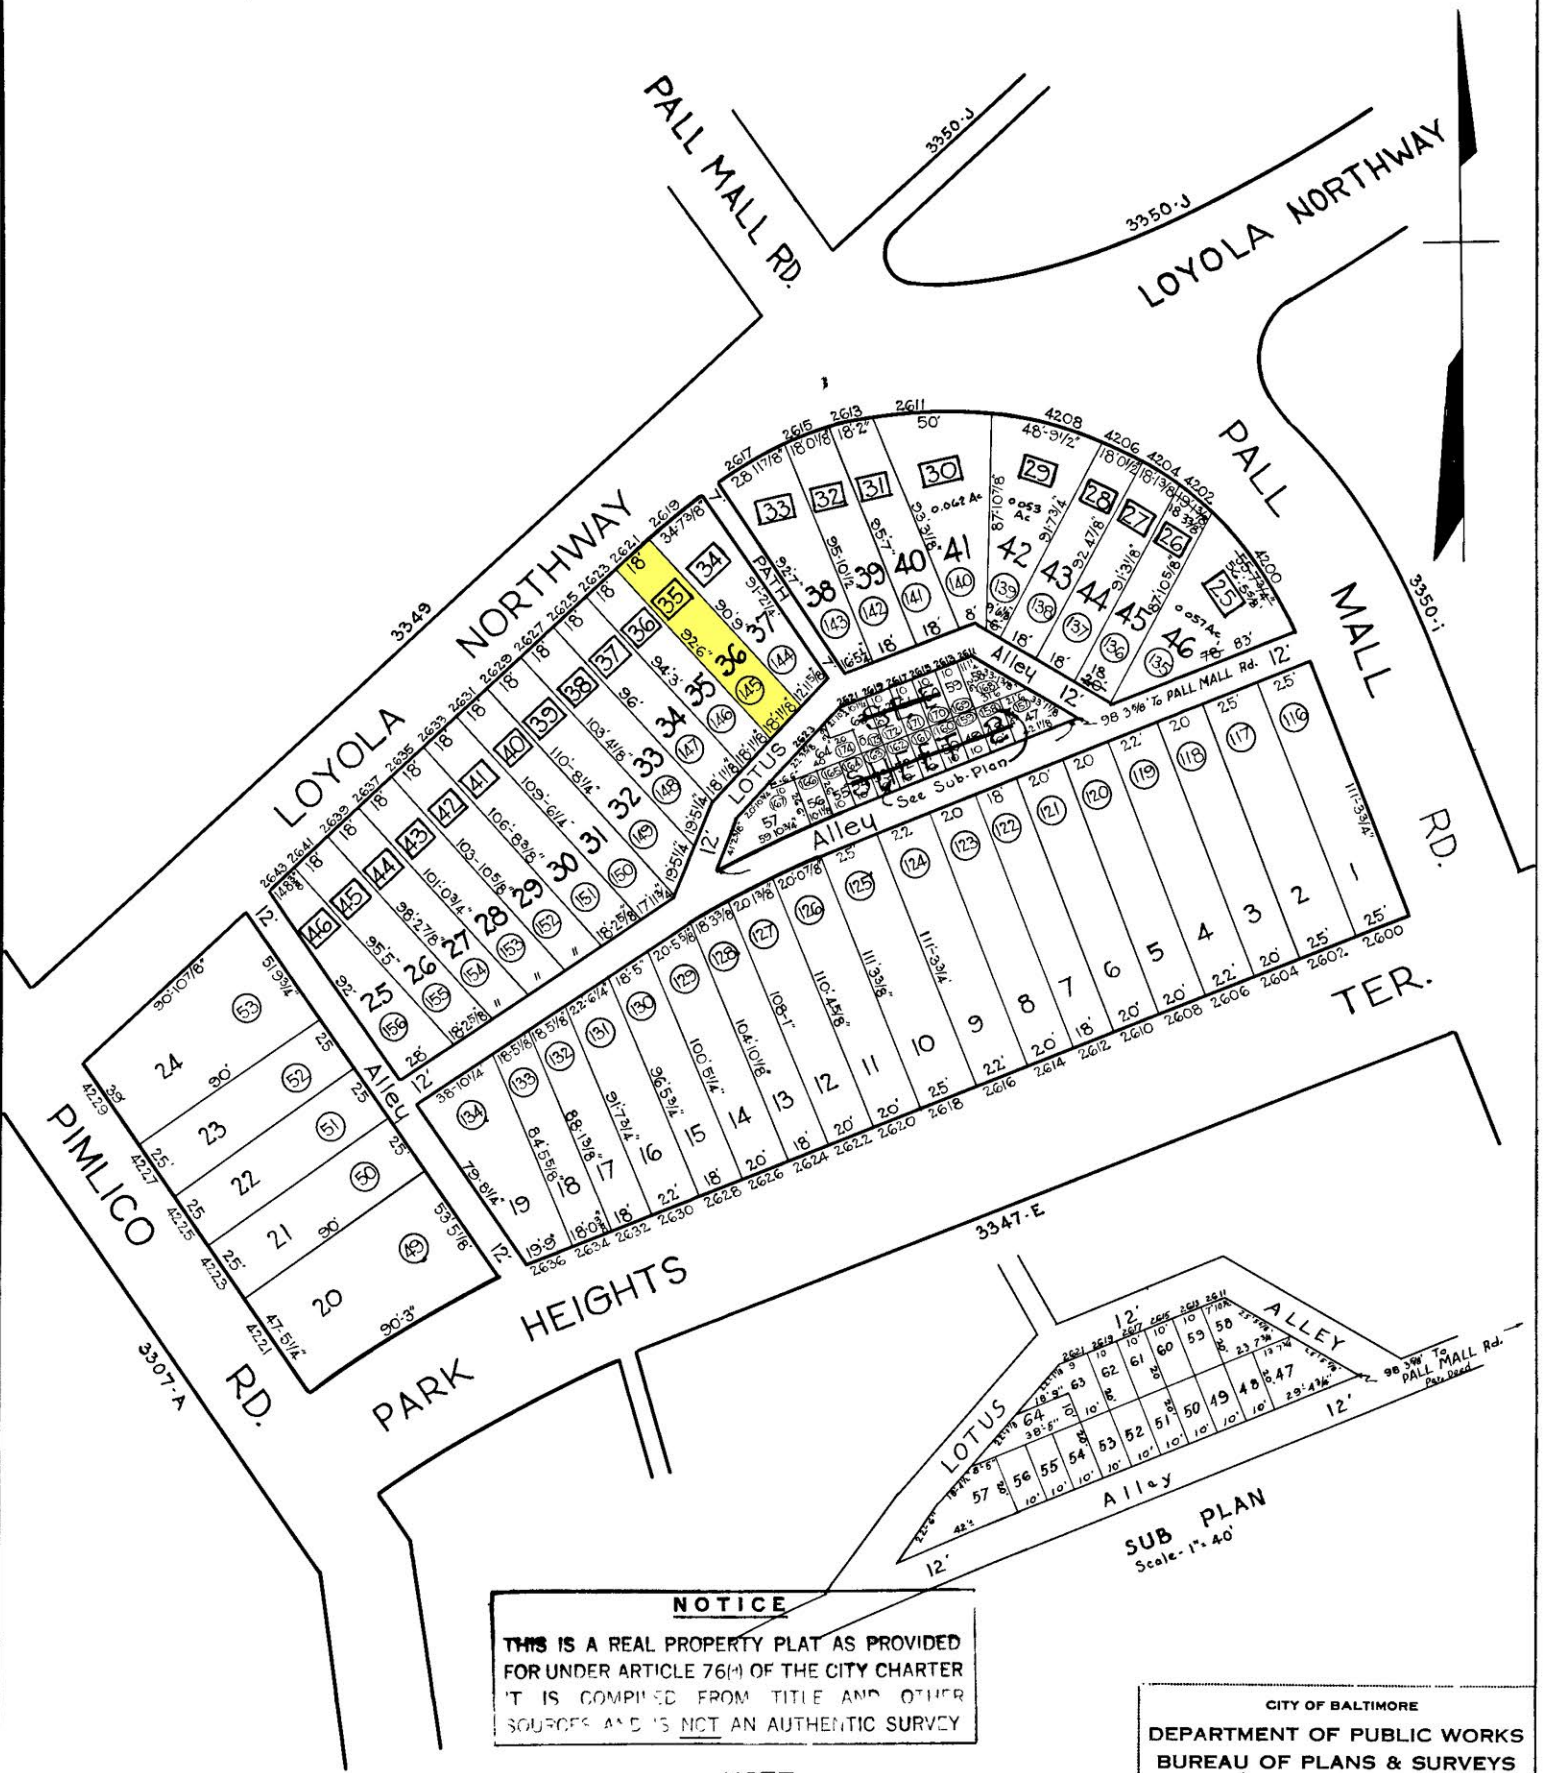

NOTICE
 THIS IS A REAL PROPERTY PLAT AS PROVIDED
 FOR UNDER ARTICLE 76(I) OF THE CITY CHARTER
 IT IS COMPILED FROM TITLE AND OTHER
 SOURCES AND IS NOT AN AUTHENTIC SURVEY

NOTE
 (56) Designates lot numbers
 For 1930 in Block 3347-F

NOTE -
 25 LOT N^o BLOCK 15-19-3347-F FOR 1943.

CITY OF BALTIMORE
 DEPARTMENT OF PUBLIC WORKS
 BUREAU OF PLANS & SURVEYS
 PROPERTY LOCATION DIVISION
WARD 15 SECTION 34
BLOCK 3347-F
 SCALE 1" = 50 FT. DATE Dec. 1929.

TRACED BY C. H. BAIN
 LETTERED BY Jos J. Rokosky
 CHECKED BY