


REVISIONS

LOTS 1 TO 53, SECT. CHANGED PER P.L.D. C.S.M. 8060

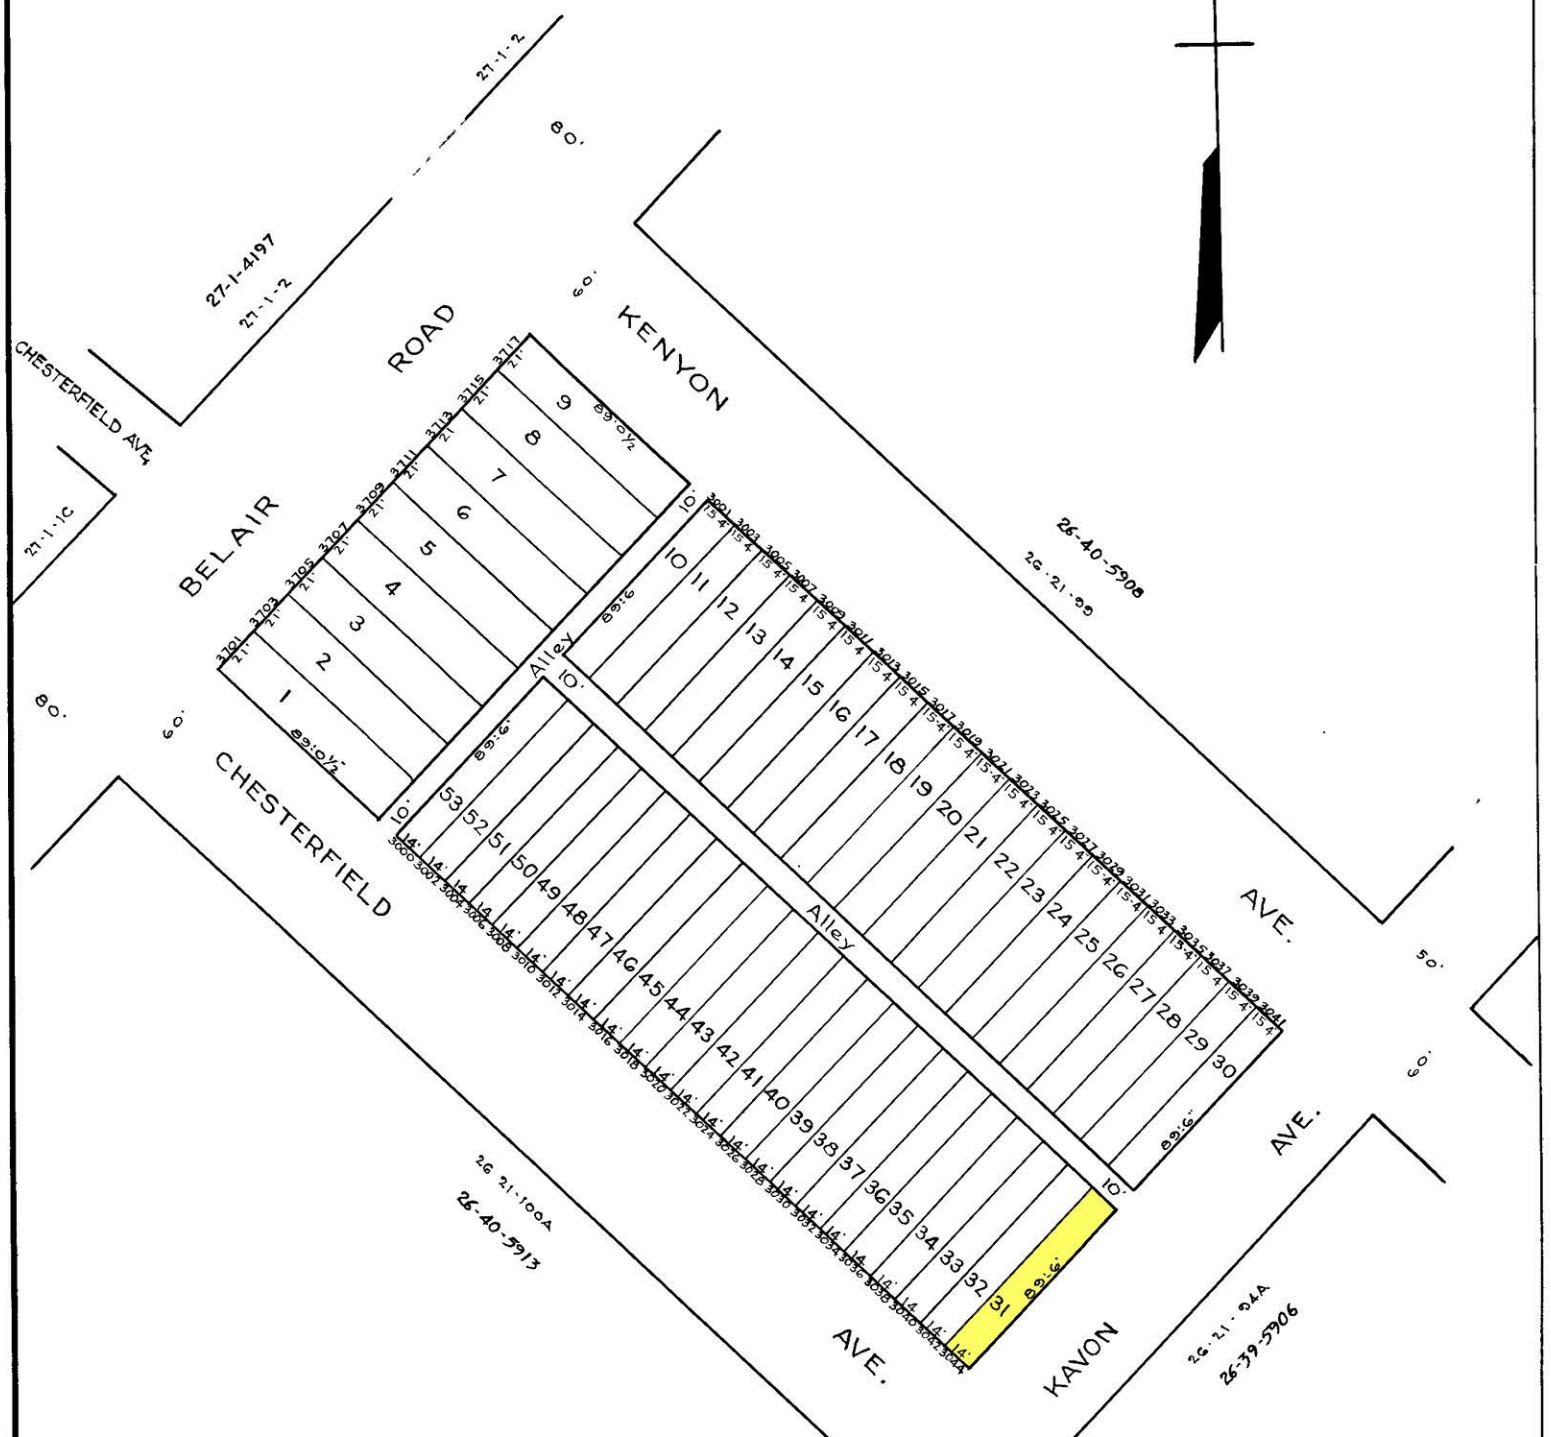

NOTICE
THIS IS A REAL PROPERTY PLAT AS PROVIDED FOR UNDER ARTICLE 76(d) OF THE CITY CHARTER. IT IS COMPILED FROM TITLE AND OTHER SOURCES AND IS NOT AN AUTHENTIC SURVEY

NOTE - BLOCK 26-21-5907 FOR 1959

NOTE - BLOCK 26-21-100 FOR 1941

TRACED BY *C.B. M.S.*
LETTERED BY *C.H.B.*
CHECKED BY: _____

5907
CITY OF BALTIMORE
DEPARTMENT OF PUBLIC WORKS
BUREAU OF PLANS & SURVEYS
PROPERTY LOCATION DIVISION
WARD 26 SECTION 40
BLOCK 5907
SCALE 1" = 50' DATE MAY - 1931