


REVISIONS

LOT A1 IMP ONLY PER ASST. C.S.H. 81-317
 LOTS 24-36 & 38-40 PER DEED, D of A. 022 CU 34'S 85-146 & 85-147
 LOT 39 PER DEED & SUB-DIV, C.S.H. 89-095

G264A

G264

CONRAIL R.R. R/W
 UNION R.R. R/W
 S. IRIS ST. AVE.

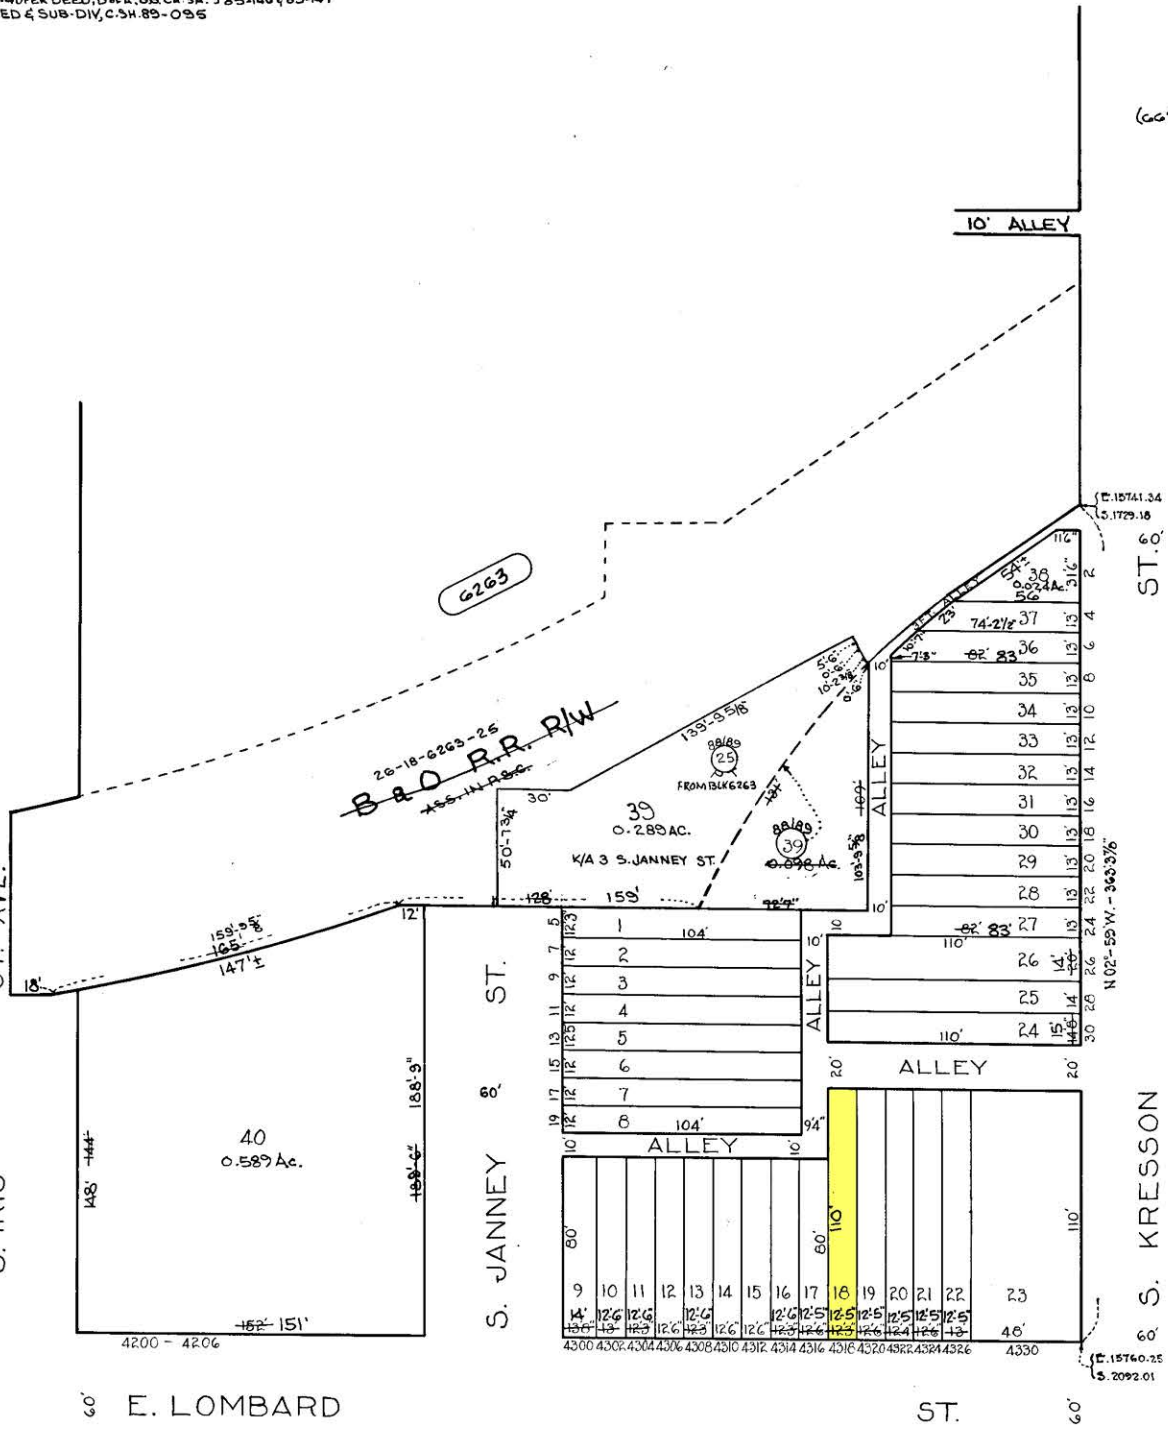

60 E. LOMBARD

ST. 60

NOTICE
 THIS IS A REAL PROPERTY PLAT AS PROVIDED FOR UNDER ARTICLE 76(d) OF THE CITY CHARTER. IT IS COMPILED FROM TITLE AND OTHER SOURCES AND IS NOT AN AUTHENTIC SURVEY.

NOTE ÷ BLOCK 26-18-14/15 FOR 1941.

6262 - 6263
 CITY OF BALTIMORE
 DEPARTMENT OF PUBLIC WORKS
 BUREAU OF PLANS & SURVEYS
 PROPERTY LOCATION DIVISION
WARD 26 SECTION 18
BLOCK 6262
 SCALE 1 IN. = 50 FT. DATE OCT. 1931

TRACED BY: *S. Brunsfeld*
 LETTERED BY: *S. Brunsfeld*
 CHECKED BY:



76-18-14

G261