


**REVISIONS**

LOTS 1 THRU 5 & 58 THRU 67 CONS'D PER O.G. & APP. C&R 20-025 THE 027

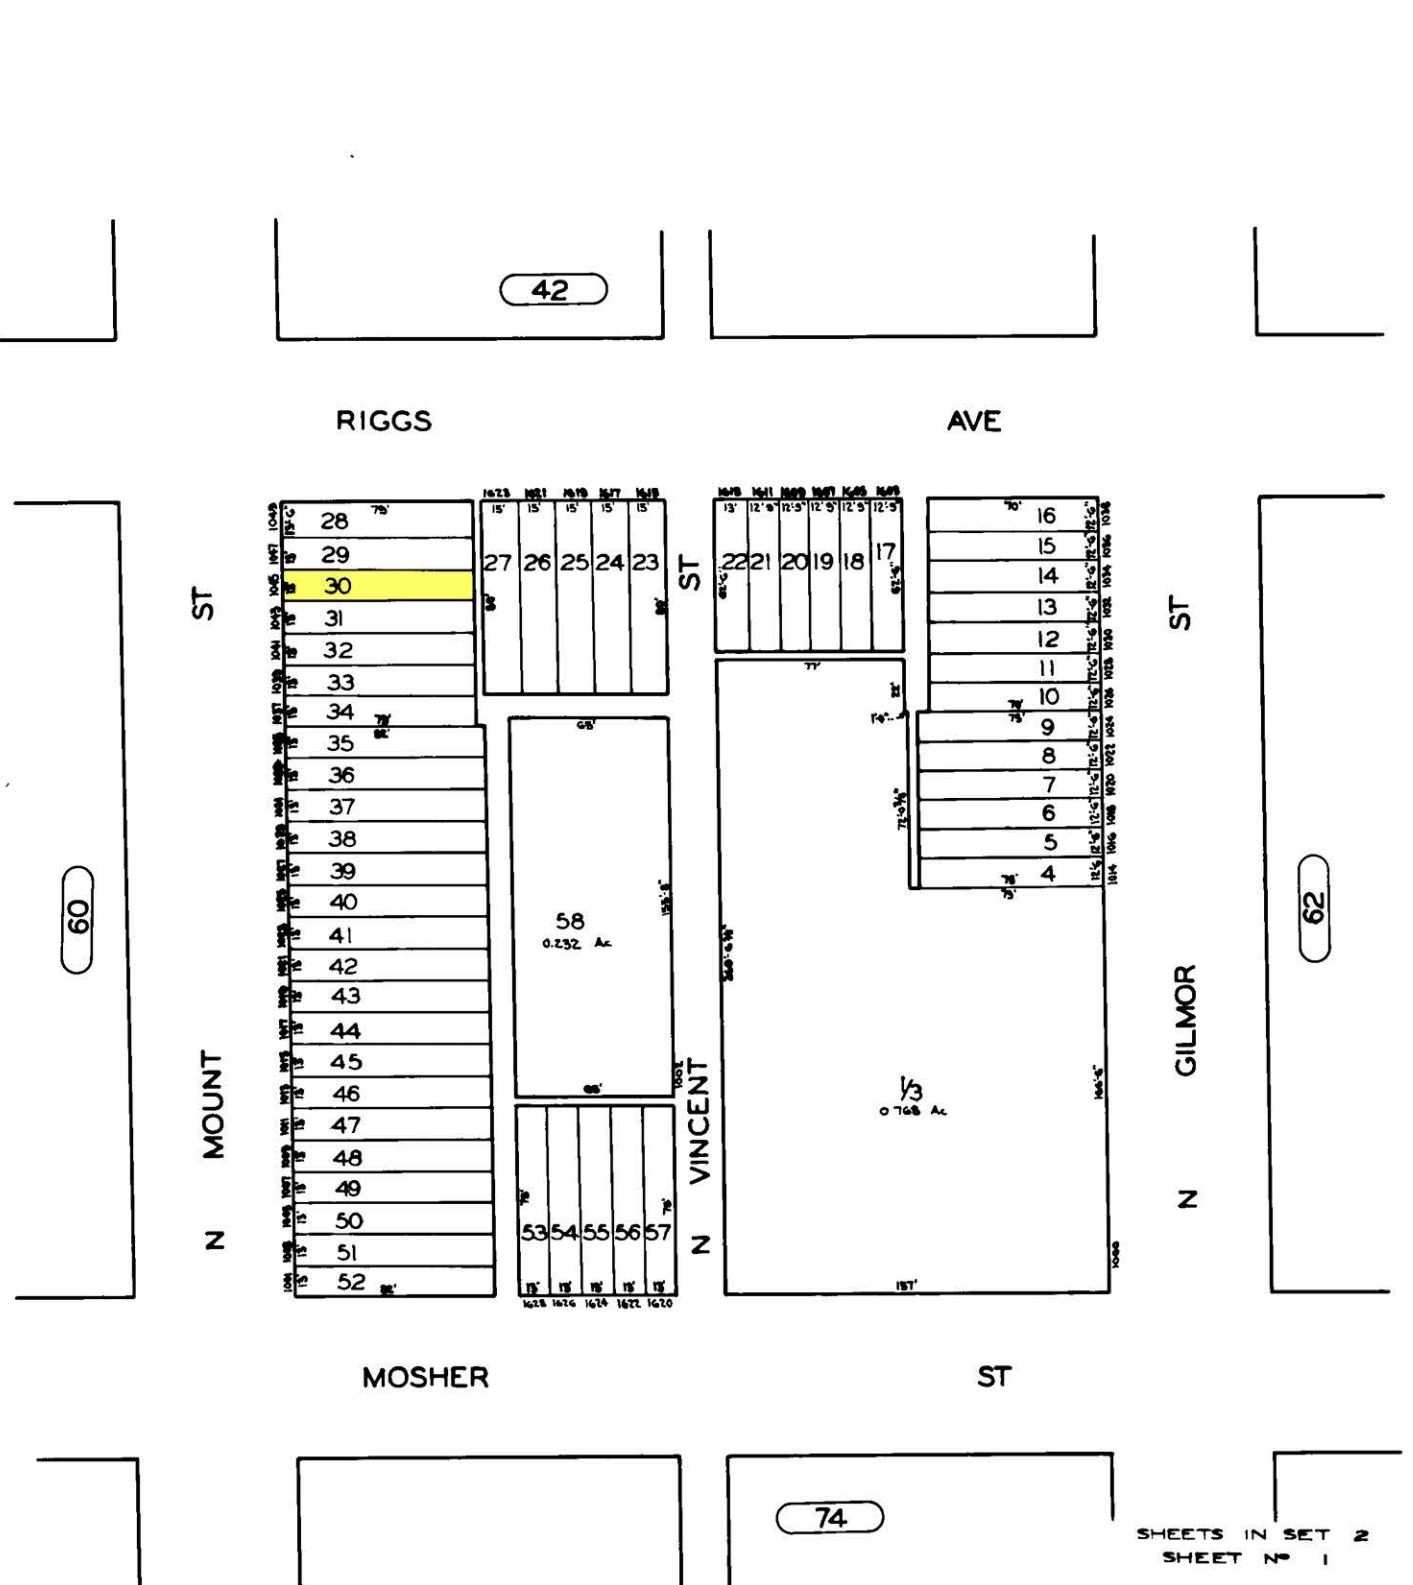

TRACED BY *PHILIP M. FORD*  
 LETTERED BY *PHILIP M. FORD*  
 CHECKED BY.....

FOR OLD SEE SHEET N° 2

**NOTICE**  
 THIS IS A REAL PROPERTY PLAT AS PROVIDED FOR UNDER ARTICLE 76(d) OF THE CITY CHARTER IT IS COMPILED FROM TITLE AND OTHER SOURCES AND IS NOT AN AUTHENTIC SURVEY.

SHEETS IN SET 2  
 SHEET N° 1

CITY OF BALTIMORE  
 DEPARTMENT OF PUBLIC WORKS

PROPERTY LOCATION DIVISION  
 WARD 16 SECTION 2  
 BLOCK 61  
 SCALE 1"=50'-0" DATE JULY 1908