


REVISIONS

Lots 59&93, Dim Corr. Per Deeds, C Sh. 2305A.

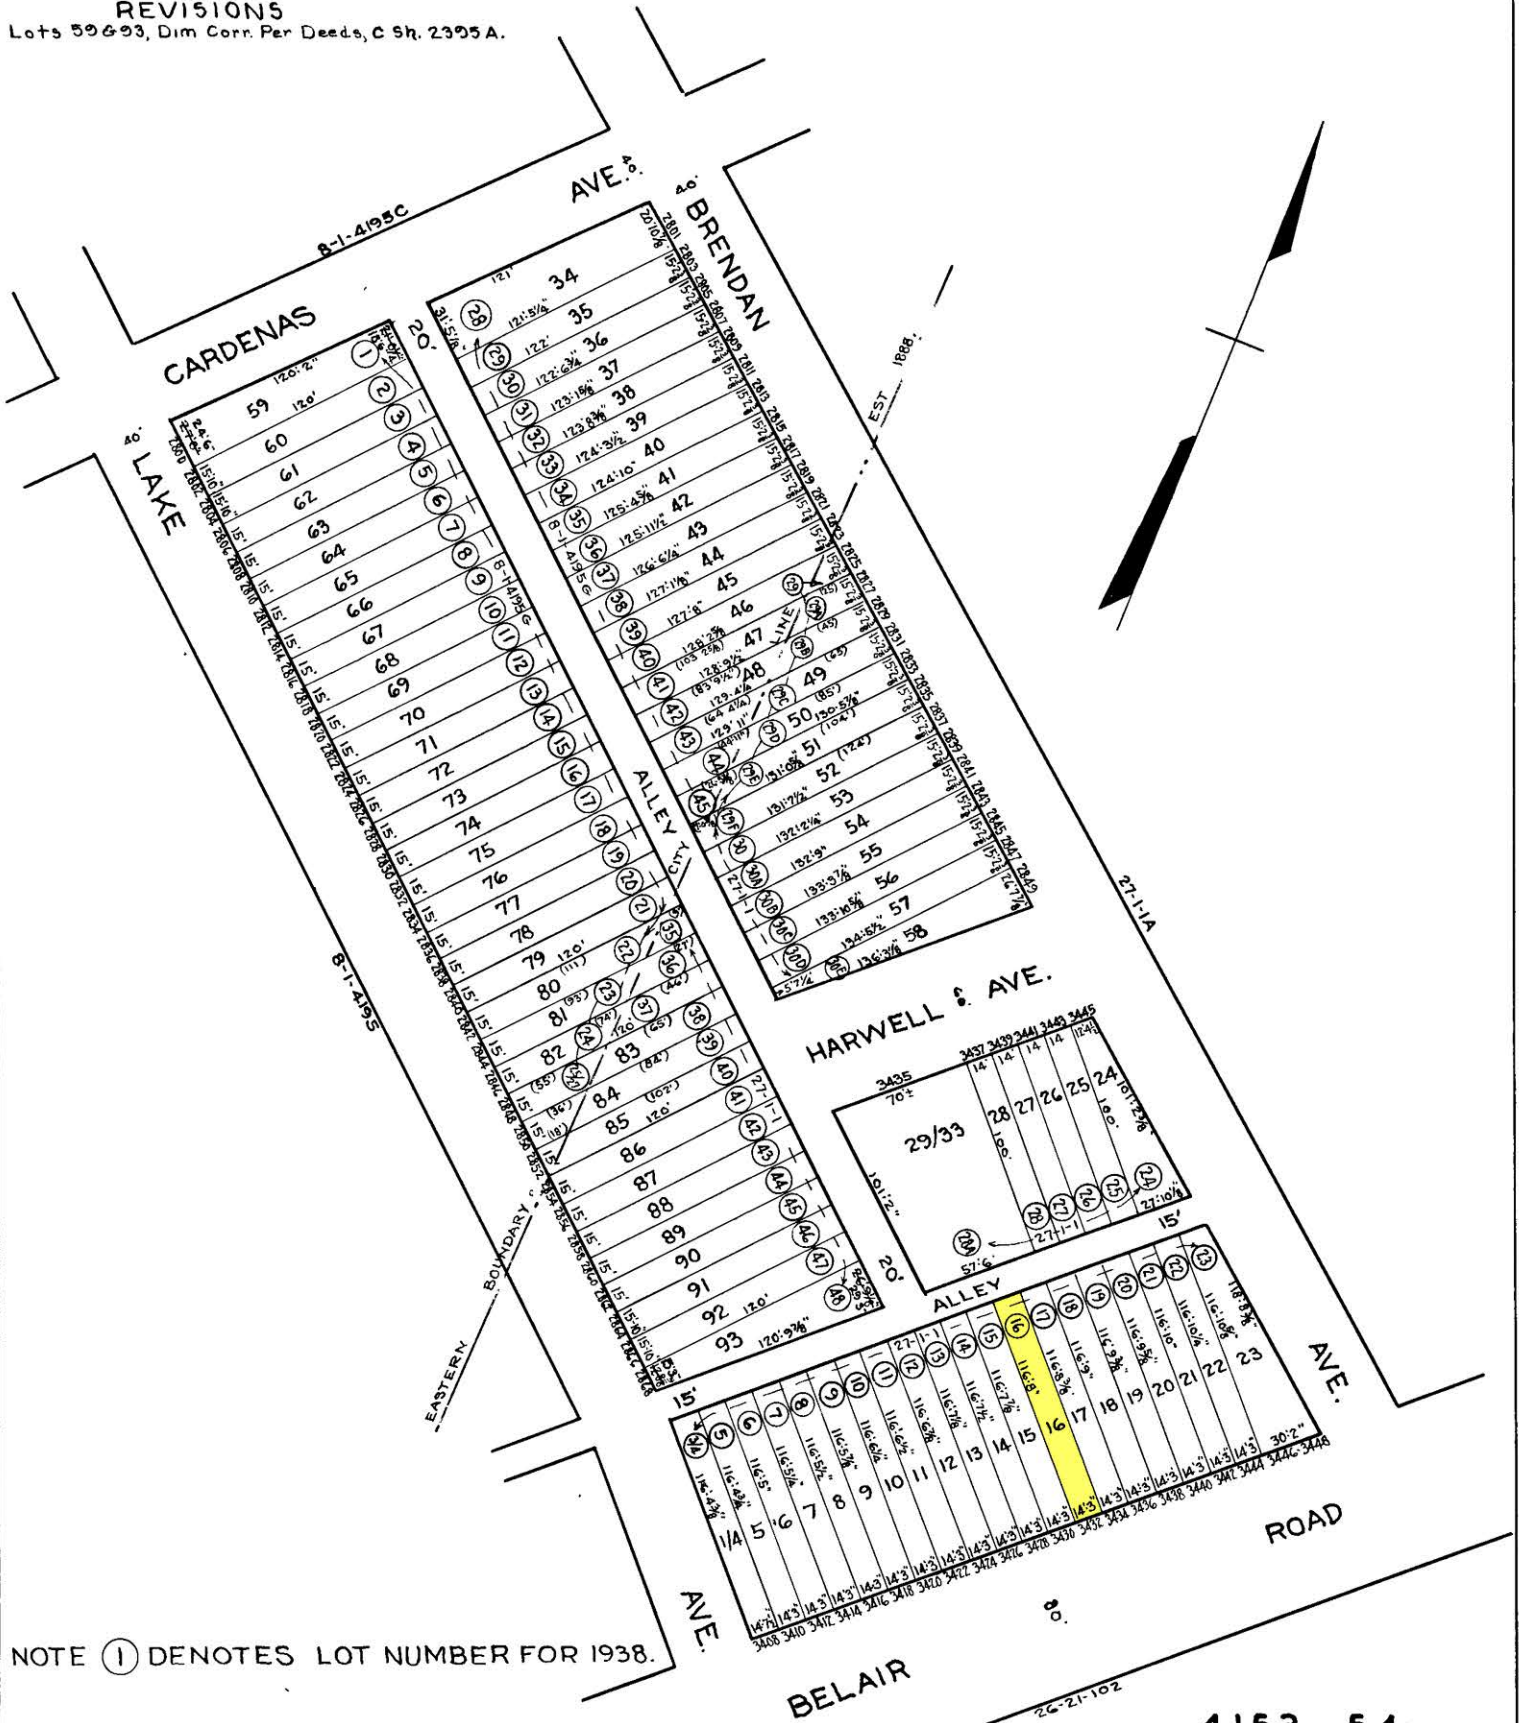

NOTE ① DENOTES LOT NUMBER FOR 1938.

TRACED BY C.R.WARD  
 LETTERED BY G.B.C.MILLER  
 CHECKED BY

NOTE - BLOCK 27-1-1 FOR 1941

**NOTICE**  
 THIS IS A REAL PROPERTY PLAT AS PROVIDED FOR UNDER ARTICLE 76(e) OF THE CITY CHARTER IT IS COMPILED FROM TITLE AND OTHER SOURCES AND IS NOT AN AUTHENTIC SURVEY

4153 -54

CITY OF BALTIMORE  
 DEPARTMENT OF PUBLIC WORKS  
 BUREAU OF PLANS & SURVEYS  
 PROPERTY LOCATION DIVISION

WARD 27 SECTION 1  
 BLOCK 4153

SCALE 1" = 60' DATE APRIL 1938.