


REVISIONS

Lot Ho. No. Per P.L.D. C. Sh. 6052 A
 Lots 1 To 24. SECT CHANGED PER P.L.D. C. Sh 8062

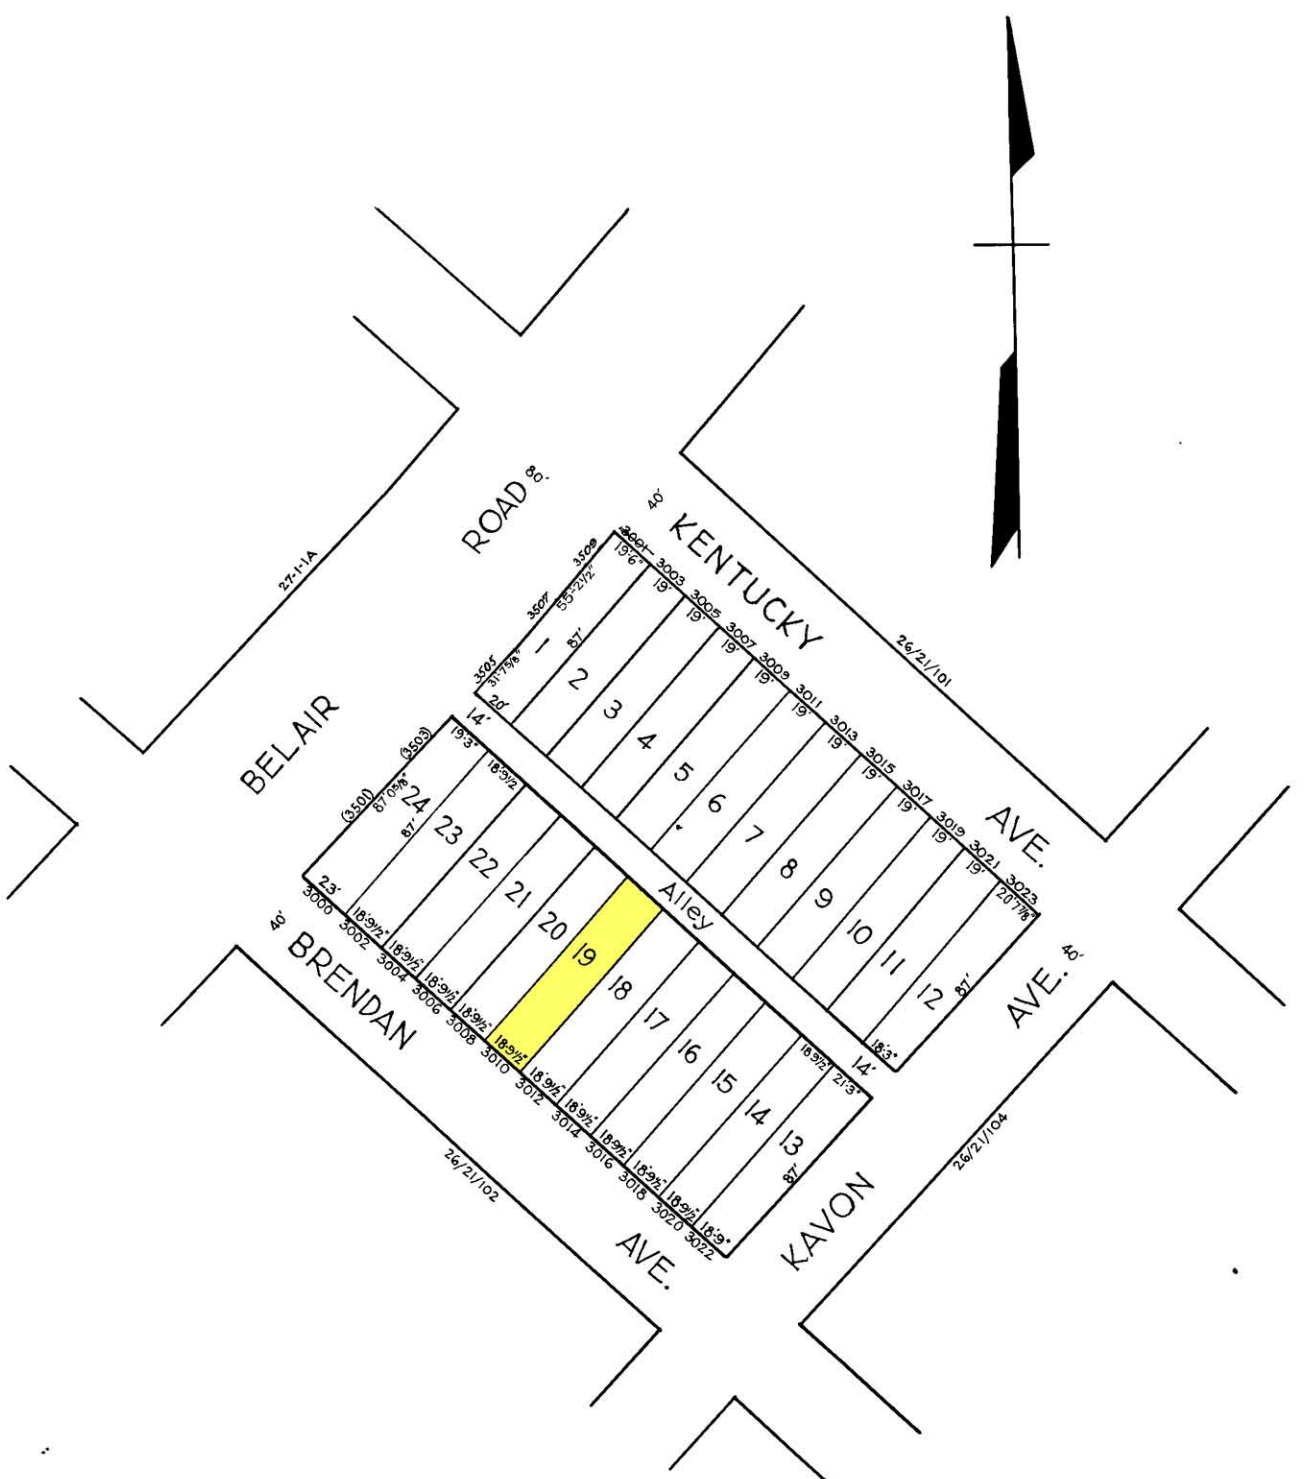

NOTICE

THIS IS A REAL PROPERTY PLAT AS PROVIDED FOR UNDER ARTICLE 76(1) OF THE CITY CHARTER. IT IS COMPILED FROM TITLE AND OTHER SOURCES AND IS NOT AN AUTHENTIC SURVEY.

NOTE - BLK. 26-21-5911 FOR 1959

NOTE - BLOCK 26-21-101A FOR 1941.

TRACED BY C.B. M.S.
 LETTERED BY J.J.R.
 CHECKED BY _____

5914

CITY OF BALTIMORE
 DEPARTMENT OF PUBLIC WORKS
 BUREAU OF PLANS & SURVEYS
 PROPERTY LOCATION DIVISION

WARD **26** SECTION **40**
 BLOCK **5911**

SCALE 1 IN = 50 FT. DATE June 1931