


REVISIONS

LOTS 1-31, 19, 22, 27A, 40-54 PER DEED'S C.S.H. 91-005-007
 LOTS 14&15 CONSD PER DEED, C.S.H. 92-095

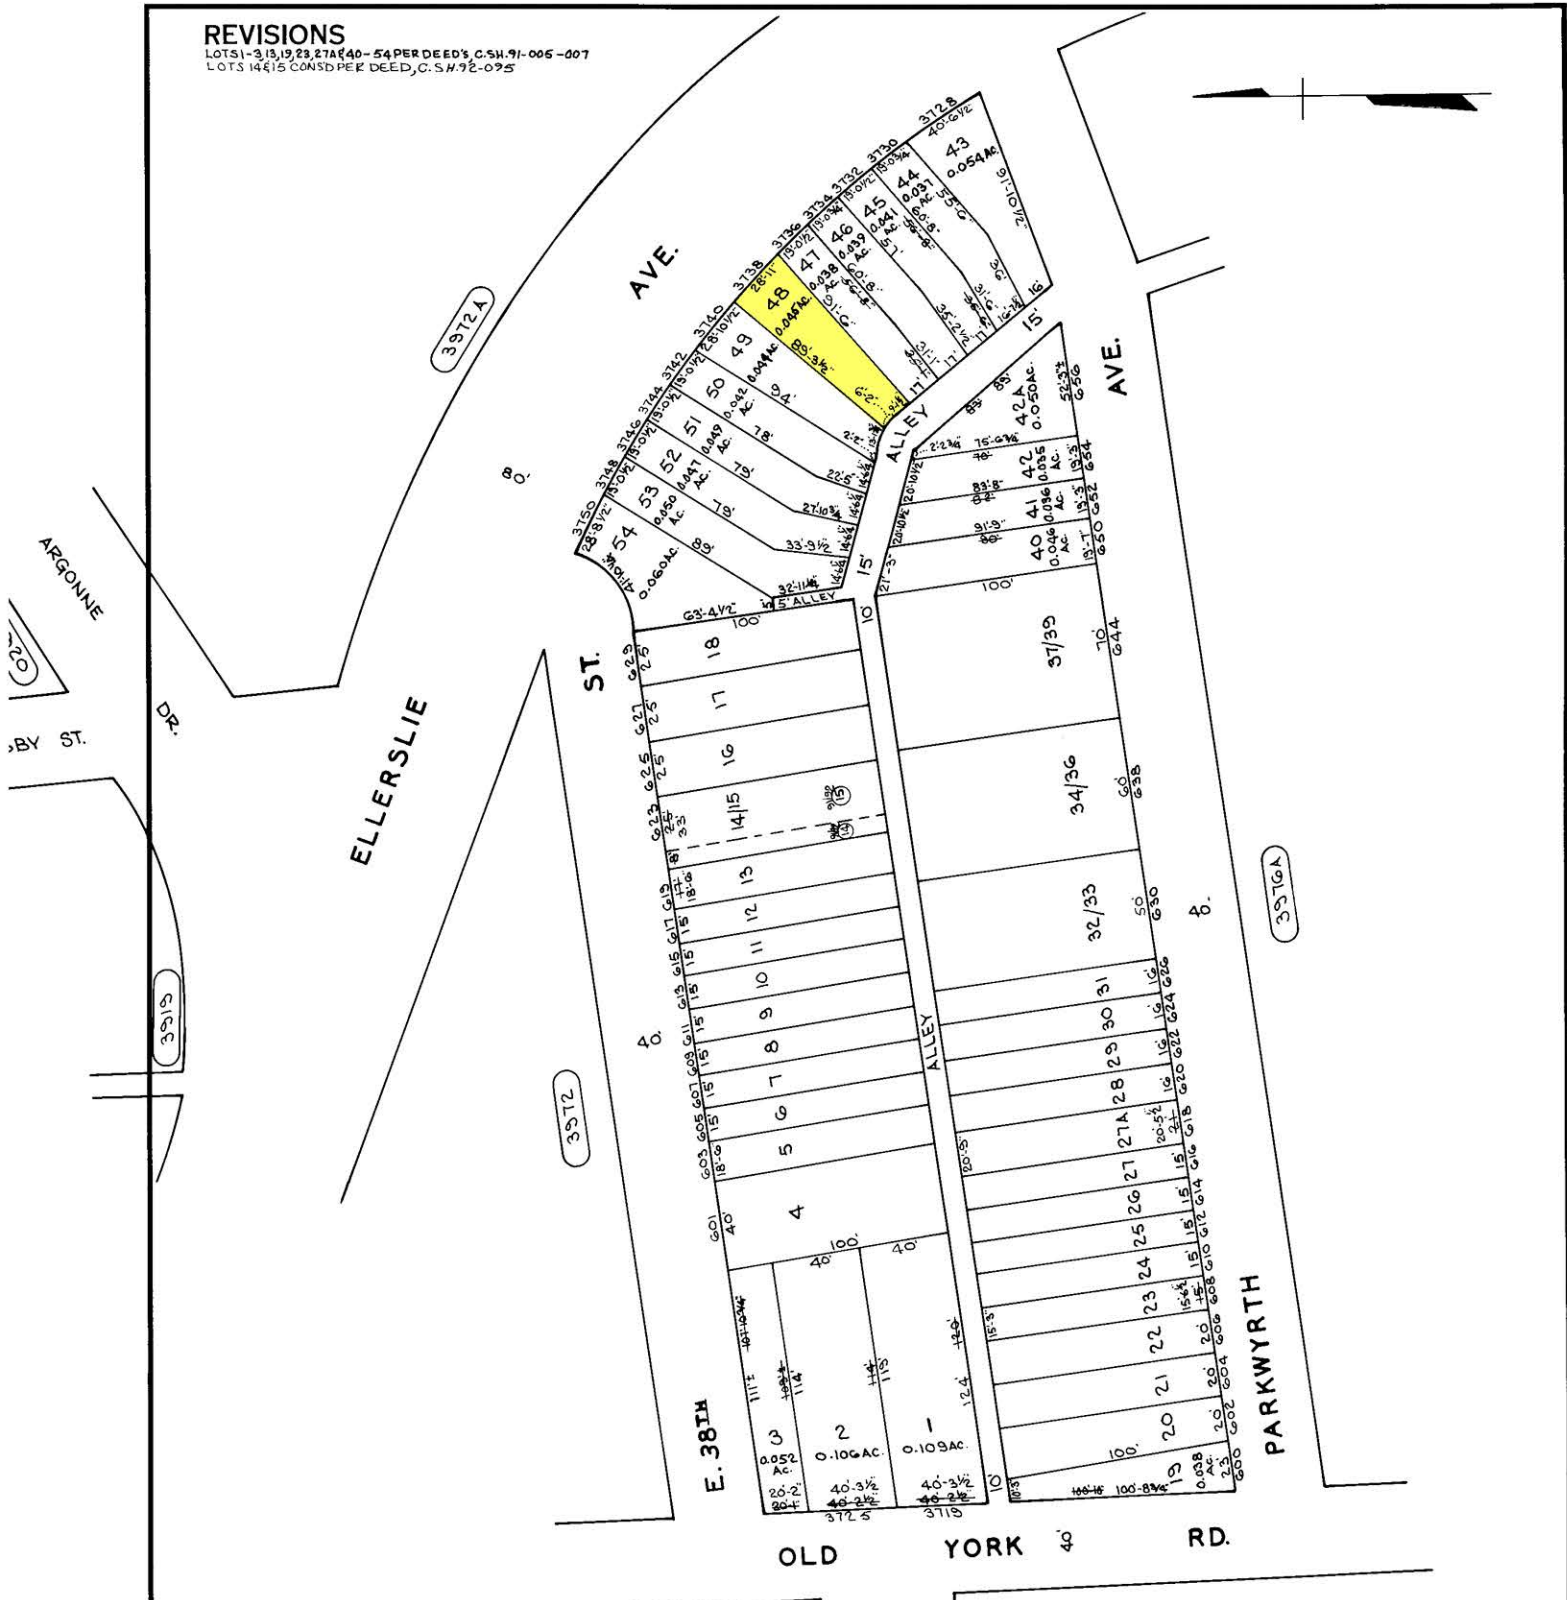

TRACED BY D.G.
 LETTERED BY D.G.
 CHECKED BY

NOTICE
 THIS IS A REAL PROPERTY PLAT AS PROVIDED FOR UNDER ARTICLE 76(d) OF THE CITY CHARTER IT IS COMPILED FROM TITLE AND OTHER SOURCES AND IS NOT AN AUTHENTIC SURVEY.

CITY OF BALTIMORE
 DEPARTMENT OF PUBLIC WORKS
 PROPERTY LOCATION SECTION
 WARD **9** SECTION **1**
 BLOCK **3976**
 SCALE 1"=50' DATE JULY 1990

3903A

3904

3972A

3976A

3919

3972