


- REVISIONS -

Block Revised See C. Sh. 1196
 Section Changed Per B of A, P. S. C. Sh. 3397, 3398.
 Lots 33 & 34 Cons'd Per Deed C. Sh. 40AA
 LOT 11 PER DEED, C. SH. 74-073
 LOT 31 DIV. PER DEED CH. SH. 95-097
 LOT 23 DIV. PER DEED, C. SH. 97-015

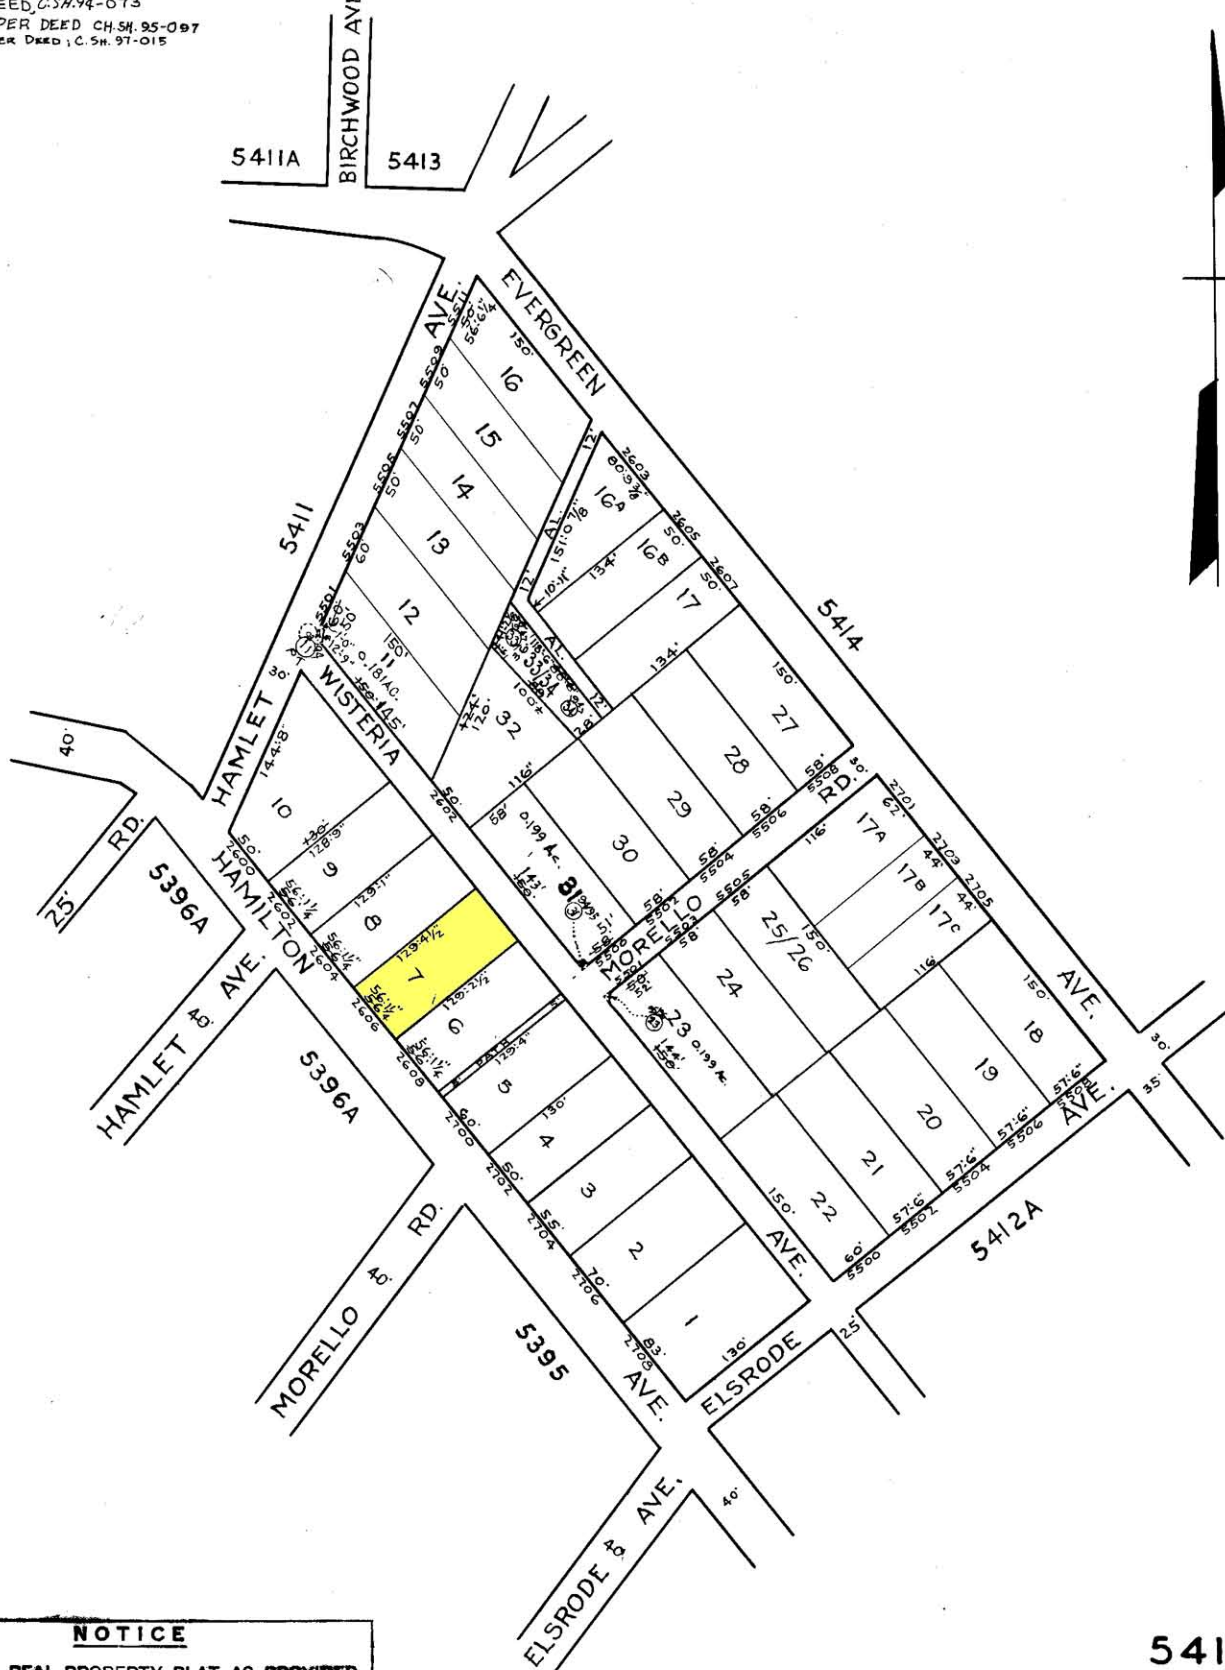

NOTICE

THIS IS A REAL PROPERTY PLAT AS PROVIDED FOR UNDER ARTICLE 76(d) OF THE CITY CHARTER. IT IS COMPILED FROM TITLE AND OTHER SOURCES AND IS NOT AN AUTHENTIC SURVEY

TRACED BY: C. H. BAIN
 LETTERED BY: C. H. BAIN
 CHECKED BY:

NOTE: BLOCK 27-6-5412B FOR 1945.
 NOTE: BLOCK 27-6-28 For 1941

5412-B

CITY OF BALTIMORE
 DEPARTMENT OF PUBLIC WORKS
 BUREAU OF PLANS & SURVEYS
 PROPERTY LOCATION DIVISION

WARD 27 SECTION 27/28
 BLOCK 5412-B

SCALE 1" = 100' DATE JUNE 1936