


**REVISIONS**

Block Changed Per B of A, & P.S., C.S. 2938.  
 Lot 46 Dim. Changed Per Deed C.S. 5652A  
 Lots 41, 42, 45, 46 CORR. PER DEEDS C.S. 87-008

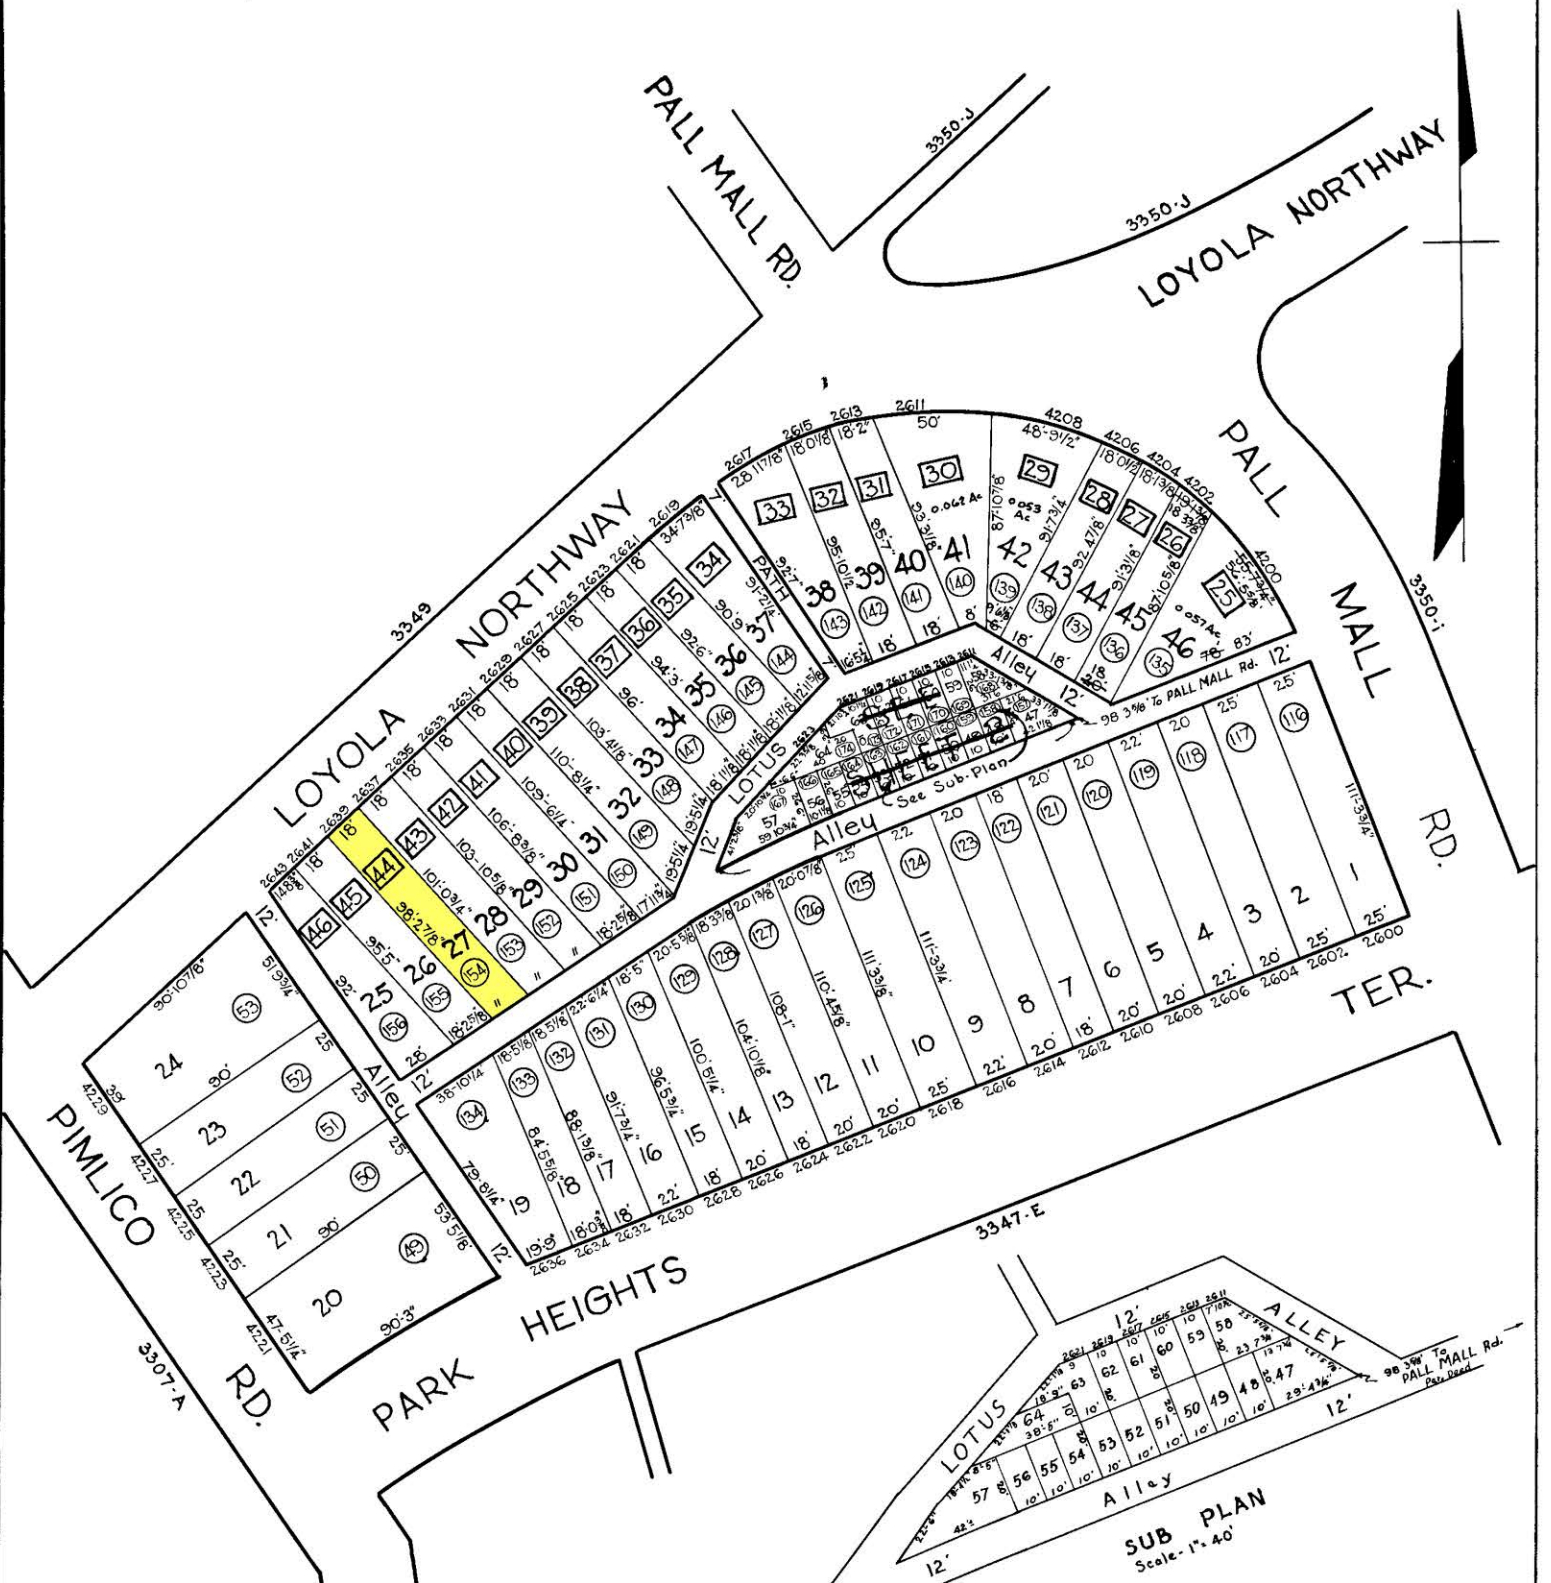

**NOTICE**

THIS IS A REAL PROPERTY PLAT AS PROVIDED FOR UNDER ARTICLE 76(I) OF THE CITY CHARTER. IT IS COMPILED FROM TITLE AND OTHER SOURCES AND IS NOT AN AUTHENTIC SURVEY.

**NOTE**

Ⓢ Designates lot numbers For 1930 in Block 3347-F

**NOTE -**

25 LOT N<sup>o</sup> BLOCK 15-19-3347-F FOR 1943.

TRACED BY C. H. BAIN  
 LETTERED BY Jos J. Rokosky  
 CHECKED BY \_\_\_\_\_

CITY OF BALTIMORE  
 DEPARTMENT OF PUBLIC WORKS  
 BUREAU OF PLANS & SURVEYS  
 PROPERTY LOCATION DIVISION  
**WARD 15 SECTION 34**  
**BLOCK 3347-F**  
 SCALE 1" = 50 FT. DATE Dec. 1929