



REVISIONS

LOT 33/34 PER DEED; C.S.H. 866
 LOT 59 & 59A PER DEED, C.S.H. 874
 LOT 21/22, 23 & 41 SUB DIV & CONS'D PER APP. C.S.H. 78-059
 LOTS 41-41F PER DEED, SUB-DIV & APP. C.S.H. 91-283

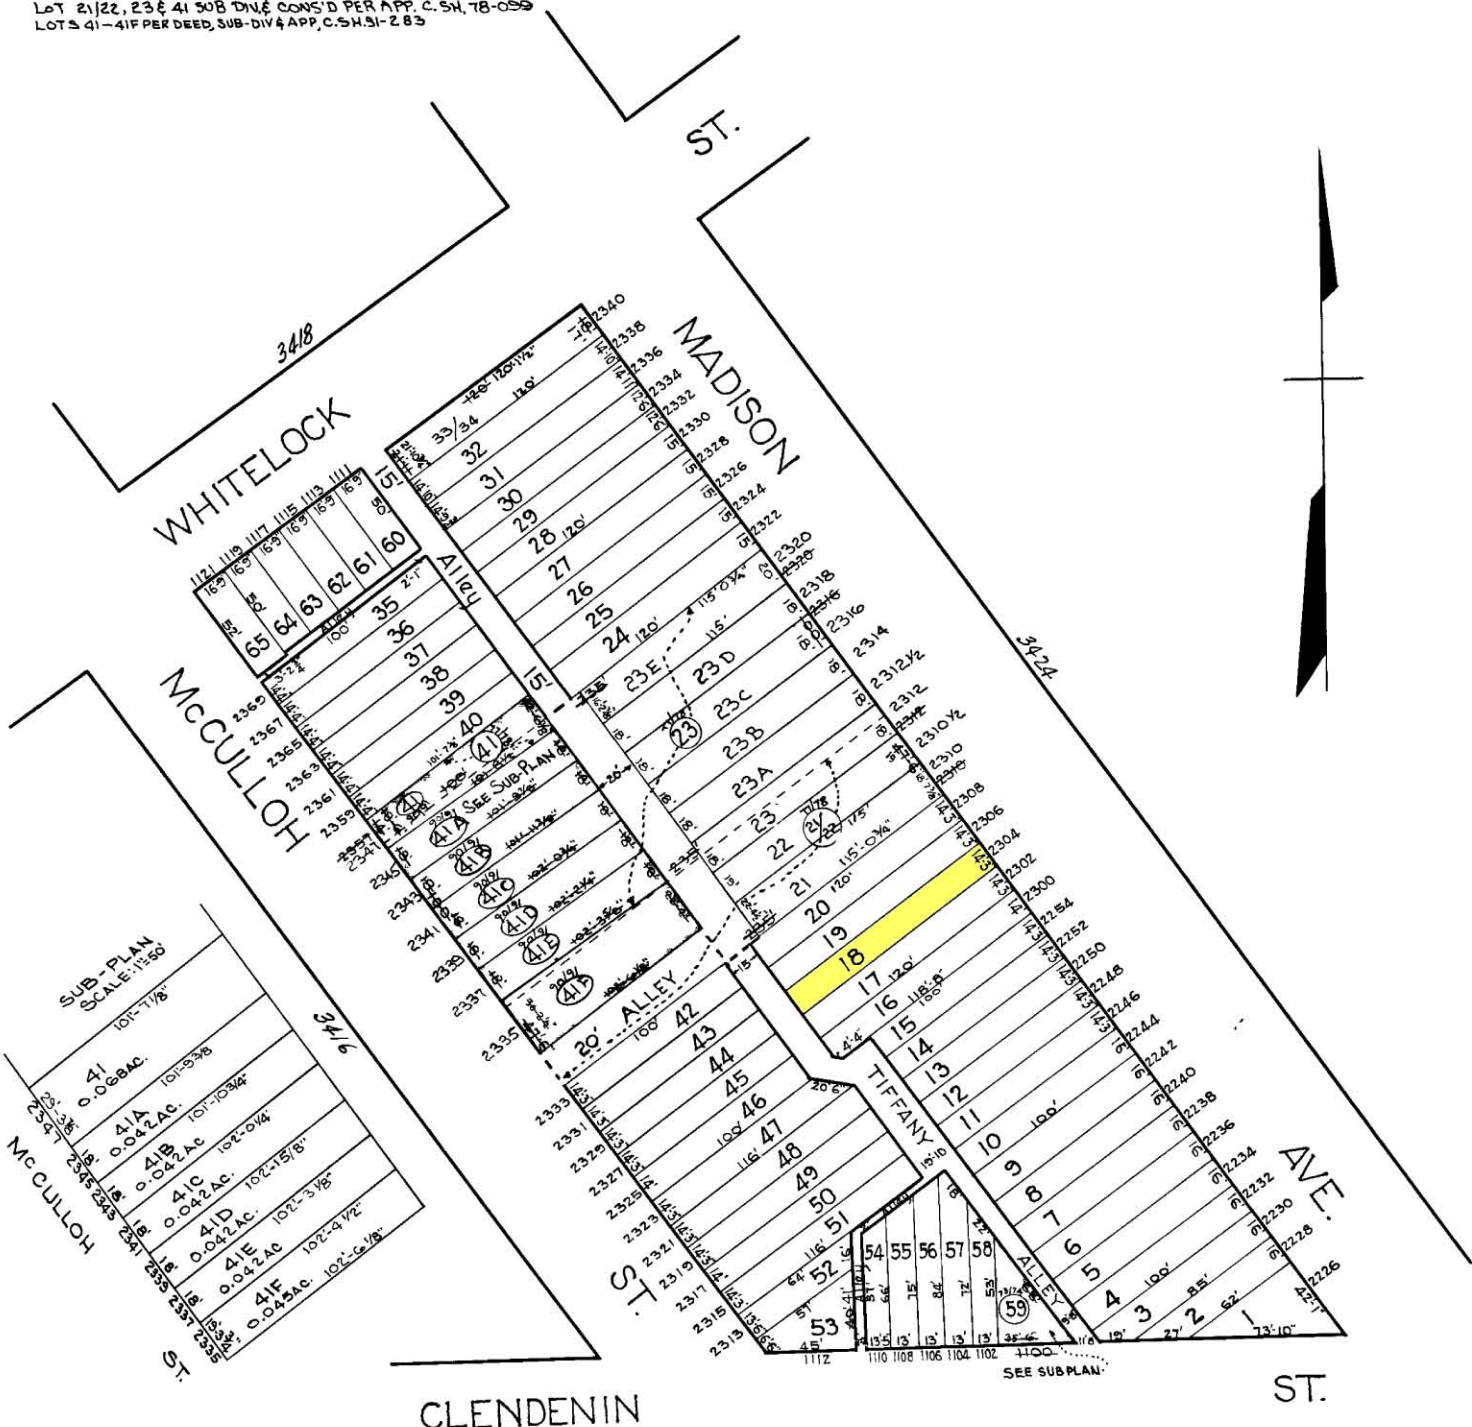

SUB-PLAN SCALE: 1"=80'

41	0.0684c.	101'-11 1/8"
41A	0.042 Ac.	101'-10 3/4"
41B	0.042 Ac.	102'-0 1/4"
41C	0.042 Ac.	102'-1 1/8"
41D	0.042 Ac.	102'-3 1/8"
41E	0.042 Ac.	102'-4 1/2"
41F	0.042 Ac.	102'-6 1/8"

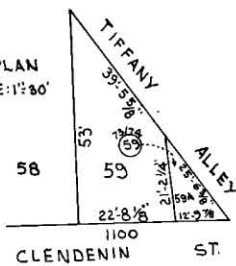

NOTICE
 THIS IS A REAL PROPERTY PLAT AS PROVIDED FOR UNDER ARTICLE 76(4) OF THE CITY CHARTER IT IS COMPILED FROM TITLE AND OTHER SOURCES AND IS NOT AN AUTHENTIC SURVEY

TRACED BY: C. H. BAIN
 LETTERED BY: H. V. Housler
 CHECKED BY: _____

CITY OF BALTIMORE
 DEPARTMENT OF PUBLIC WORKS
 BUREAU OF PLANS & SURVEYS
 PROPERTY LOCATION DIVISION
WARD 13 SECTION 8
BLOCK 3422
 SCALE: 1"=60'-0" DATE: DEC. 1929