


REVISIONS

Block Revised Per P.L.D.C Sh 7984A

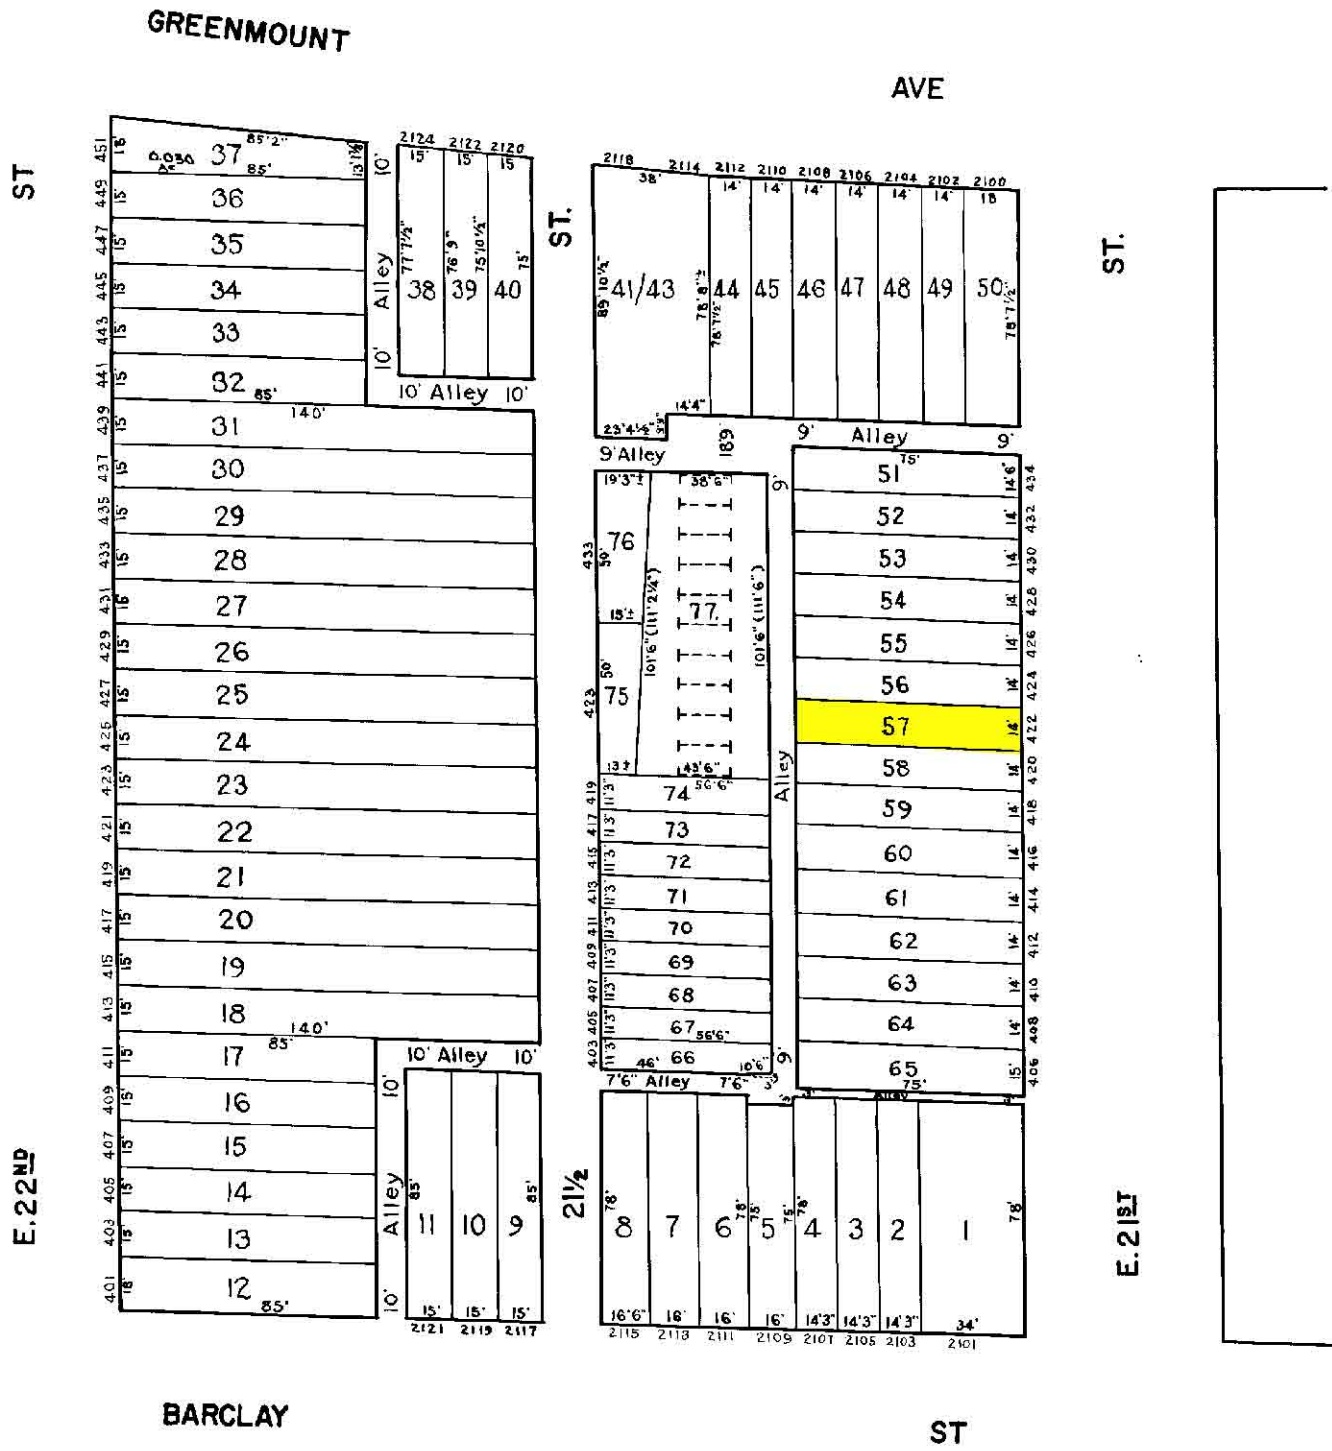

TRACED BY **R.B.**  
 LETTERED BY **R.B.**  
 CHECKED BY

**NOTICE**  
 THIS IS A REAL PROPERTY PLAT AS PROVIDED FOR UNDER ARTICLE 76M OF THE CITY CHARTER. IT IS COMPILED FROM TITLE AND OTHER SOURCES AND IS NOT AN AUTHENTIC SURVEY

CITY OF BALTIMORE  
 DEPARTMENT OF PUBLIC WORKS  
 BUREAU OF SURVEYS  
 PROPERTY LOCATION DIVISION  
 WARD 12 SECTION 13  
 BLOCK 3814  
 SCALE 1"=40' DATE 9-9-58