
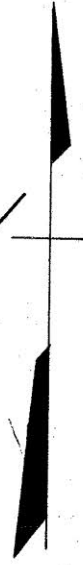


REVISIONS

Lots 1B to 1H PER P.S. C.S.H. 2425A

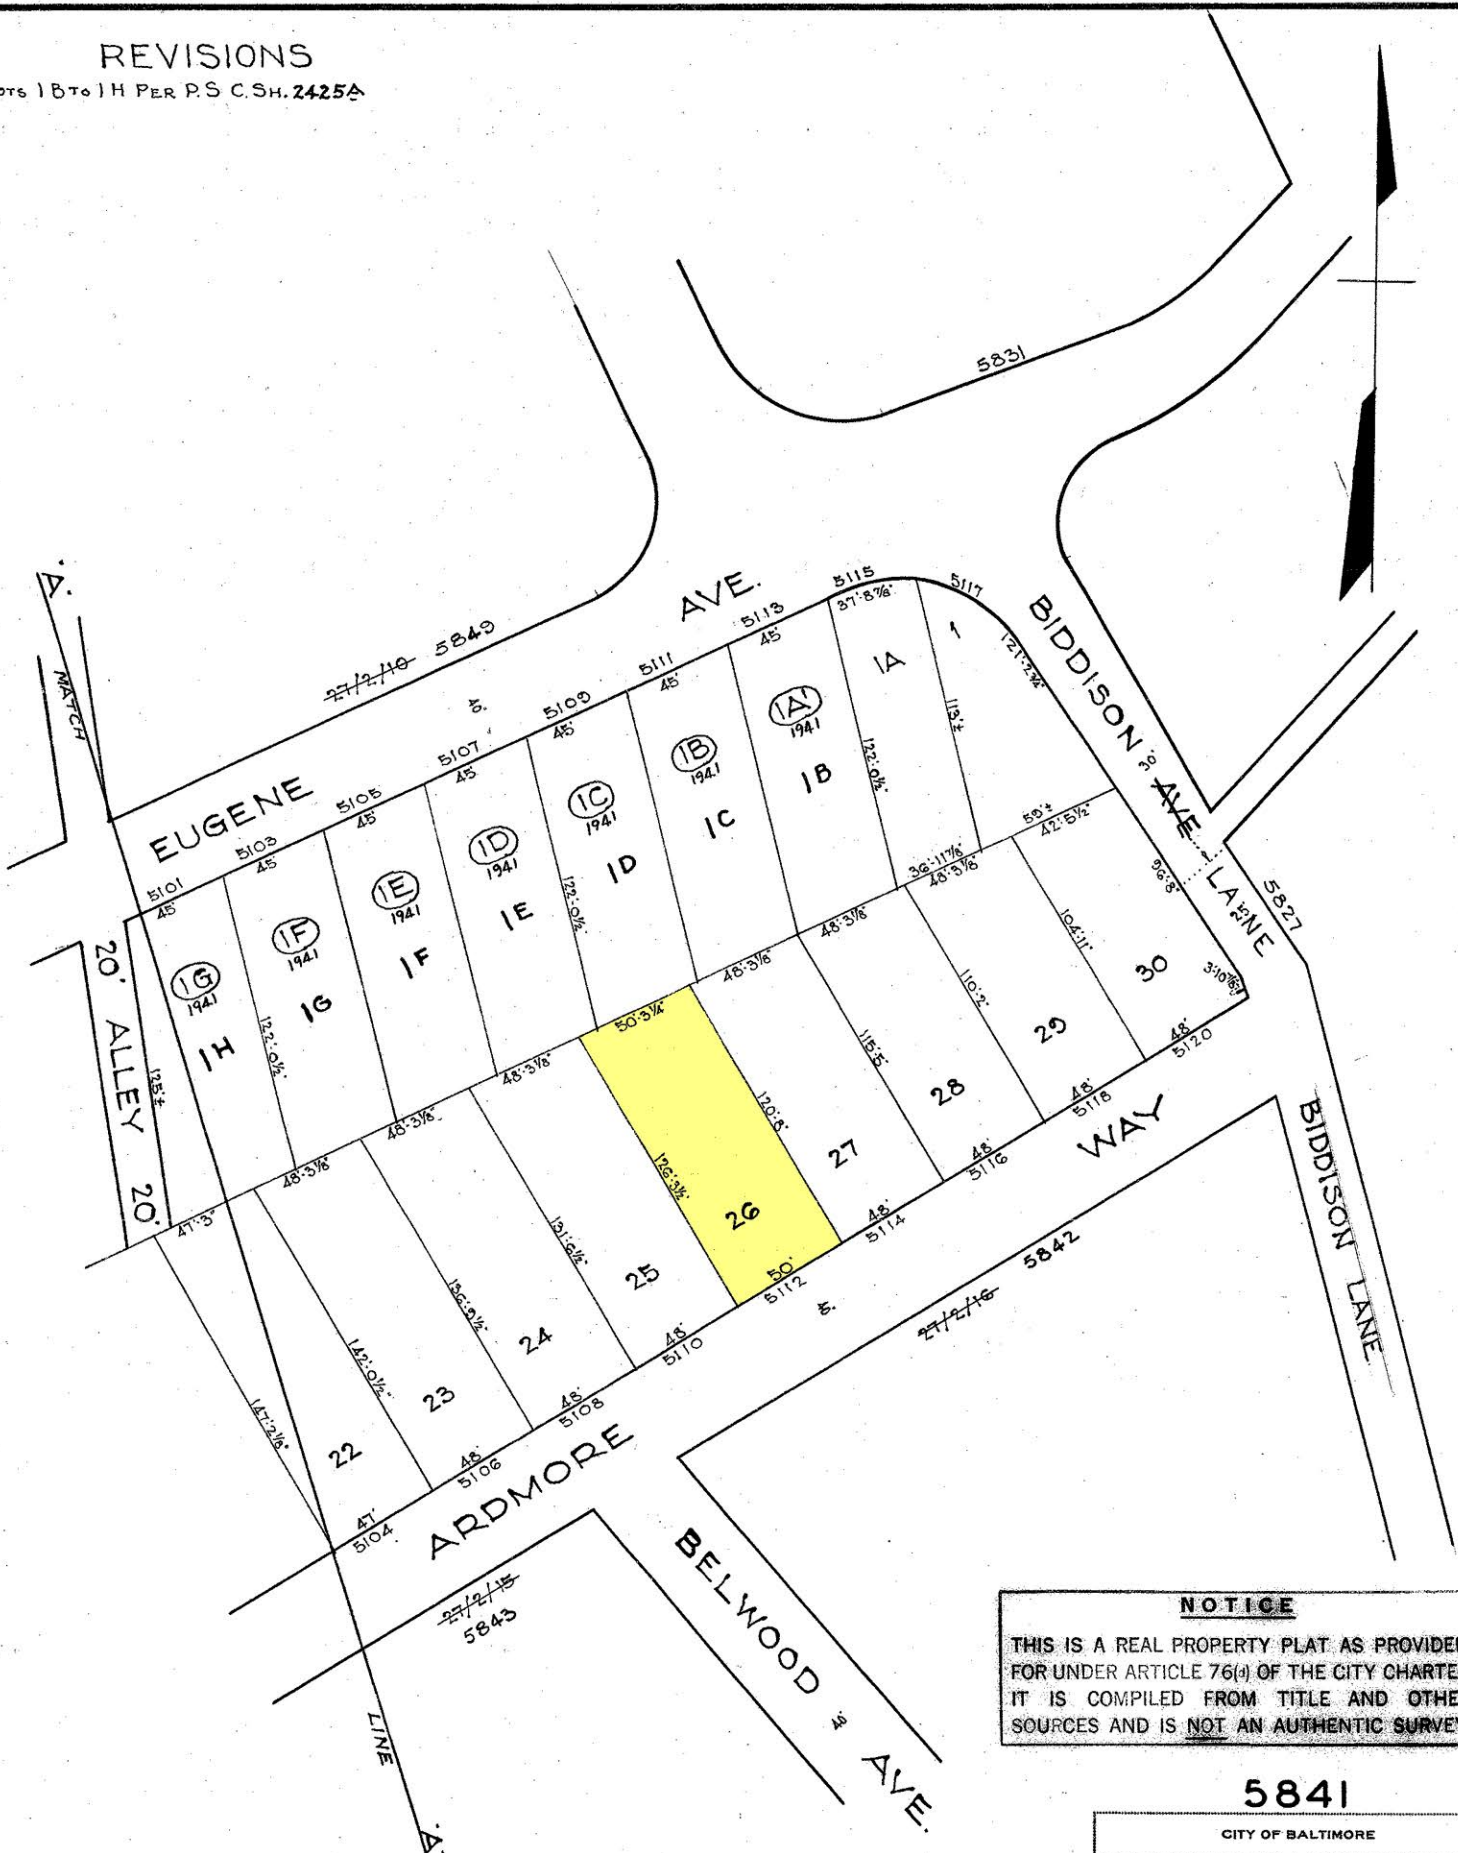

NOTICE
 THIS IS A REAL PROPERTY PLAT AS PROVIDED FOR UNDER ARTICLE 76(4) OF THE CITY CHARTER. IT IS COMPILED FROM TITLE AND OTHER SOURCES AND IS NOT AN AUTHENTIC SURVEY.

5841
 CITY OF BALTIMORE
 DEPARTMENT OF PUBLIC WORKS
 BUREAU OF PLANS & SURVEYS
 PROPERTY LOCATION DIVISION
 WARD **27** SECTION **2**
 BLOCK **5841**
 SCALE 1"=50'-0" DATE May 1931

TRACED BY C. BAIN
 LETTERED BY G. J. Moorhead
 CHECKED BY _____

Note
 SHEETS IN SET '2'
 SHEET N° '2'

NOTE - BLOCK 27-2-9 FOR 1941.