


REVISIONS

LOT 12 DIVIDED PER DEED C.Sh. 1648.
 LOT 1 DIV. PER D OF A., C.Sh. 76-528

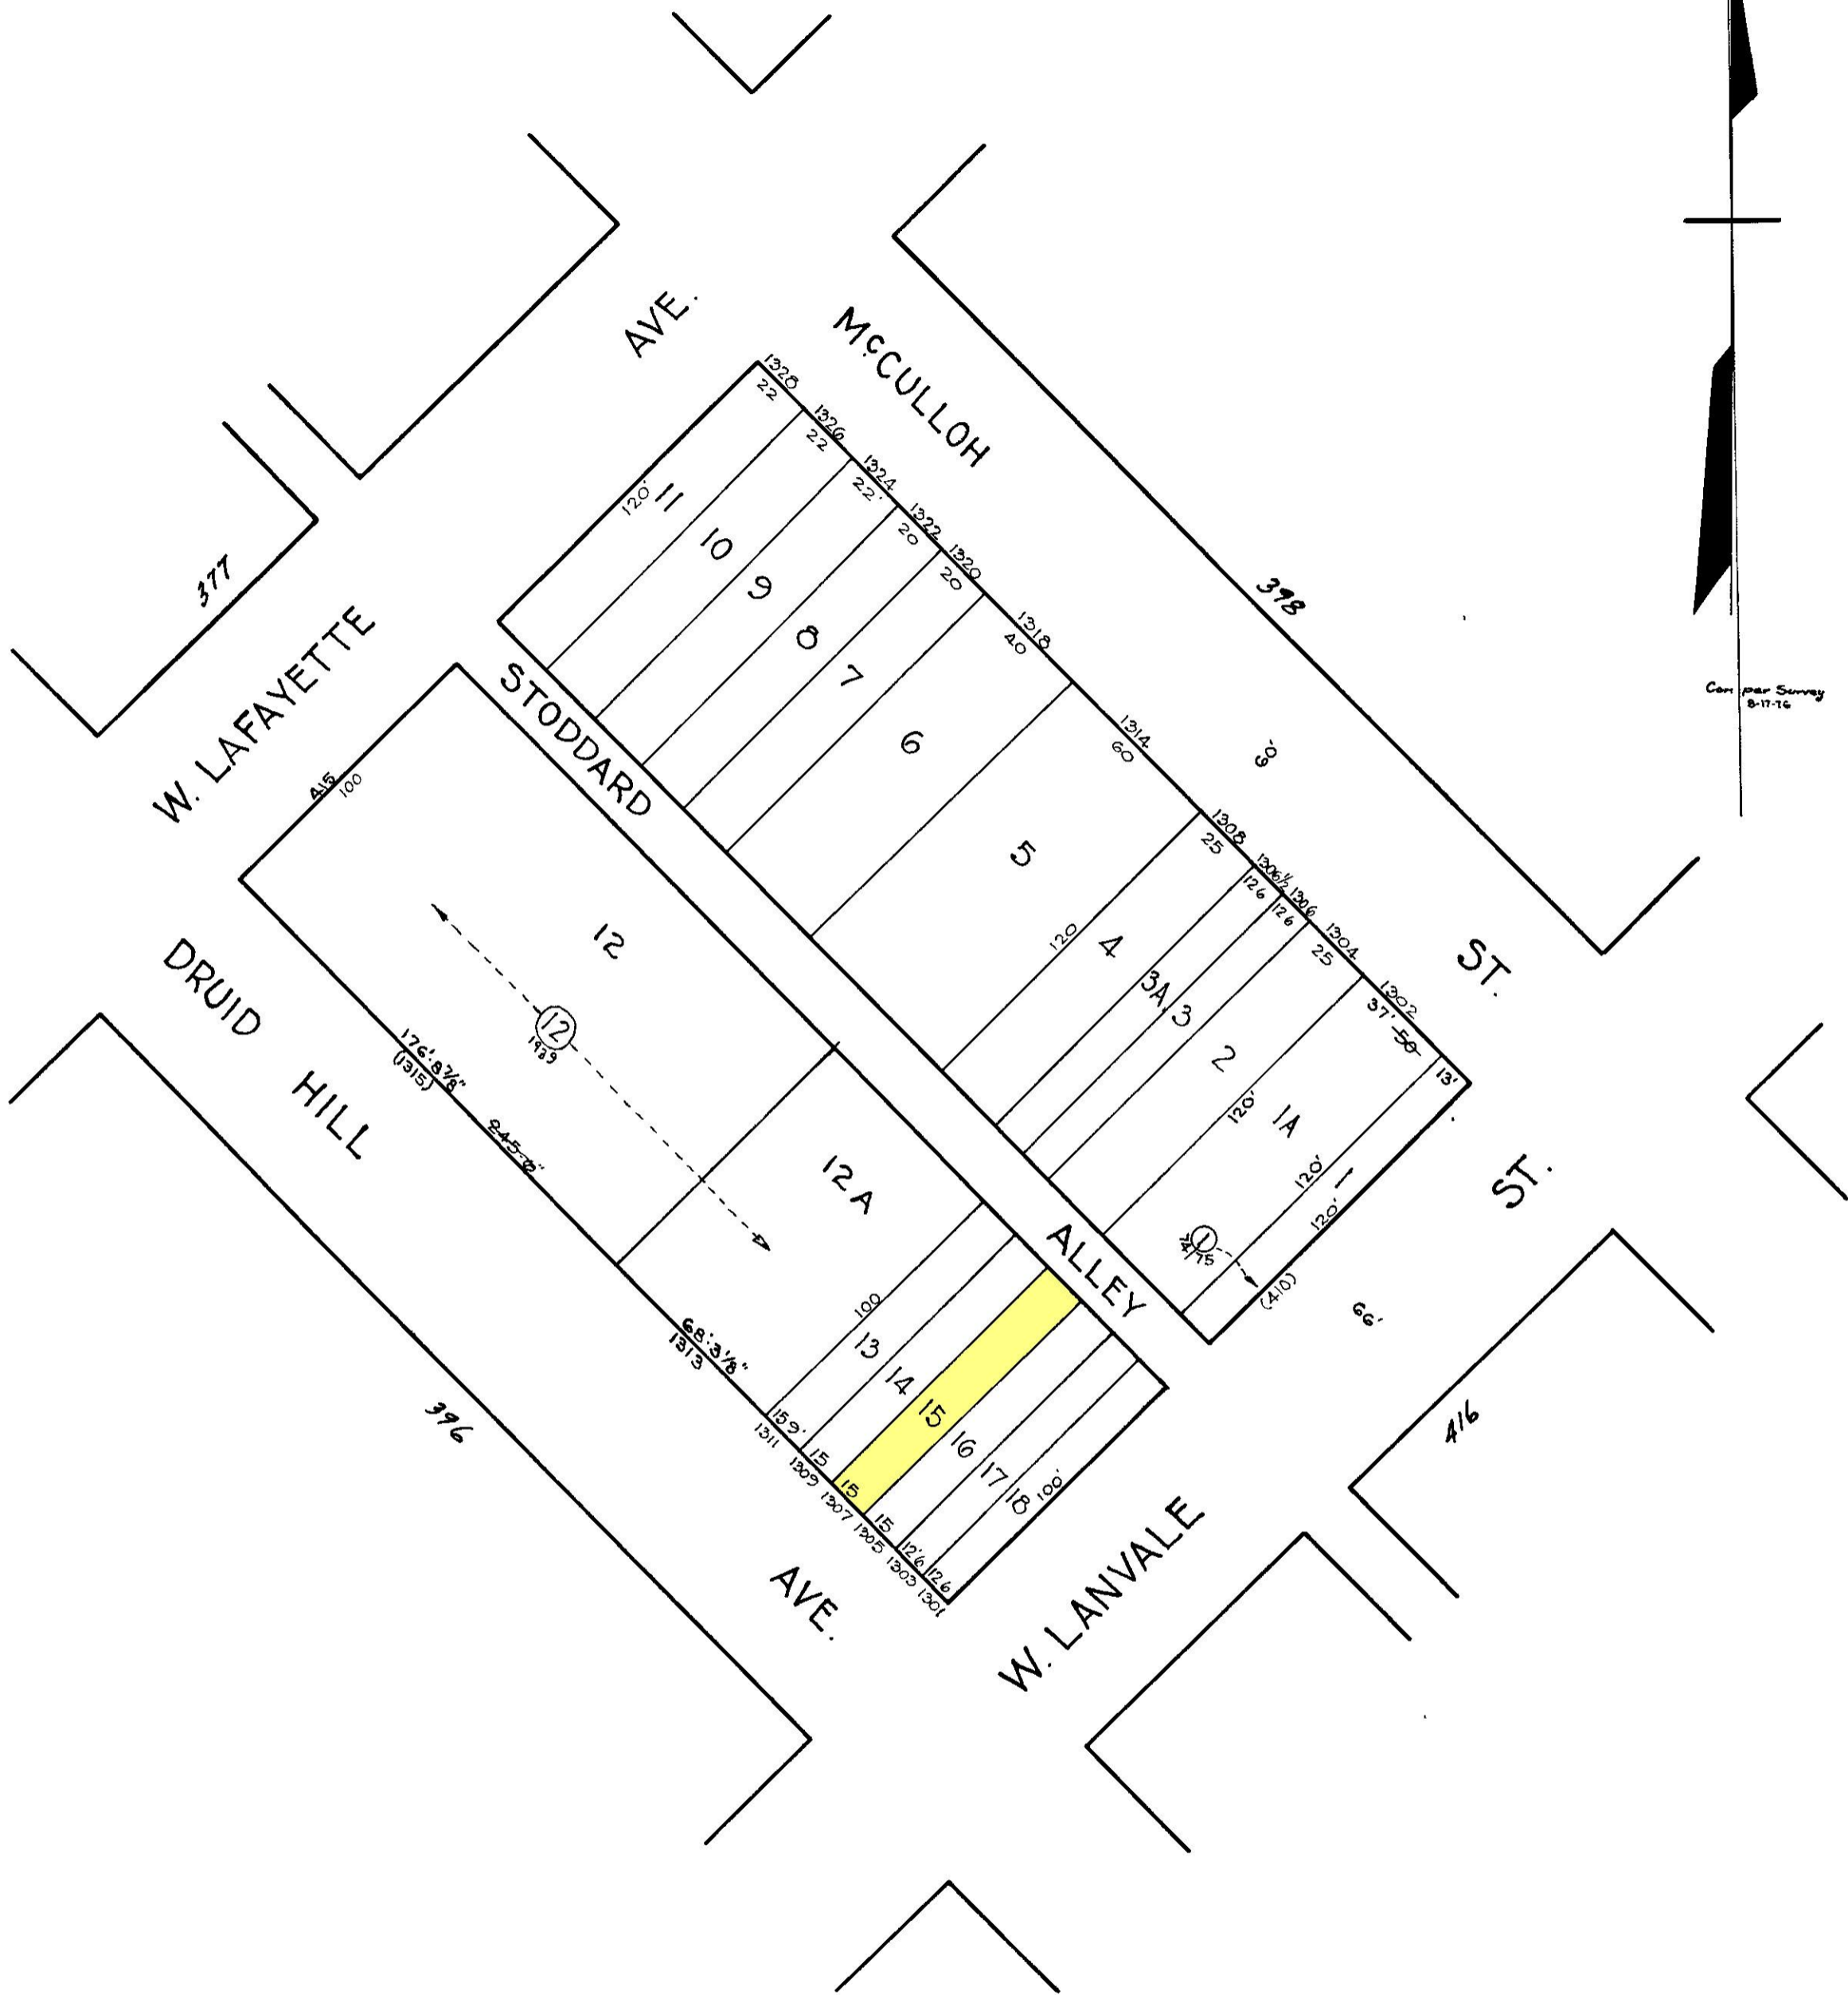

Comp per Survey
8-17-16

NOTICE

THIS IS A REAL PROPERTY PLAT AS PROVIDED FOR UNDER ARTICLE 76M OF THE CITY CHARTER. IT IS COMPILED FROM TITLE AND OTHER SOURCES AND IS NOT AN AUTHENTIC SURVEY.

CITY OF BALTIMORE
 DEPARTMENT OF PUBLIC WORKS
 BUREAU OF SURVEYS
 PROPERTY LOCATION DIVISION

WARD 11 SECTION 6
 BLOCK 397

SCALE 1" = 50' 0" . . . DATE June 1929

TRACED BY G. Moorehead
 LETTERED BY W. M. Lee
 CHECKED BY _____