


# REVISIONS

LOT 12 DIVIDED PER DEED C.Sh. 1648.  
 LOT 1 DIV. PER D.O.F.A., C.Sh. 76-528

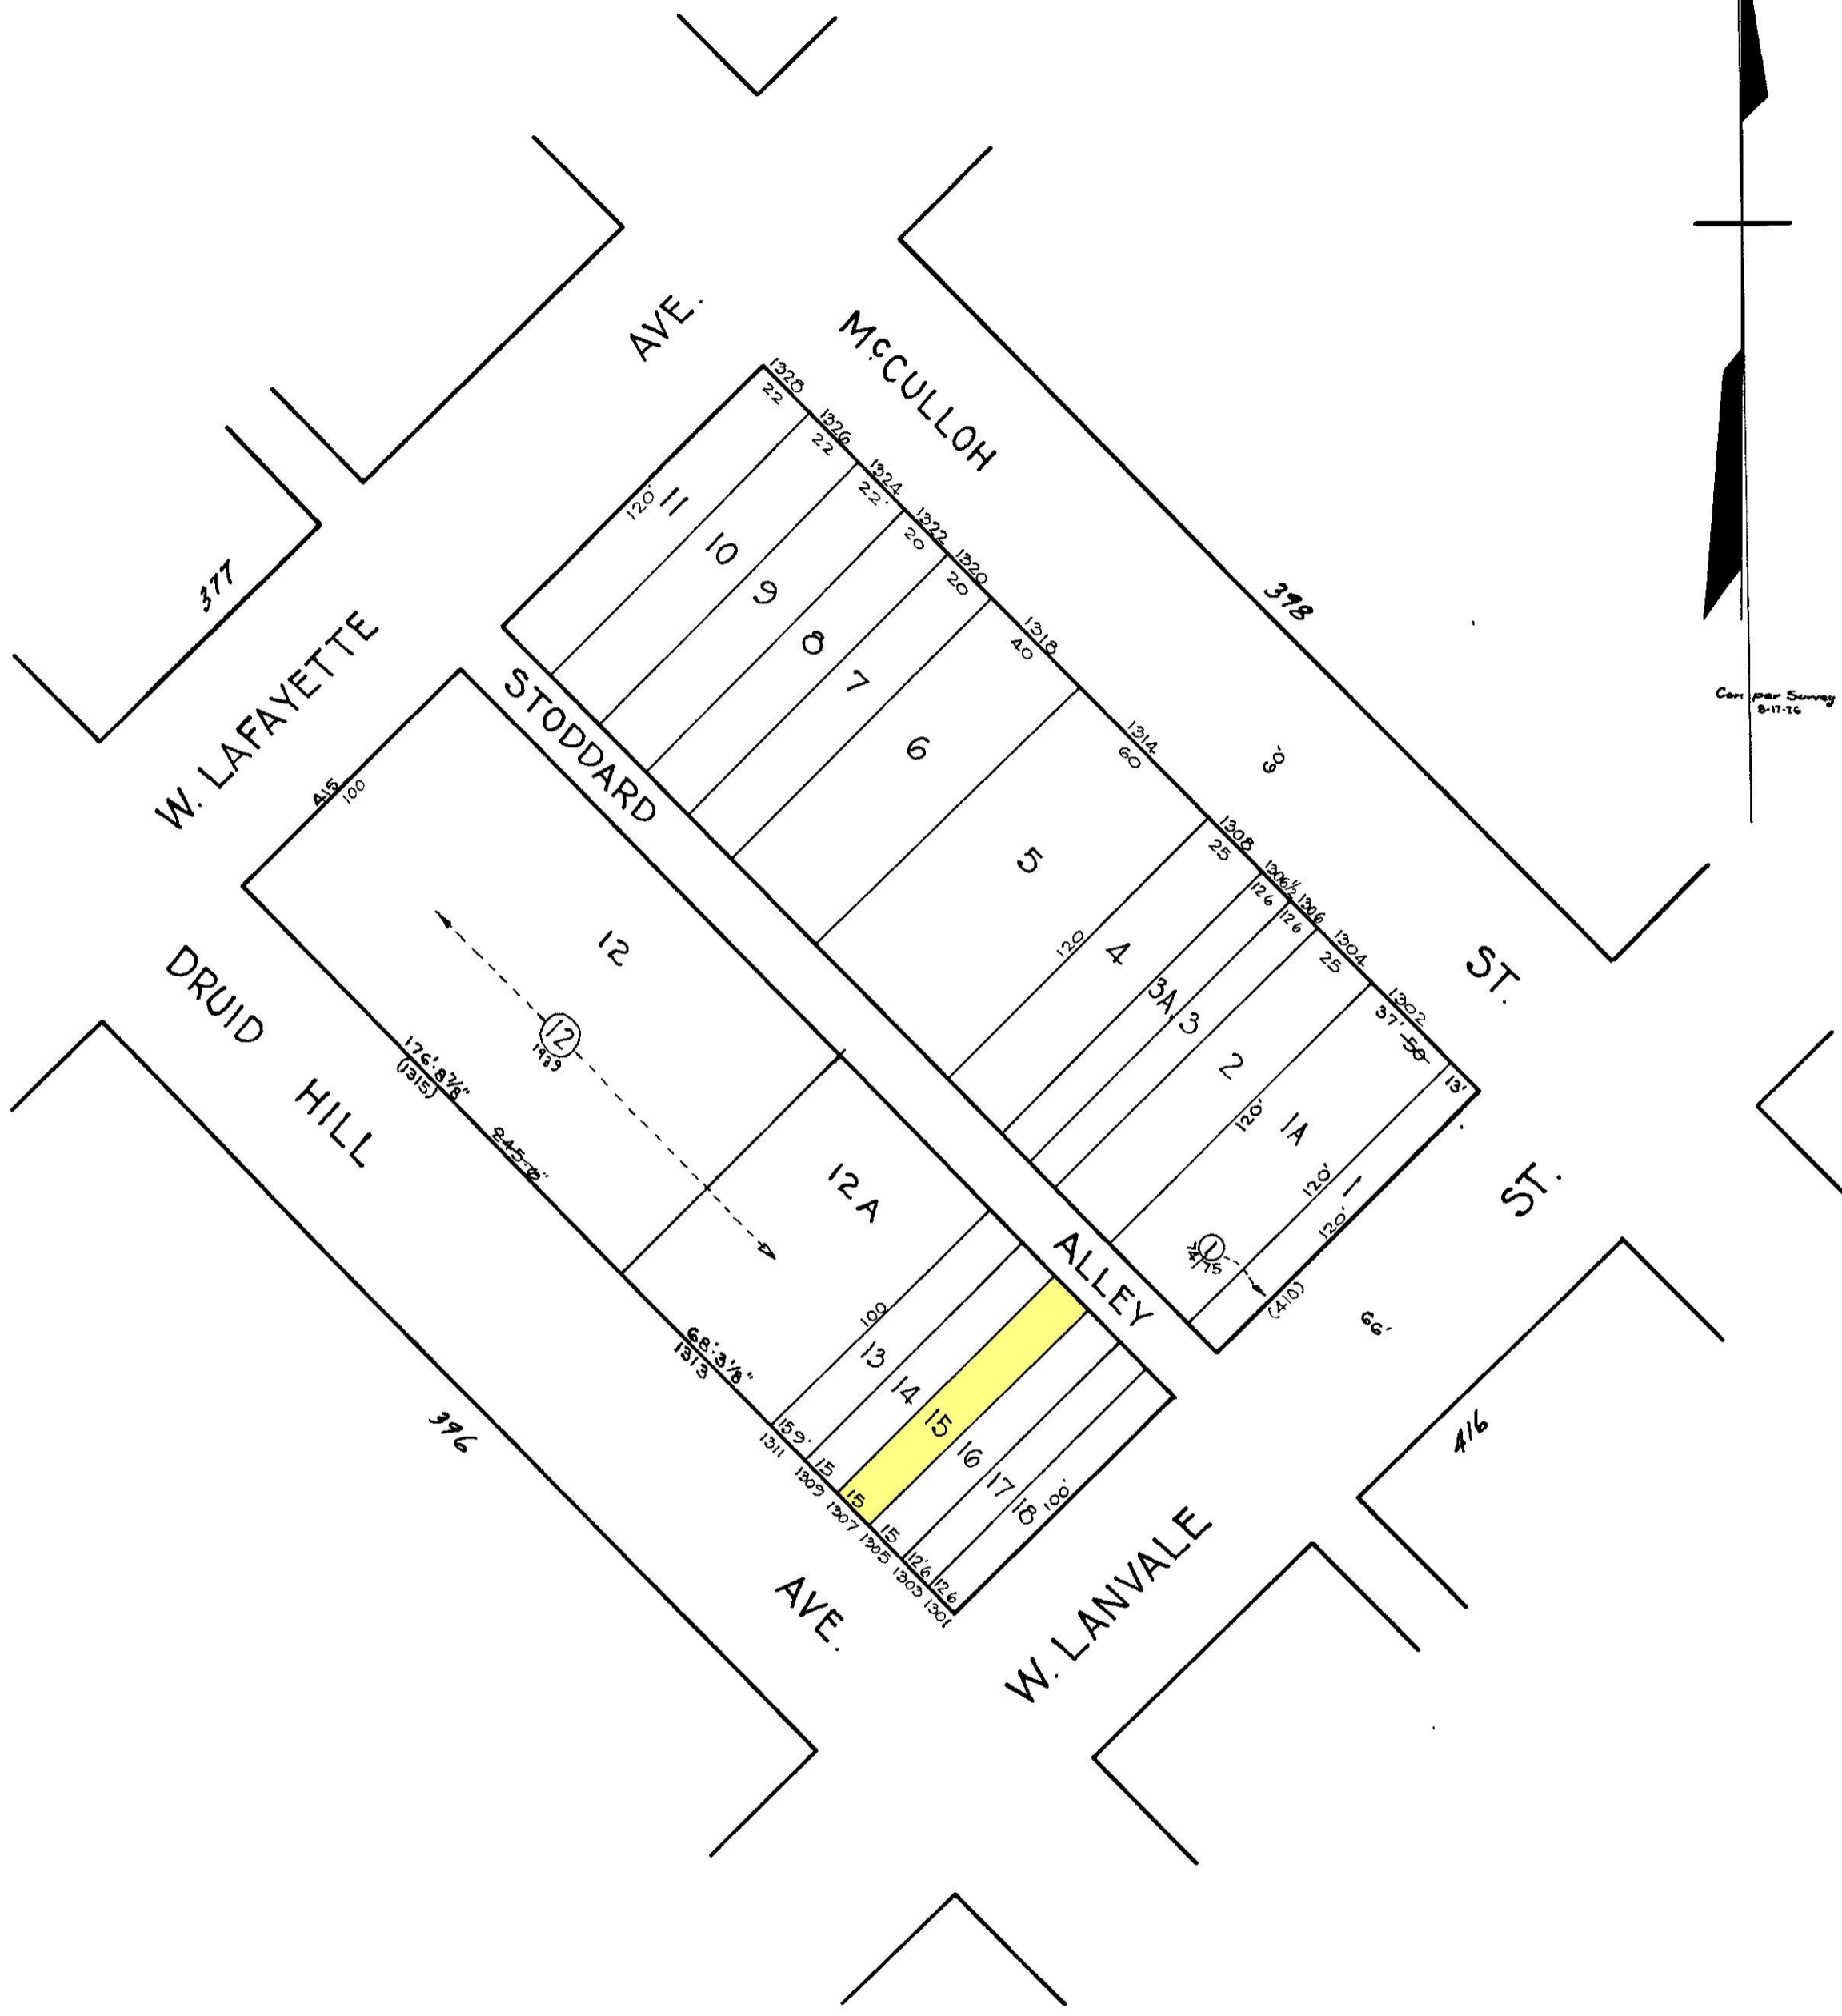

Compare Survey  
8-17-16

**NOTICE**

THIS IS A REAL PROPERTY PLAT AS PROVIDED FOR UNDER ARTICLE 76M OF THE CITY CHARTER. IT IS COMPILED FROM TITLE AND OTHER SOURCES AND IS NOT AN AUTHENTIC SURVEY.

CITY OF BALTIMORE  
 DEPARTMENT OF PUBLIC WORKS  
 BUREAU OF SURVEYS  
 PROPERTY LOCATION DIVISION

WARD 11 SECTION 6  
 BLOCK 397

SCALE 1" = 50' 0" . . . DATE June 1929

TRACED BY G. Moorehead  
 LETTERED BY W. M. Lee  
 CHECKED BY \_\_\_\_\_