


REVISIONS

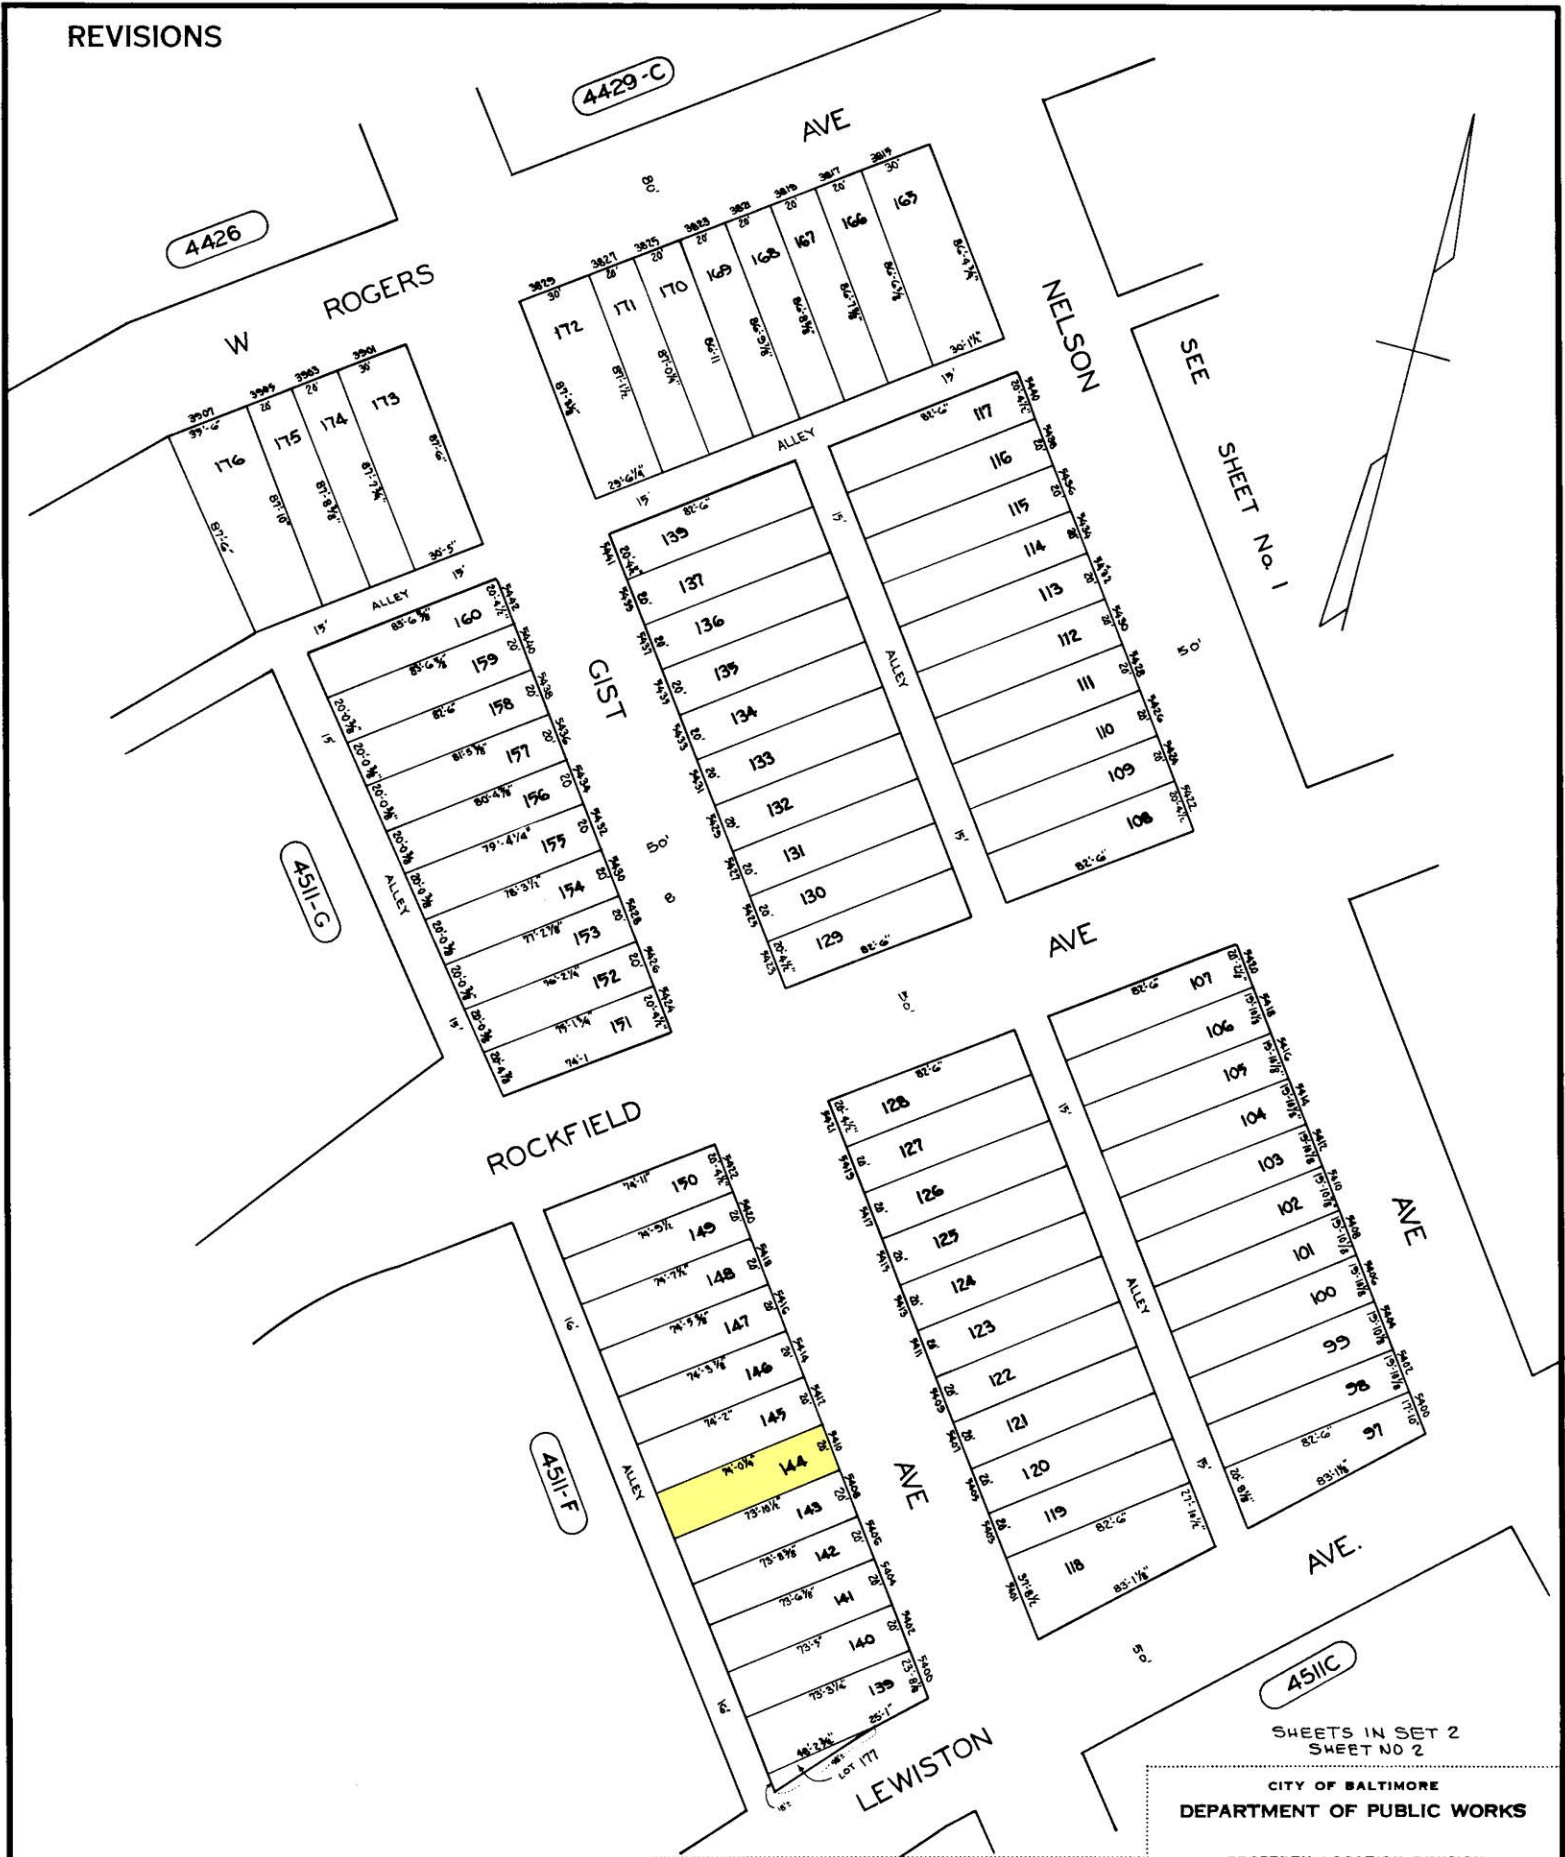

SEE SHEET No. 1

ROCKFIELD AVE

LEWISTON AVE

AVE.

TRACED BY P.M.F.
 LETTERED BY P.M. FORD
 CHECKED BY

NOTICE
 THIS IS A REAL PROPERTY PLAT AS PROVIDED FOR UNDER ARTICLE 76(d) OF THE CITY CHARTER IT IS COMPILED FROM TITLE AND OTHER SOURCES AND IS NOT AN AUTHENTIC SURVEY.

SHEETS IN SET 2
 SHEET NO 2
 CITY OF BALTIMORE
 DEPARTMENT OF PUBLIC WORKS
 PROPERTY LOCATION DIVISION
 WARD 27 SECTION 21
 BLOCK 4511-H
 SCALE 1"=50'-0" DATE DEC. 1978