
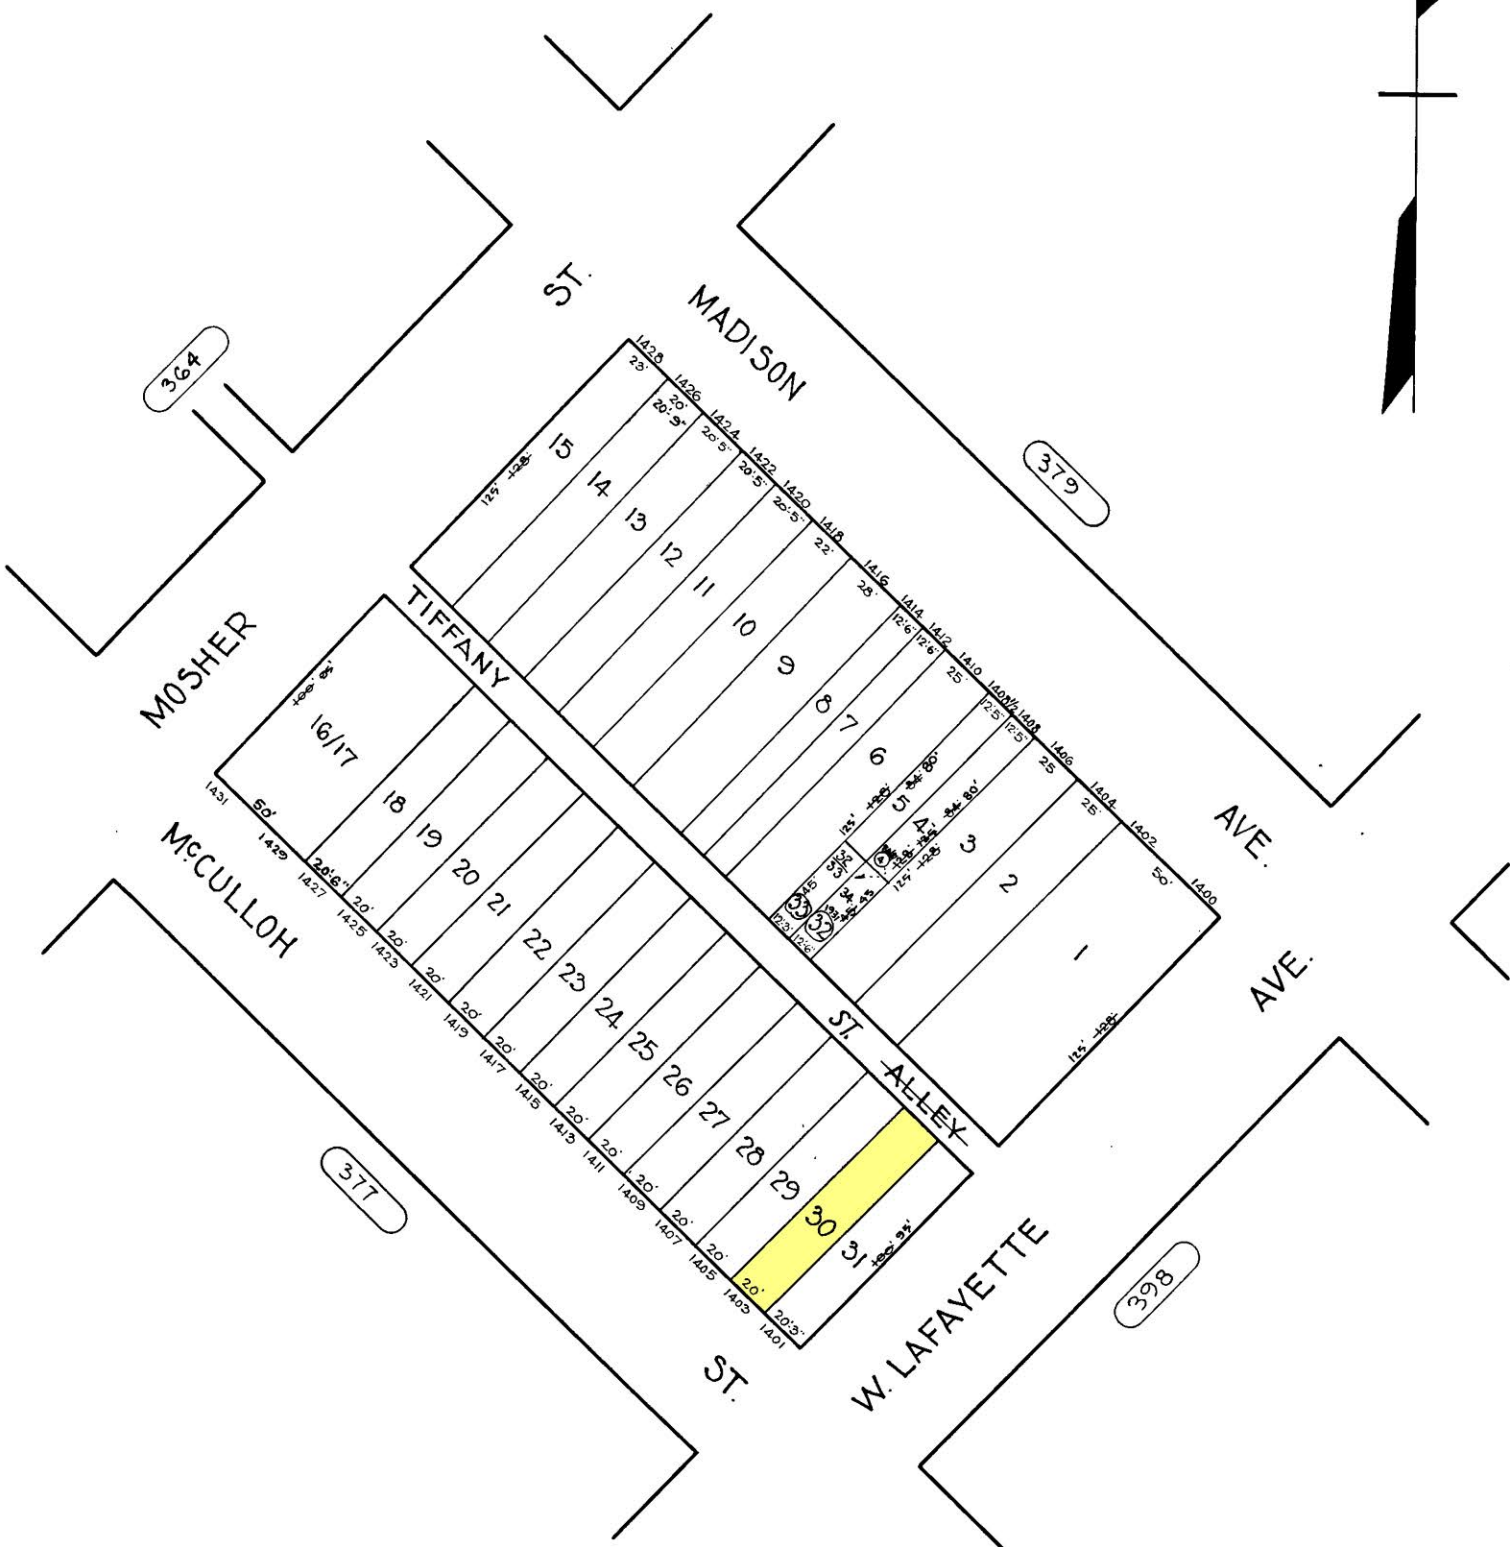


REVISIONS
 DIM. REVISED PER DEED C. SH. 76-177 & 76-178
 LOT 14 DIM CHANGE CER. DEED C. SH. 78-105
 LOT 4 DIV PER DEED C. SH. 81-338
 LOT 34 PER, P.L.S., C. SH. 86-448

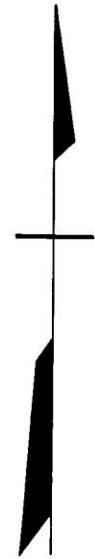

NOTICE

THIS IS A REAL PROPERTY PLAT AS PROVIDED FOR UNDER ARTICLE 26A OF THE REAL PROPERTY ARTICLES. IT IS COMPILED FROM TITLE AND OTHER SOURCES AND IS NOT AN AUTHENTIC SURVEY.

TRACED BY G. Moorehead
 LETTERED BY W.M. Lee
 CHECKED BY _____

CITY OF BALTIMORE
 DEPARTMENT OF PUBLIC WORKS
 BUREAU OF SURVEYS
 PROPERTY LOCATION DIVISION
 WARD 14 SECTION 12
 BLOCK 378
 SCALE 1" = 50'-0" DATE June 1929