


# REVISIONS

Lots 1 to 25 Per App & P.S. C. Sh. 3202 & 3203.  
 Lots 1 to 25 Dim. Changed Per P.S. C. Sh. 3278 A & B.

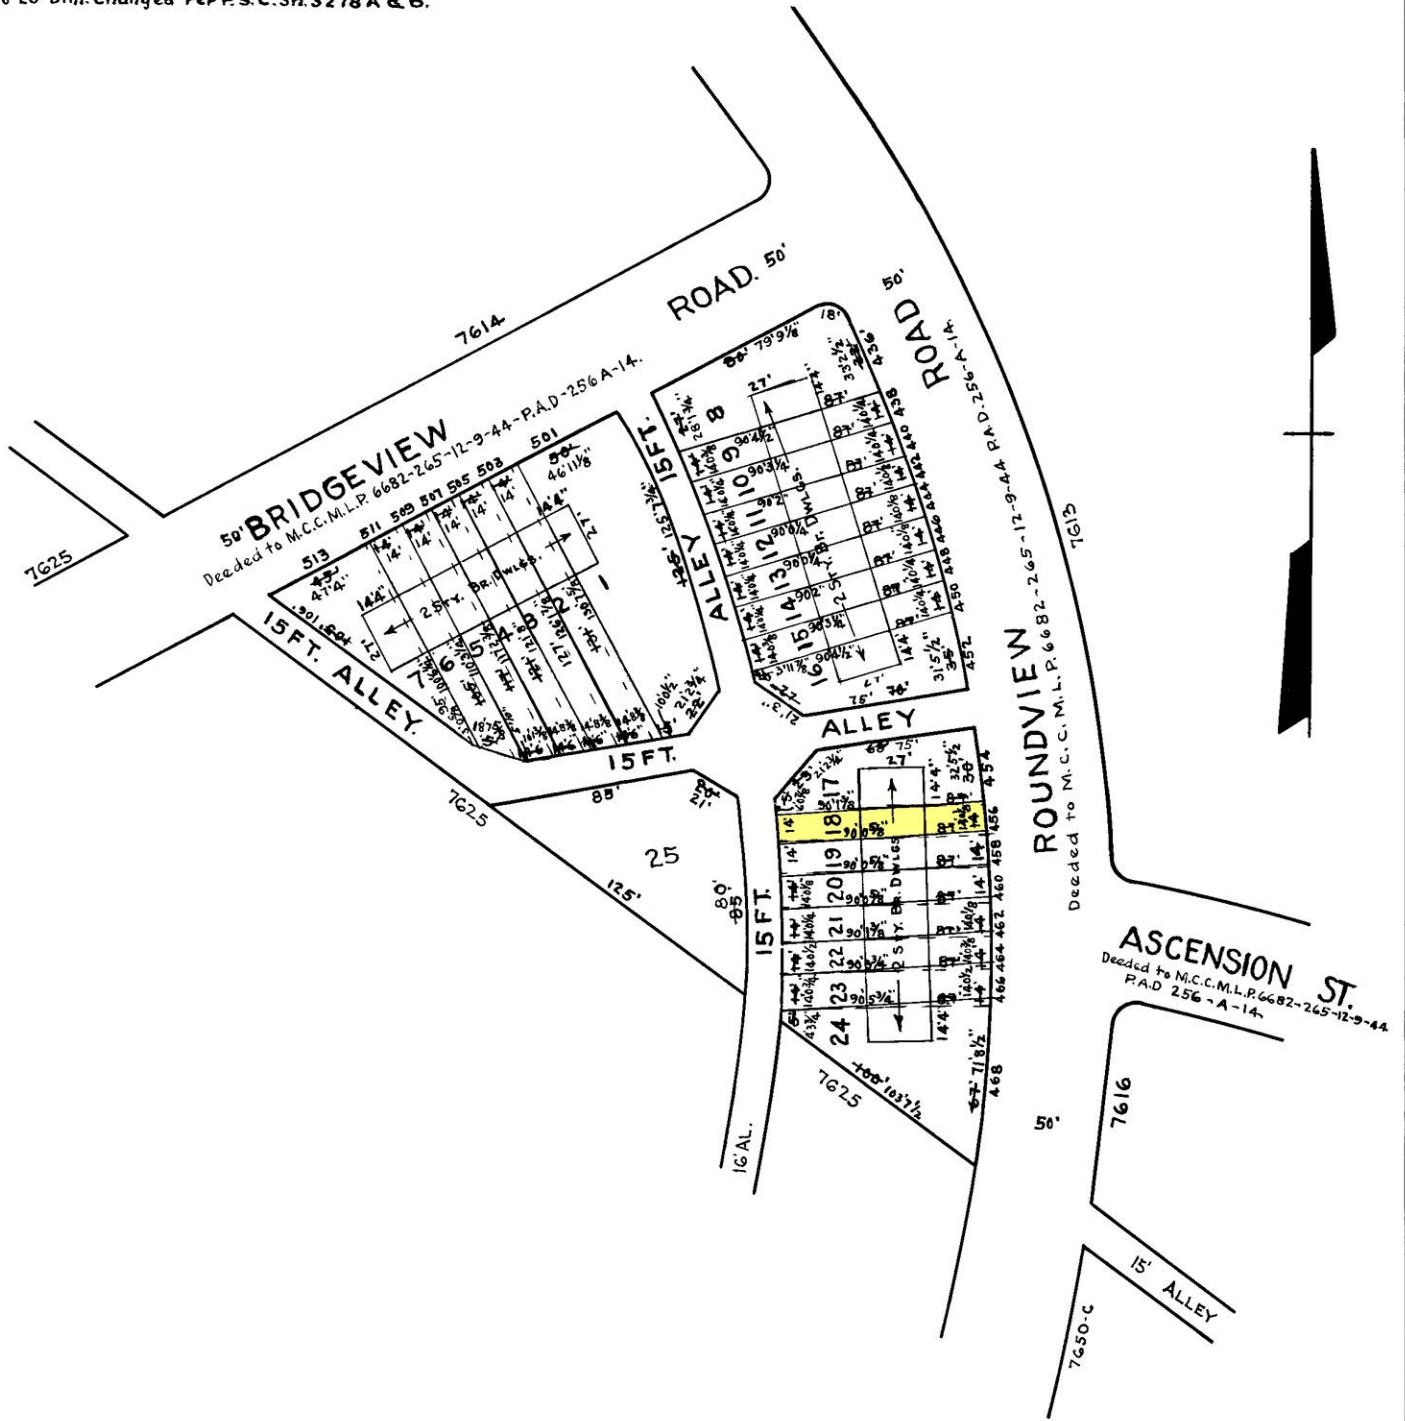

### NOTICE

THIS IS A REAL PROPERTY PLAT AS PROVIDED FOR UNDER ARTICLE 76(d) OF THE CITY CHARTER IT IS COMPILED FROM TITLE AND OTHER SOURCES AND IS NOT AN AUTHENTIC SURVEY.

CITY OF BALTIMORE  
 DEPARTMENT OF PUBLIC WORKS  
 BUREAU OF PLANS & SURVEYS  
 PROPERTY LOCATION DIVISION

WARD 25 SECTION 5  
 BLOCK 7615

SCALE 1 IN. = 50 FT. DATE JUNE 1944.

TRACED BY GEO. A. SMITH.  
 LETTERED BY GEO. A. SMITH  
 CHECKED BY

NOTE ÷ PART LOT 8 IN 25-5-7612 I FOR 1944.