


REVISIONS

BLOCK REDRAWN
 LOT 90 ADDED; CHSH 78-044

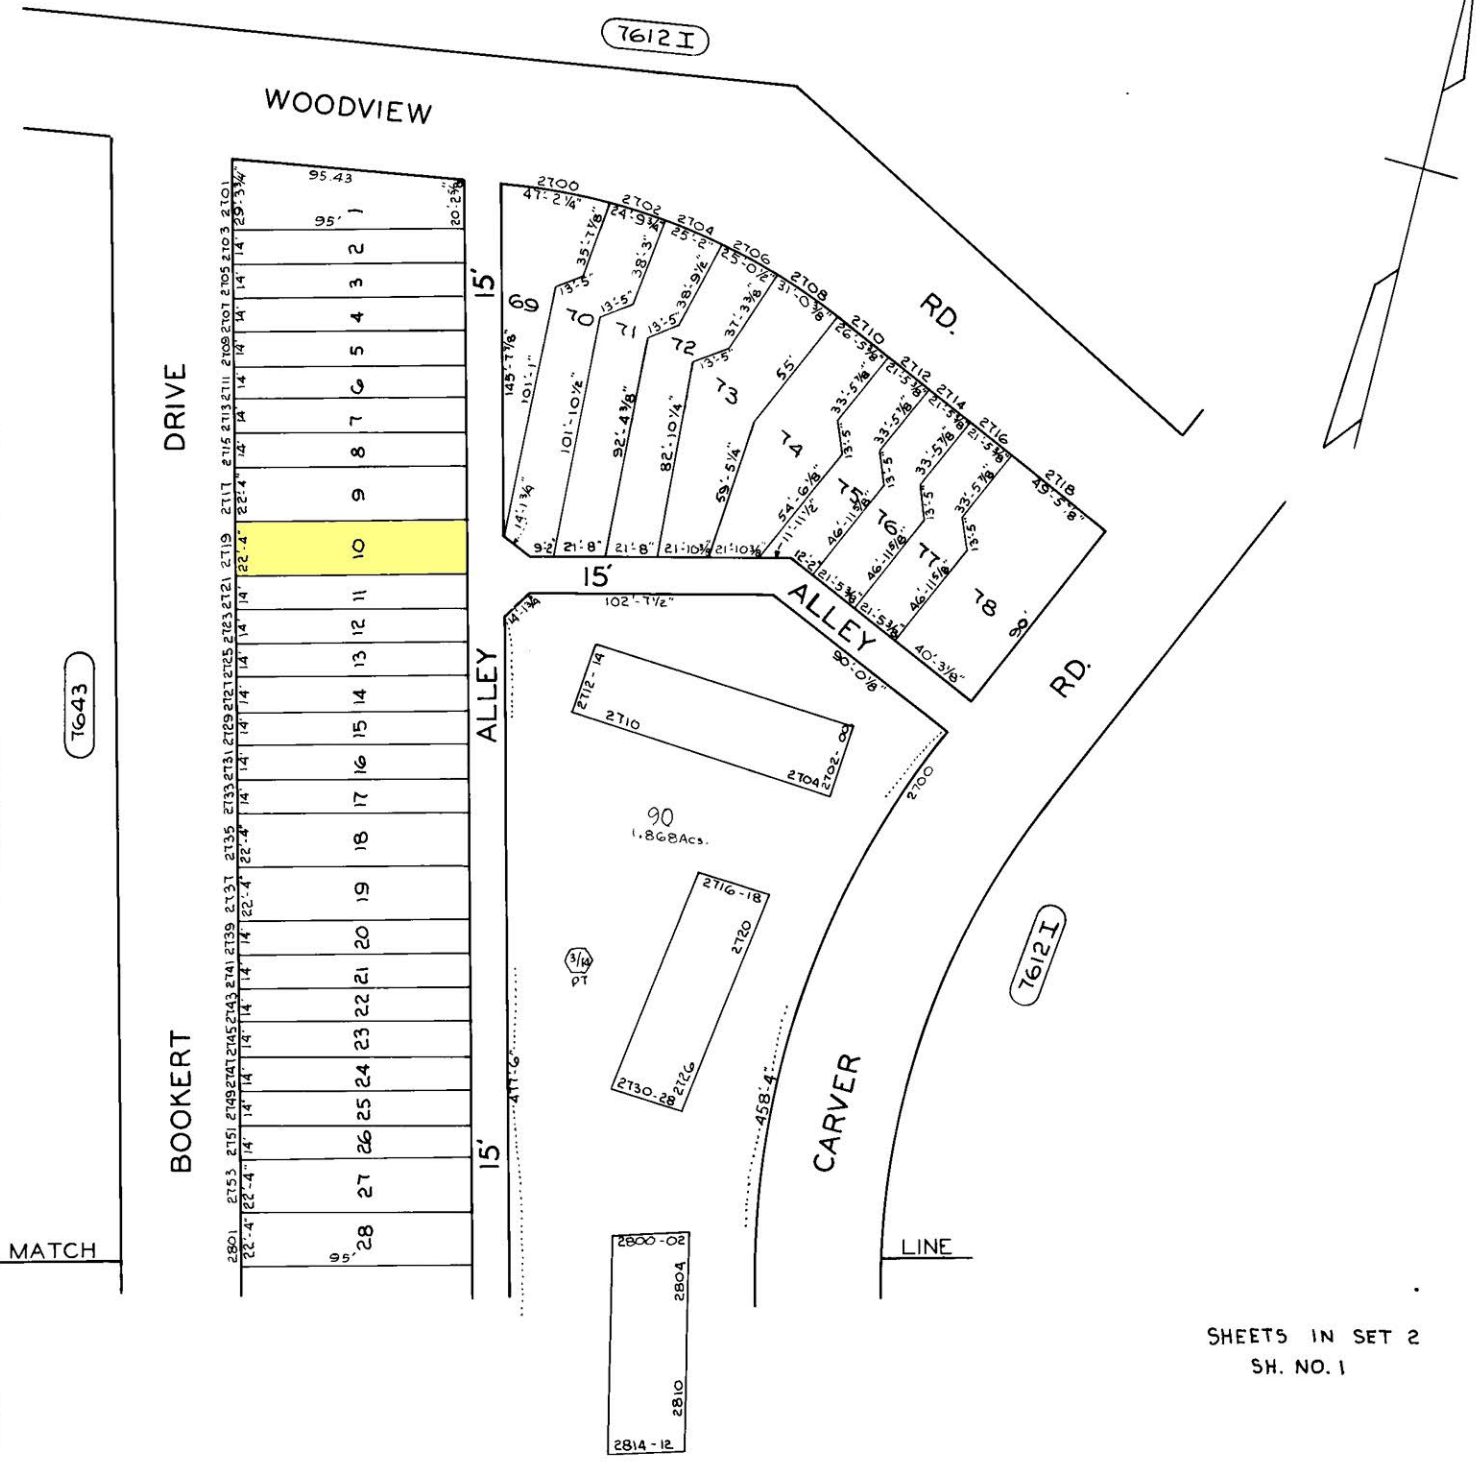

SHEETS IN SET 2
 SH. NO. 1

○ DENOTES CONDITIONS FOR
 BLOCK 7612I - FOR 77/78

TRACED BY *W.B. Baatty*
 LETTERED BY *W.B.B.*
 CHECKED BY

NOTICE
 THIS IS A REAL PROPERTY PLAT AS PROVIDED
 FOR UNDER ARTICLE 76(d) OF THE CITY CHARTER
 IT IS COMPILED FROM TITLE AND OTHER
 SOURCES AND IS NOT AN AUTHENTIC SURVEY.

CITY OF BALTIMORE
 DEPARTMENT OF PUBLIC WORKS
 PROPERTY LOCATION DIVISION
 WARD **25** SECTION **5**
 BLOCK **7644**
 SCALE... 1 IN. = 50 FT. DATE August, 1977