


REVISIONS

BLOCK REDRAWN
 LOT 90 ADDED; CH 94 78-044

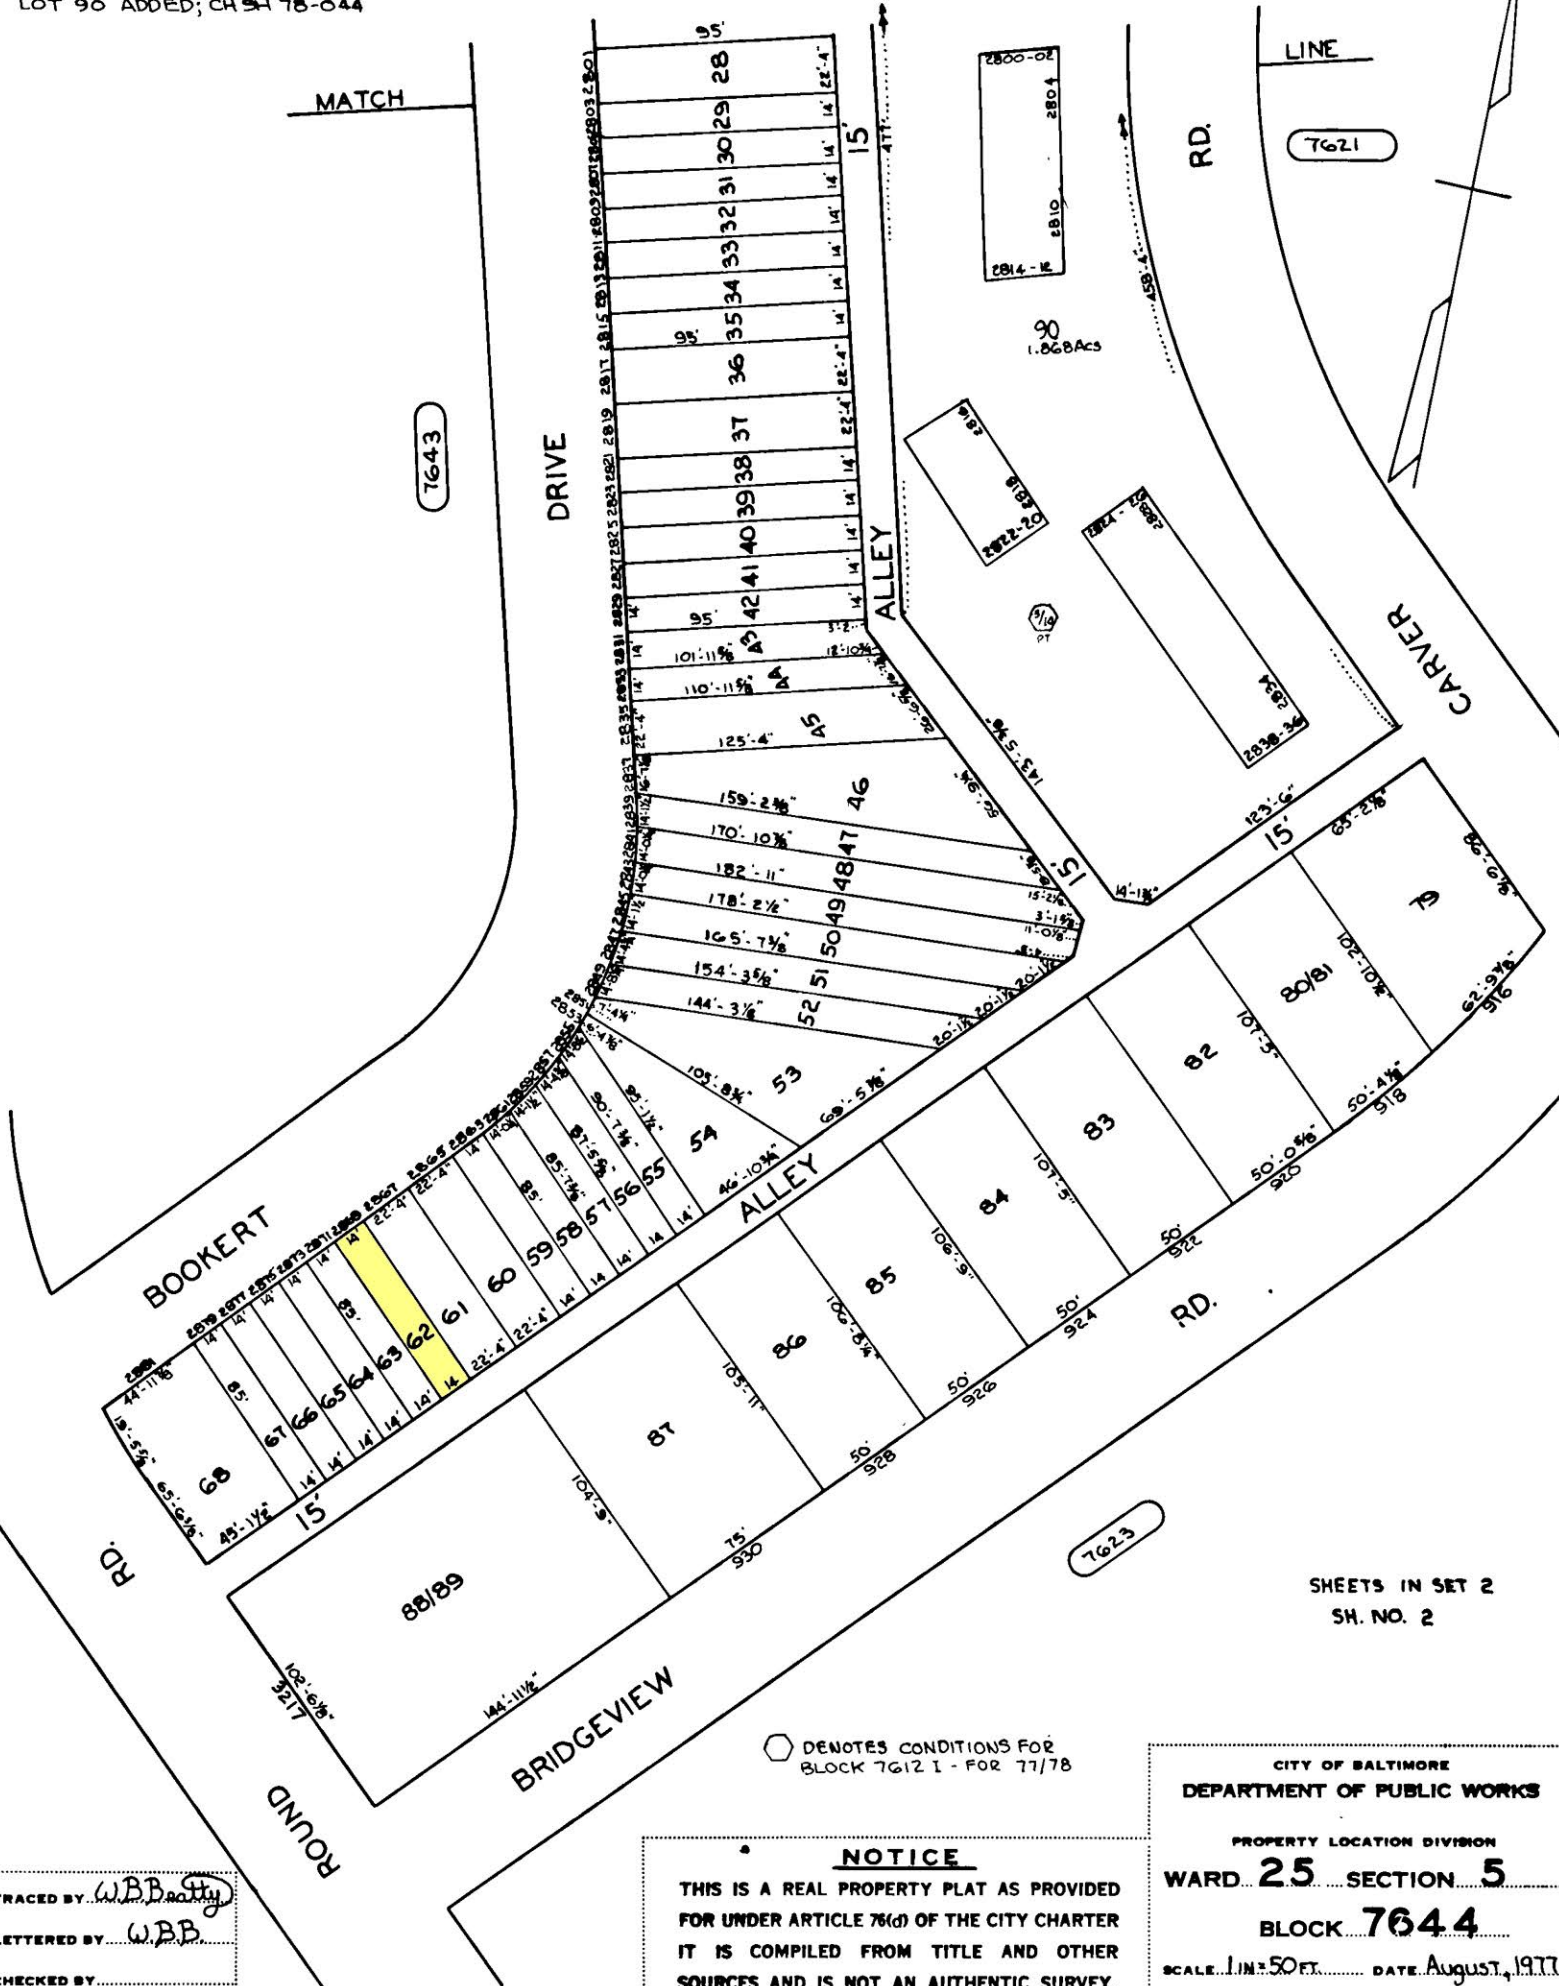

TRACED BY: *W.B.B. Boethy*
 LETTERED BY: *W.B.B.*
 CHECKED BY: _____

NOTICE
 THIS IS A REAL PROPERTY PLAT AS PROVIDED FOR UNDER ARTICLE 76(d) OF THE CITY CHARTER IT IS COMPILED FROM TITLE AND OTHER SOURCES AND IS NOT AN AUTHENTIC SURVEY.

SHEETS IN SET 2
 SH. NO. 2

CITY OF BALTIMORE
 DEPARTMENT OF PUBLIC WORKS
 PROPERTY LOCATION DIVISION
 WARD **25** SECTION **5**
 BLOCK **7644**
 SCALE 1"=50 FT. DATE August, 1977