


REVISIONS

BLOCK REDRAWN PER APP.; C.S.M. 76-295
 LOTS 7/8 & 16/17 HO. NO. PER FIELD; C.S.M. 76-239A

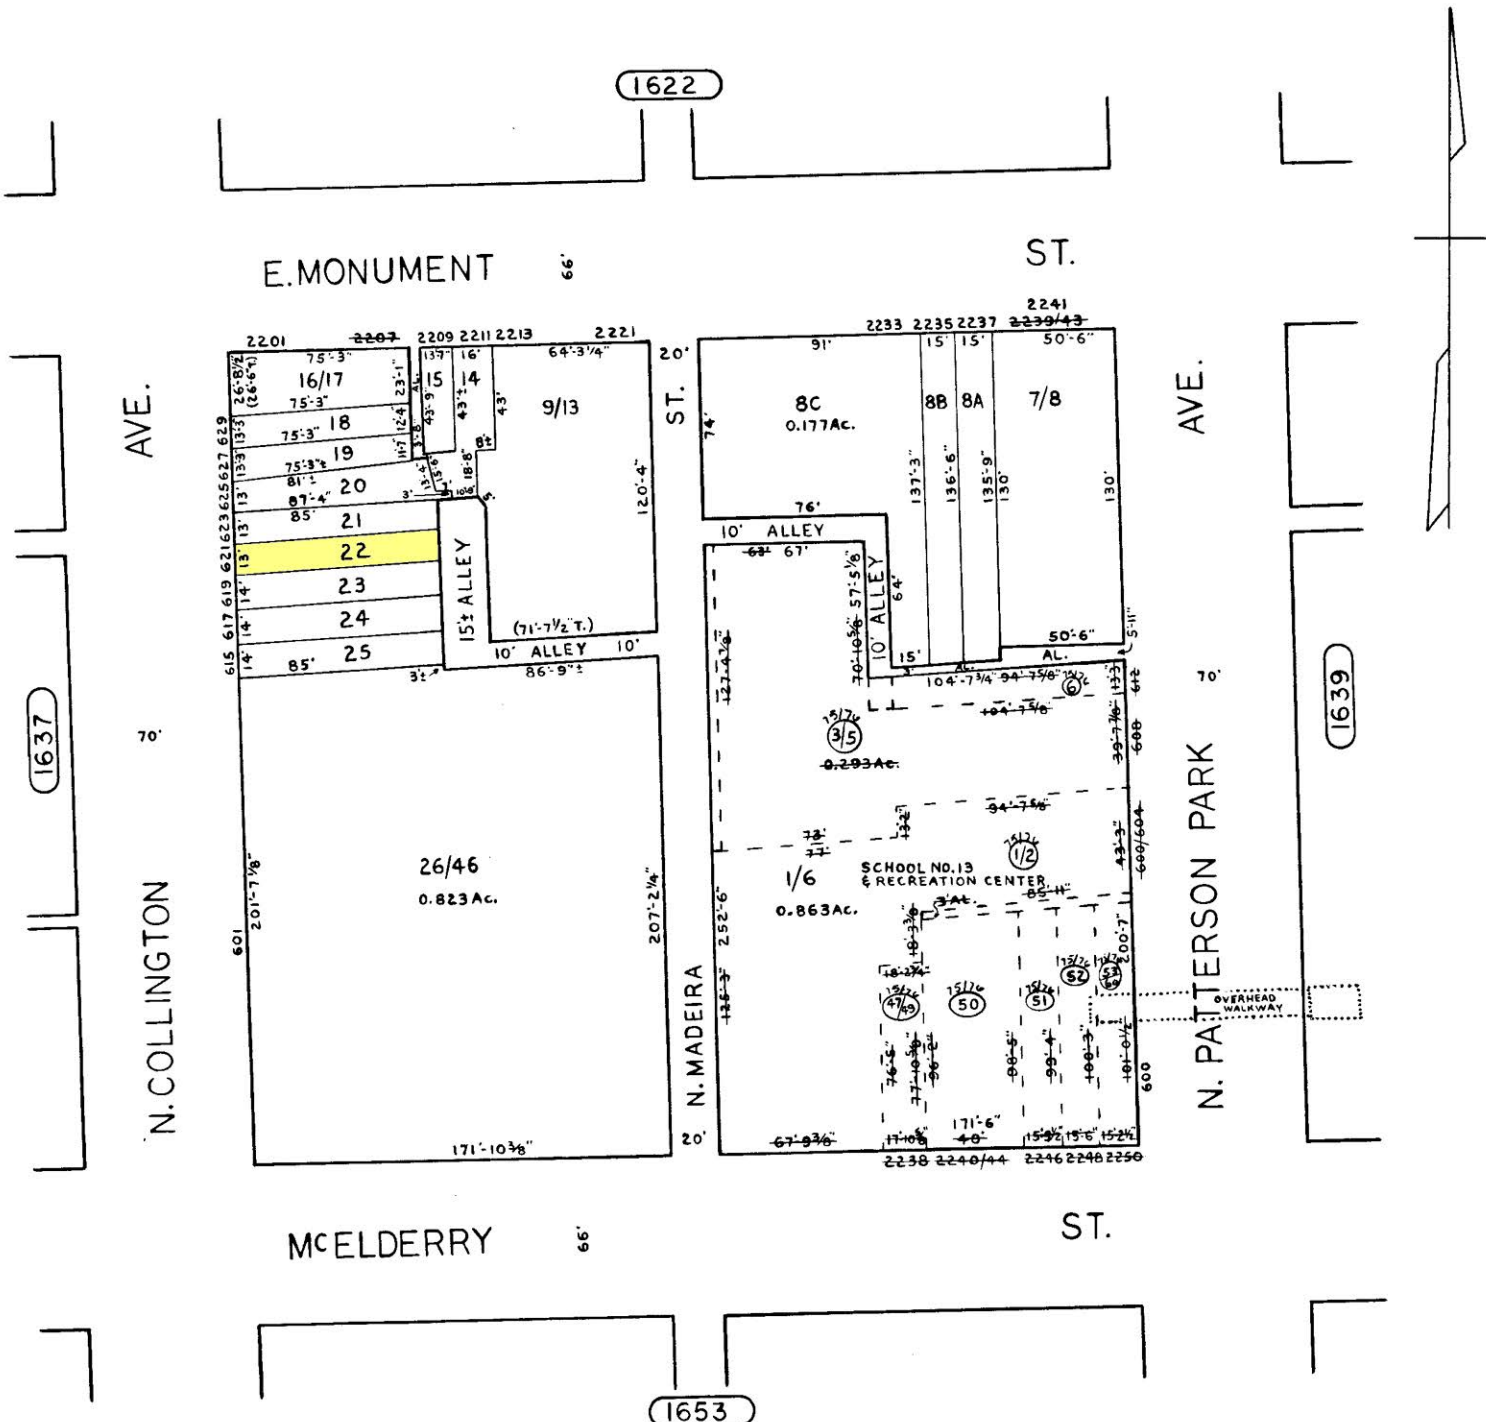

TRACED BY G.C. DEGENHARD
 LETTERED BY G.C.D.
 CHECKED BY _____

NOTICE
 THIS IS A REAL PROPERTY PLAT AS PROVIDED FOR UNDER ARTICLE 76(d) OF THE CITY CHARTER IT IS COMPILED FROM TITLE AND OTHER SOURCES AND IS NOT AN AUTHENTIC SURVEY.

CITY OF BALTIMORE
 DEPARTMENT OF PUBLIC WORKS
 PROPERTY LOCATION DIVISION
 WARD 7 SECTION 14
 BLOCK 1638
 SCALE 1" = 50'-0" DATE FEB. 1976