


REVISIONS

LOTS 1, 3 THRU 18B, 22, & 23 - DIM. COR. PER DEED, DEED PACK, P.L.S.; C.S. 85-343-345.

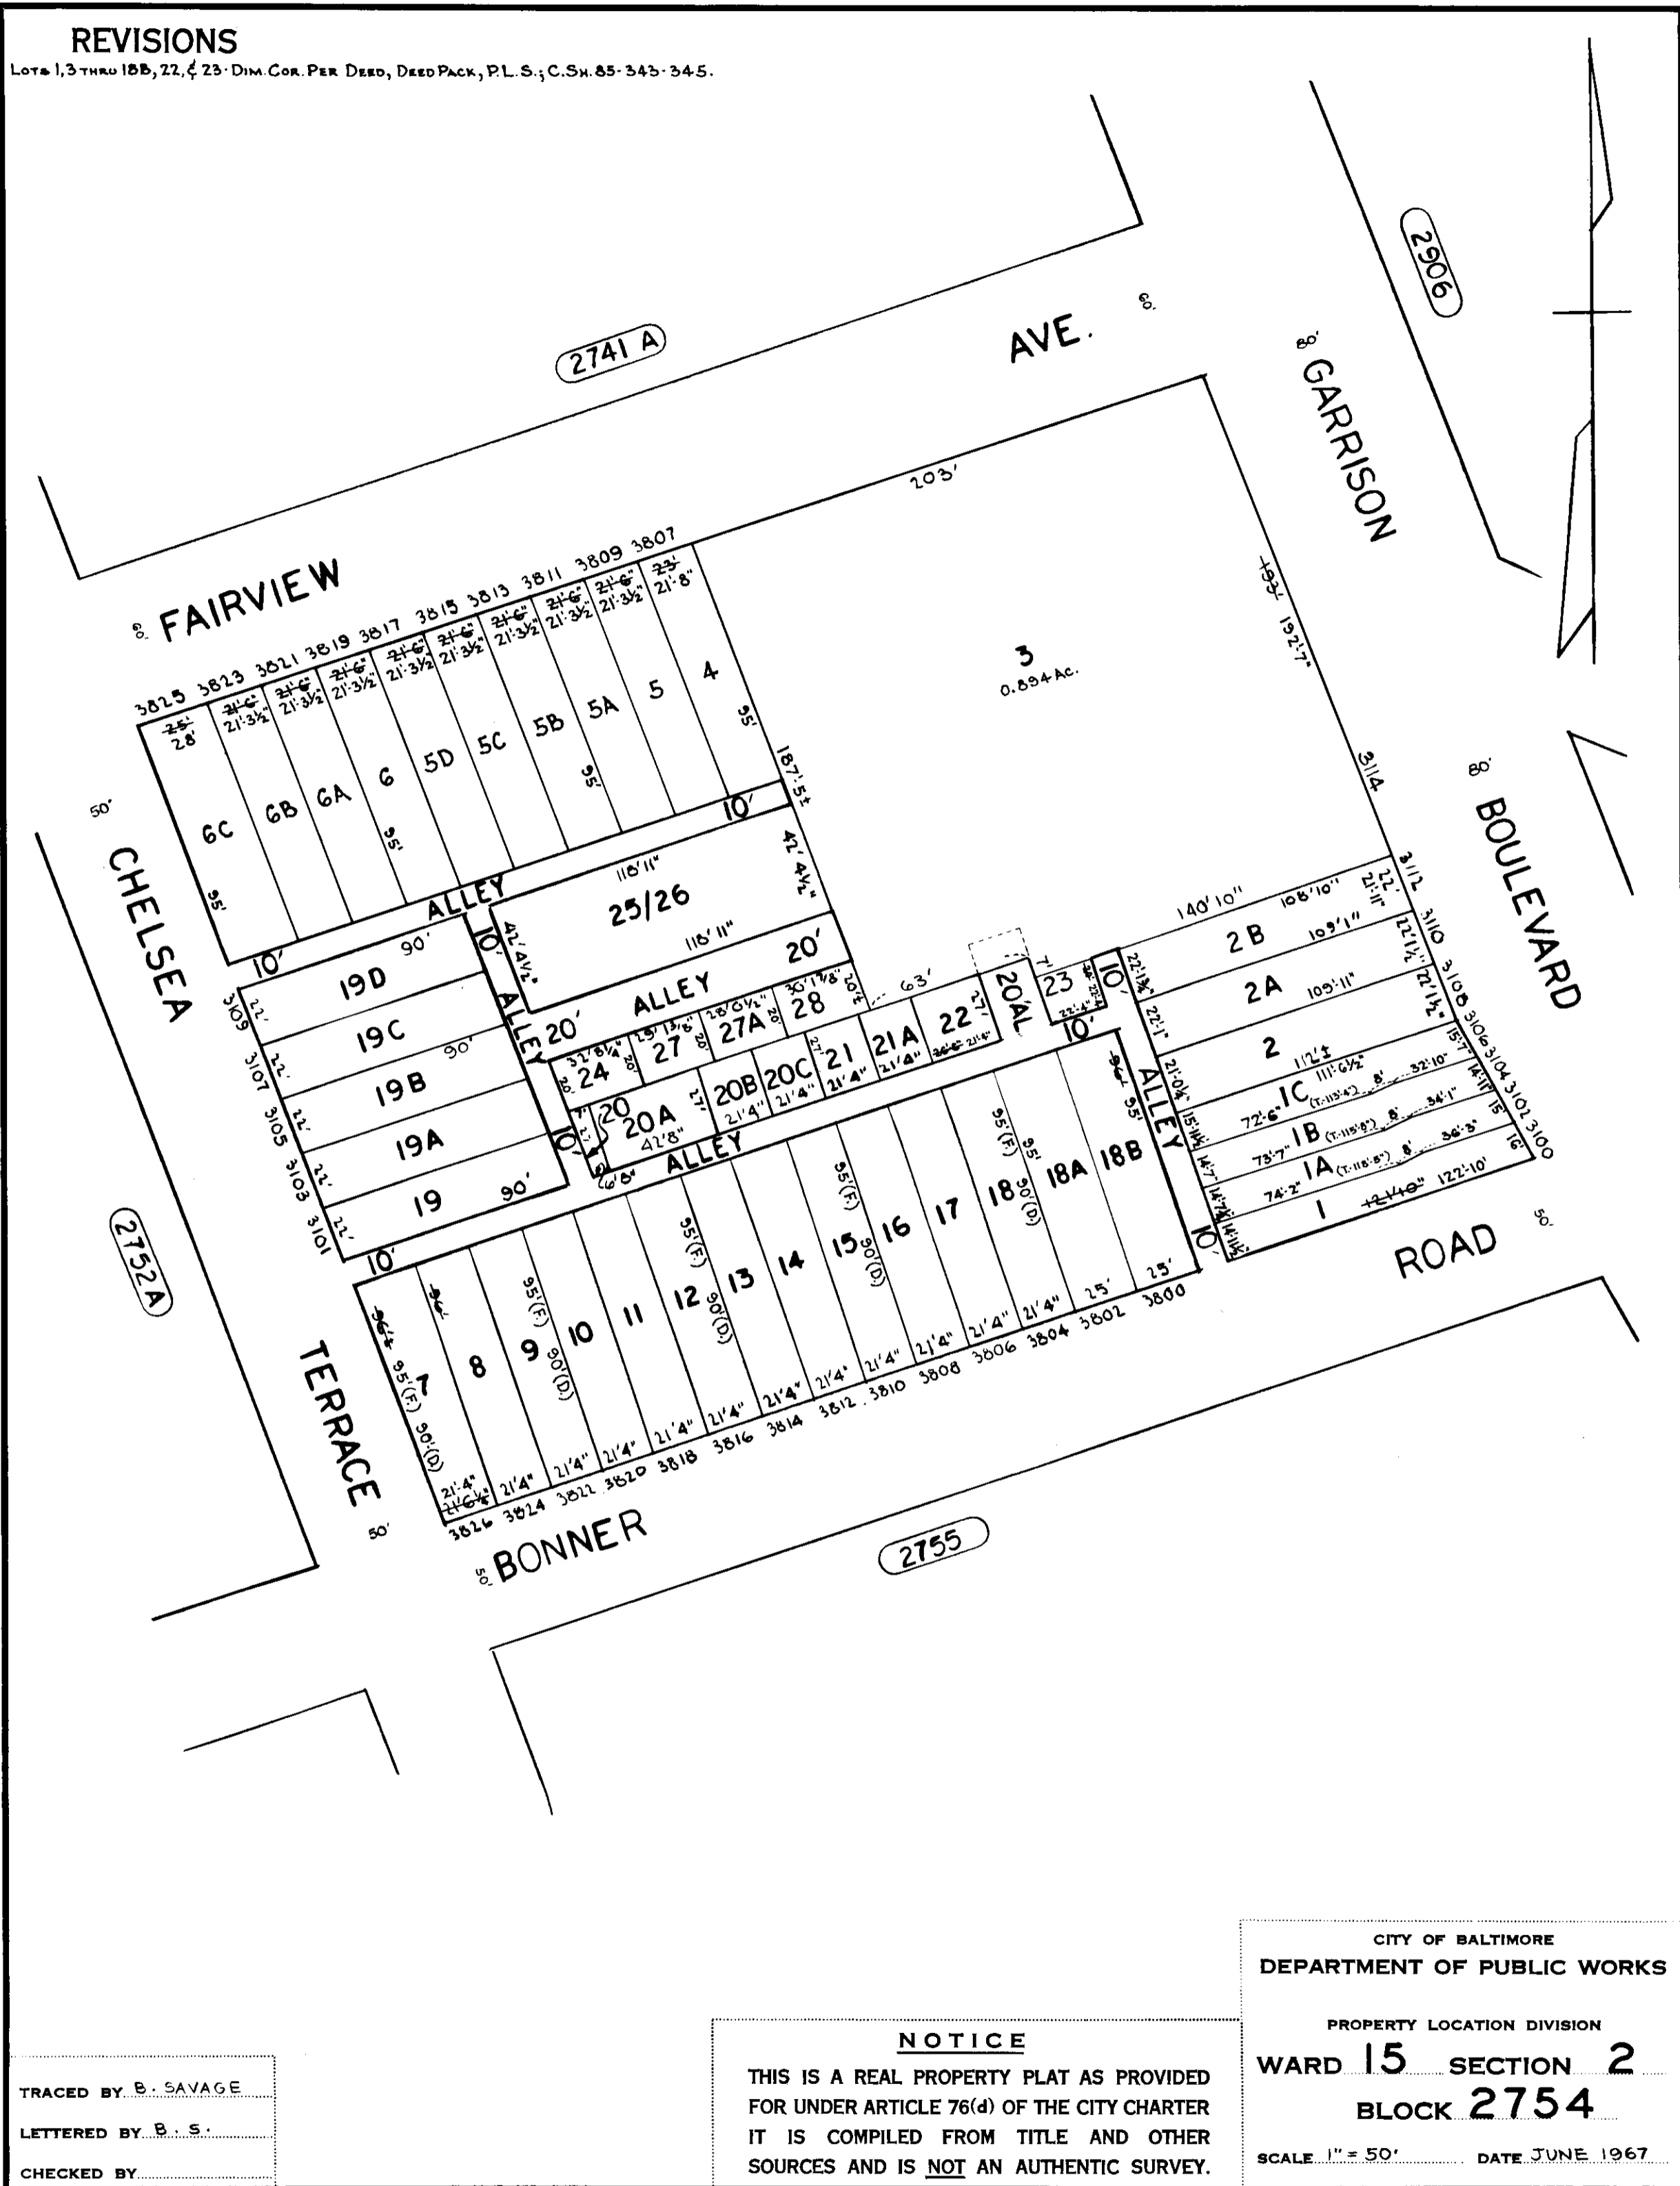

TRACED BY B. SAVAGE
 LETTERED BY B. S.
 CHECKED BY

NOTICE
 THIS IS A REAL PROPERTY PLAT AS PROVIDED FOR UNDER ARTICLE 76(d) OF THE CITY CHARTER IT IS COMPILED FROM TITLE AND OTHER SOURCES AND IS NOT AN AUTHENTIC SURVEY.

CITY OF BALTIMORE
 DEPARTMENT OF PUBLIC WORKS
 PROPERTY LOCATION DIVISION
 WARD 15 SECTION 2
 BLOCK 2754
 SCALE 1" = 50' DATE JUNE 1967