


REVISIONS

Lots 21/22 Cons'd per App. 620 C.Sh.No. 4307
 Lots 6 & 7 Cons'd per O.O. C. 514 08-228

AVE.


E. 27TH

ST.

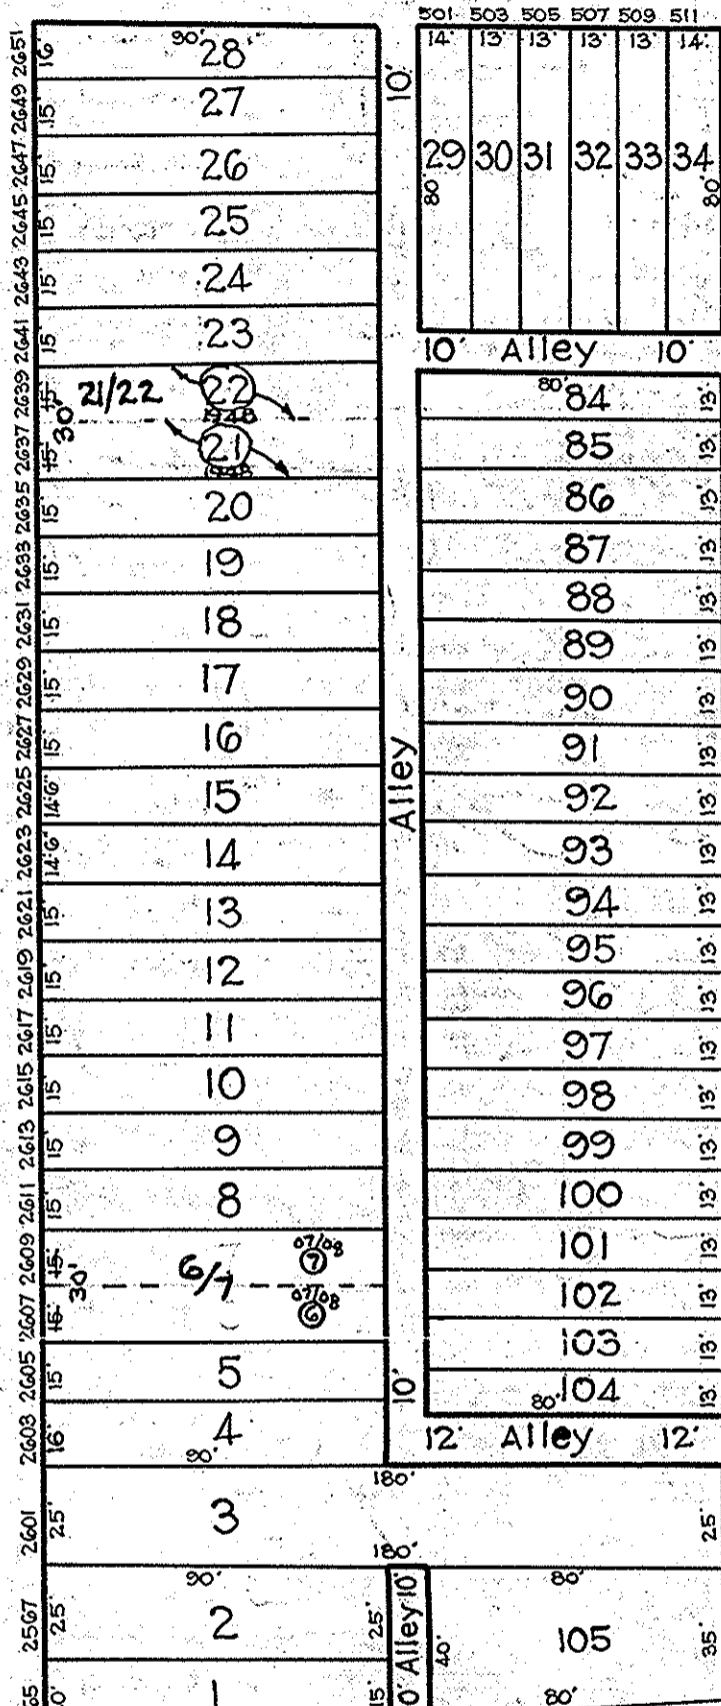


ST.

BOONE

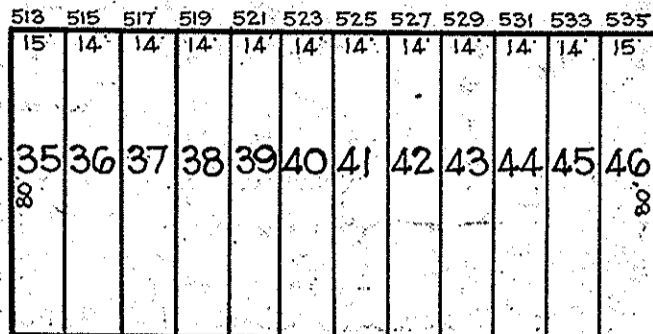

ST.

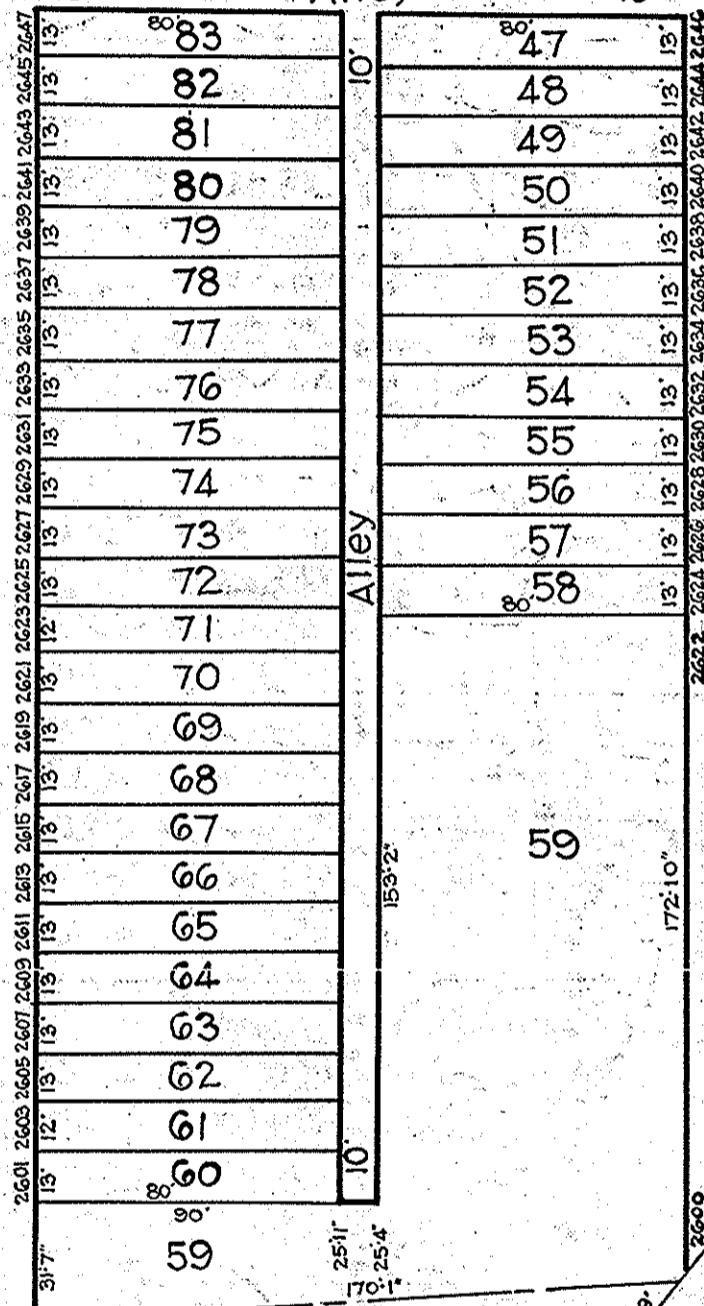

MATHIEWS

GREENMOUNT

BALTIMORE

BELT

R. R.

E. 26TH

ST.

NOTICE
 THIS IS A REAL PROPERTY PLAT AS PROVIDED FOR UNDER ARTICLE 76(d) OF THE CITY CHARTER. IT IS COMPILED FROM TITLE AND OTHER SOURCES AND IS NOT AN AUTHENTIC SURVEY.

CITY OF BALTIMORE
 DEPARTMENT OF PUBLIC WORKS
 BUREAU OF PLANS & SURVEYS
 PROPERTY LOCATION DIVISION

WARD 9 SECTION 4
 BLOCK 4070 - A

SCALE 1/4" = 50 FT. DATE July 1930

TRACED BY M.C. STUMPF

LETTERED BY J.J.R.

CHECKED BY