


REVISIONS

LOT 41 IMP ONLY PER ASS'T. C.S.H. 81-317
 LOTS 26-36 & 38-40 PER DEED, D of A. of CH. SH.'S 85-146 & 85-147
 LOT 39 PER DEED & SUB-DIV. C.S.H. 89-096

6264A

6264

CONRAIL R.R. R/W
 UNION R.R. R/W
 S. IRIS ST. AVE.

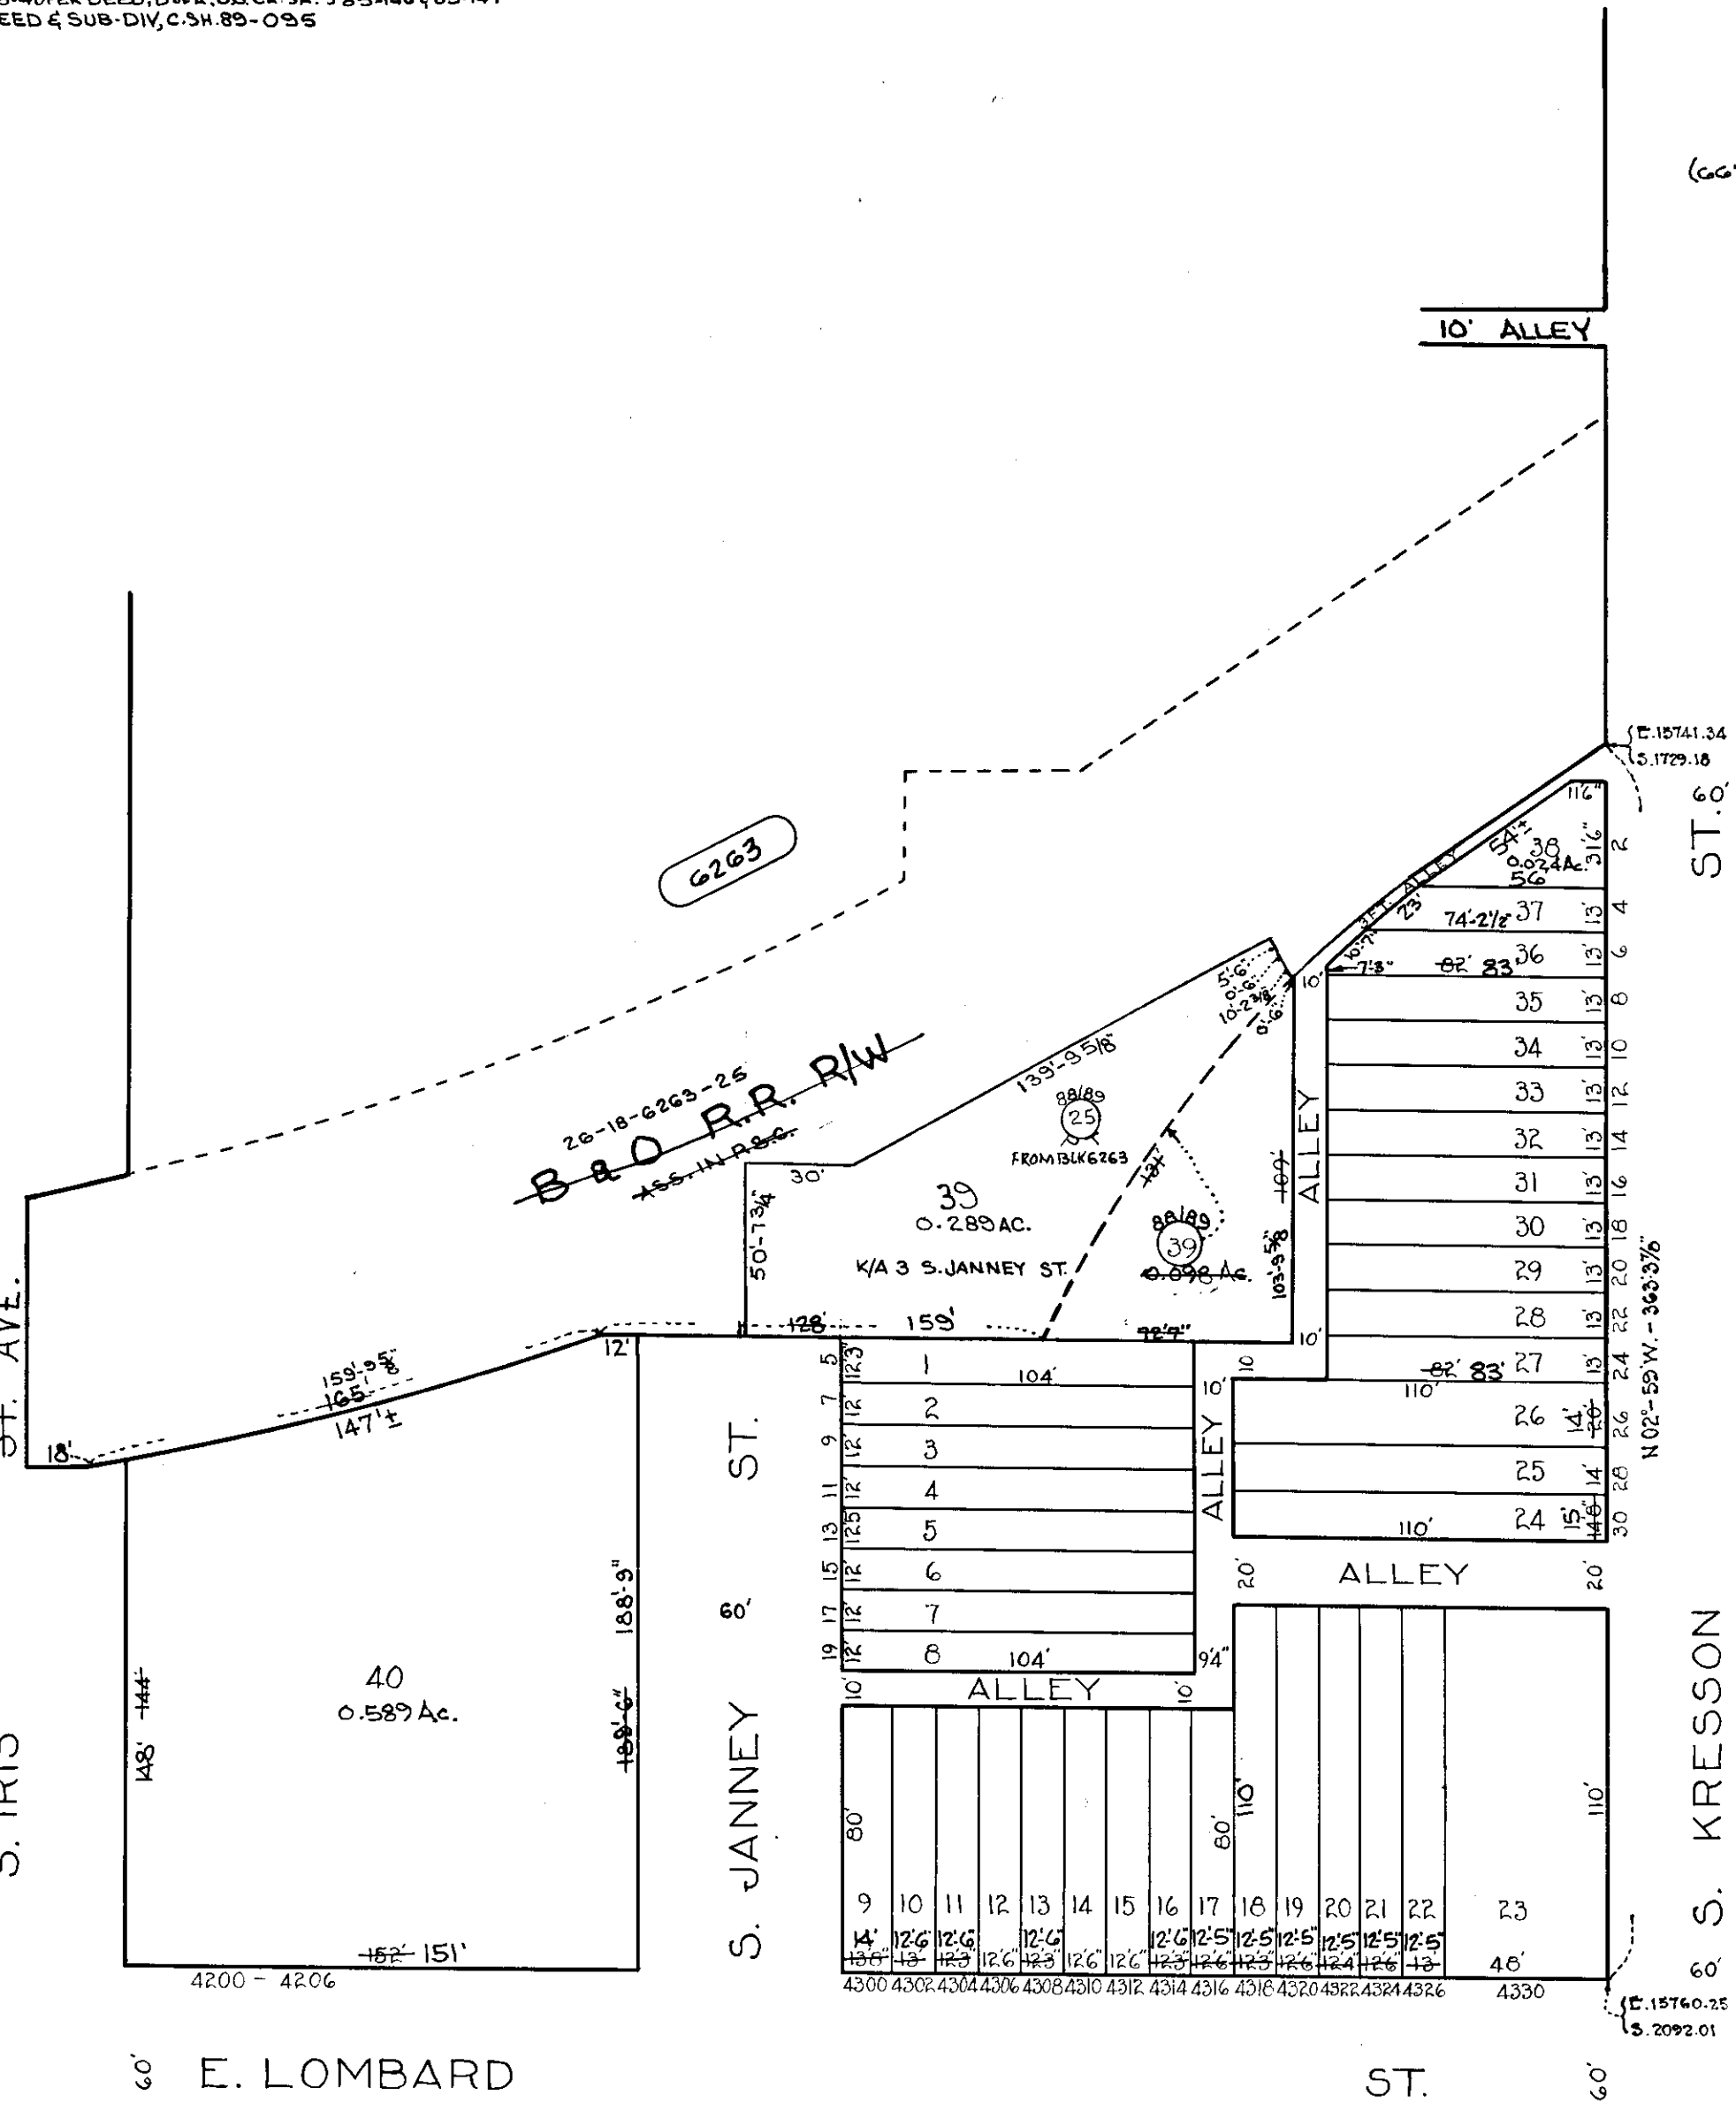

6263

26-18-6263-25
 B & O R.R. R/W
 ASS. IN P.P.C.

1	104'	10	110'
2		11	110'
3		12	110'
4		13	110'
5		14	110'
6		15	110'
7		16	110'
8	104'	17	110'
9	104'	18	110'
10	12'6"	19	12'5"
11	12'6"	20	12'5"
12	12'6"	21	12'5"
13	12'6"	22	12'5"
14	12'6"	23	46'
15	12'6"		
16	12'6"		
17	12'6"		
18	12'6"		
19	12'6"		
20	12'6"		
21	12'6"		
22	12'6"		
23	12'6"		

60 E. LOMBARD ST. 60'

ST. 60'

S. KRESSON ST. 60'

NOTICE
 THIS IS A REAL PROPERTY PLAT AS PROVIDED FOR UNDER ARTICLE 76(4) OF THE CITY CHARTER. IT IS COMPILED FROM TITLE AND OTHER SOURCES AND IS NOT AN AUTHENTIC SURVEY.

NOTE - BLOCK 26-18-14/15 FOR 1941.

6262 - 6263
 CITY OF BALTIMORE
 DEPARTMENT OF PUBLIC WORKS
 BUREAU OF PLANS & SURVEYS
 PROPERTY LOCATION DIVISION
 WARD 26 SECTION 18
 BLOCK **6262**
 SCALE 1 IN. = 50 FT. DATE OCT. 1931

TRACED BY *S. Bauersfeld*
 LETTERED BY *S. Bauersfeld*
 CHECKED BY _____