


**REVISIONS.**

Lots 21 to 29 & 51 to 64 Dim. Changed Per P.S.C.Sh. 3235A-3346A.

LOTS 16, 17, 19 & 30 THRU 50 DIM. CHANGED PER PLS C.SH. 84-326-328

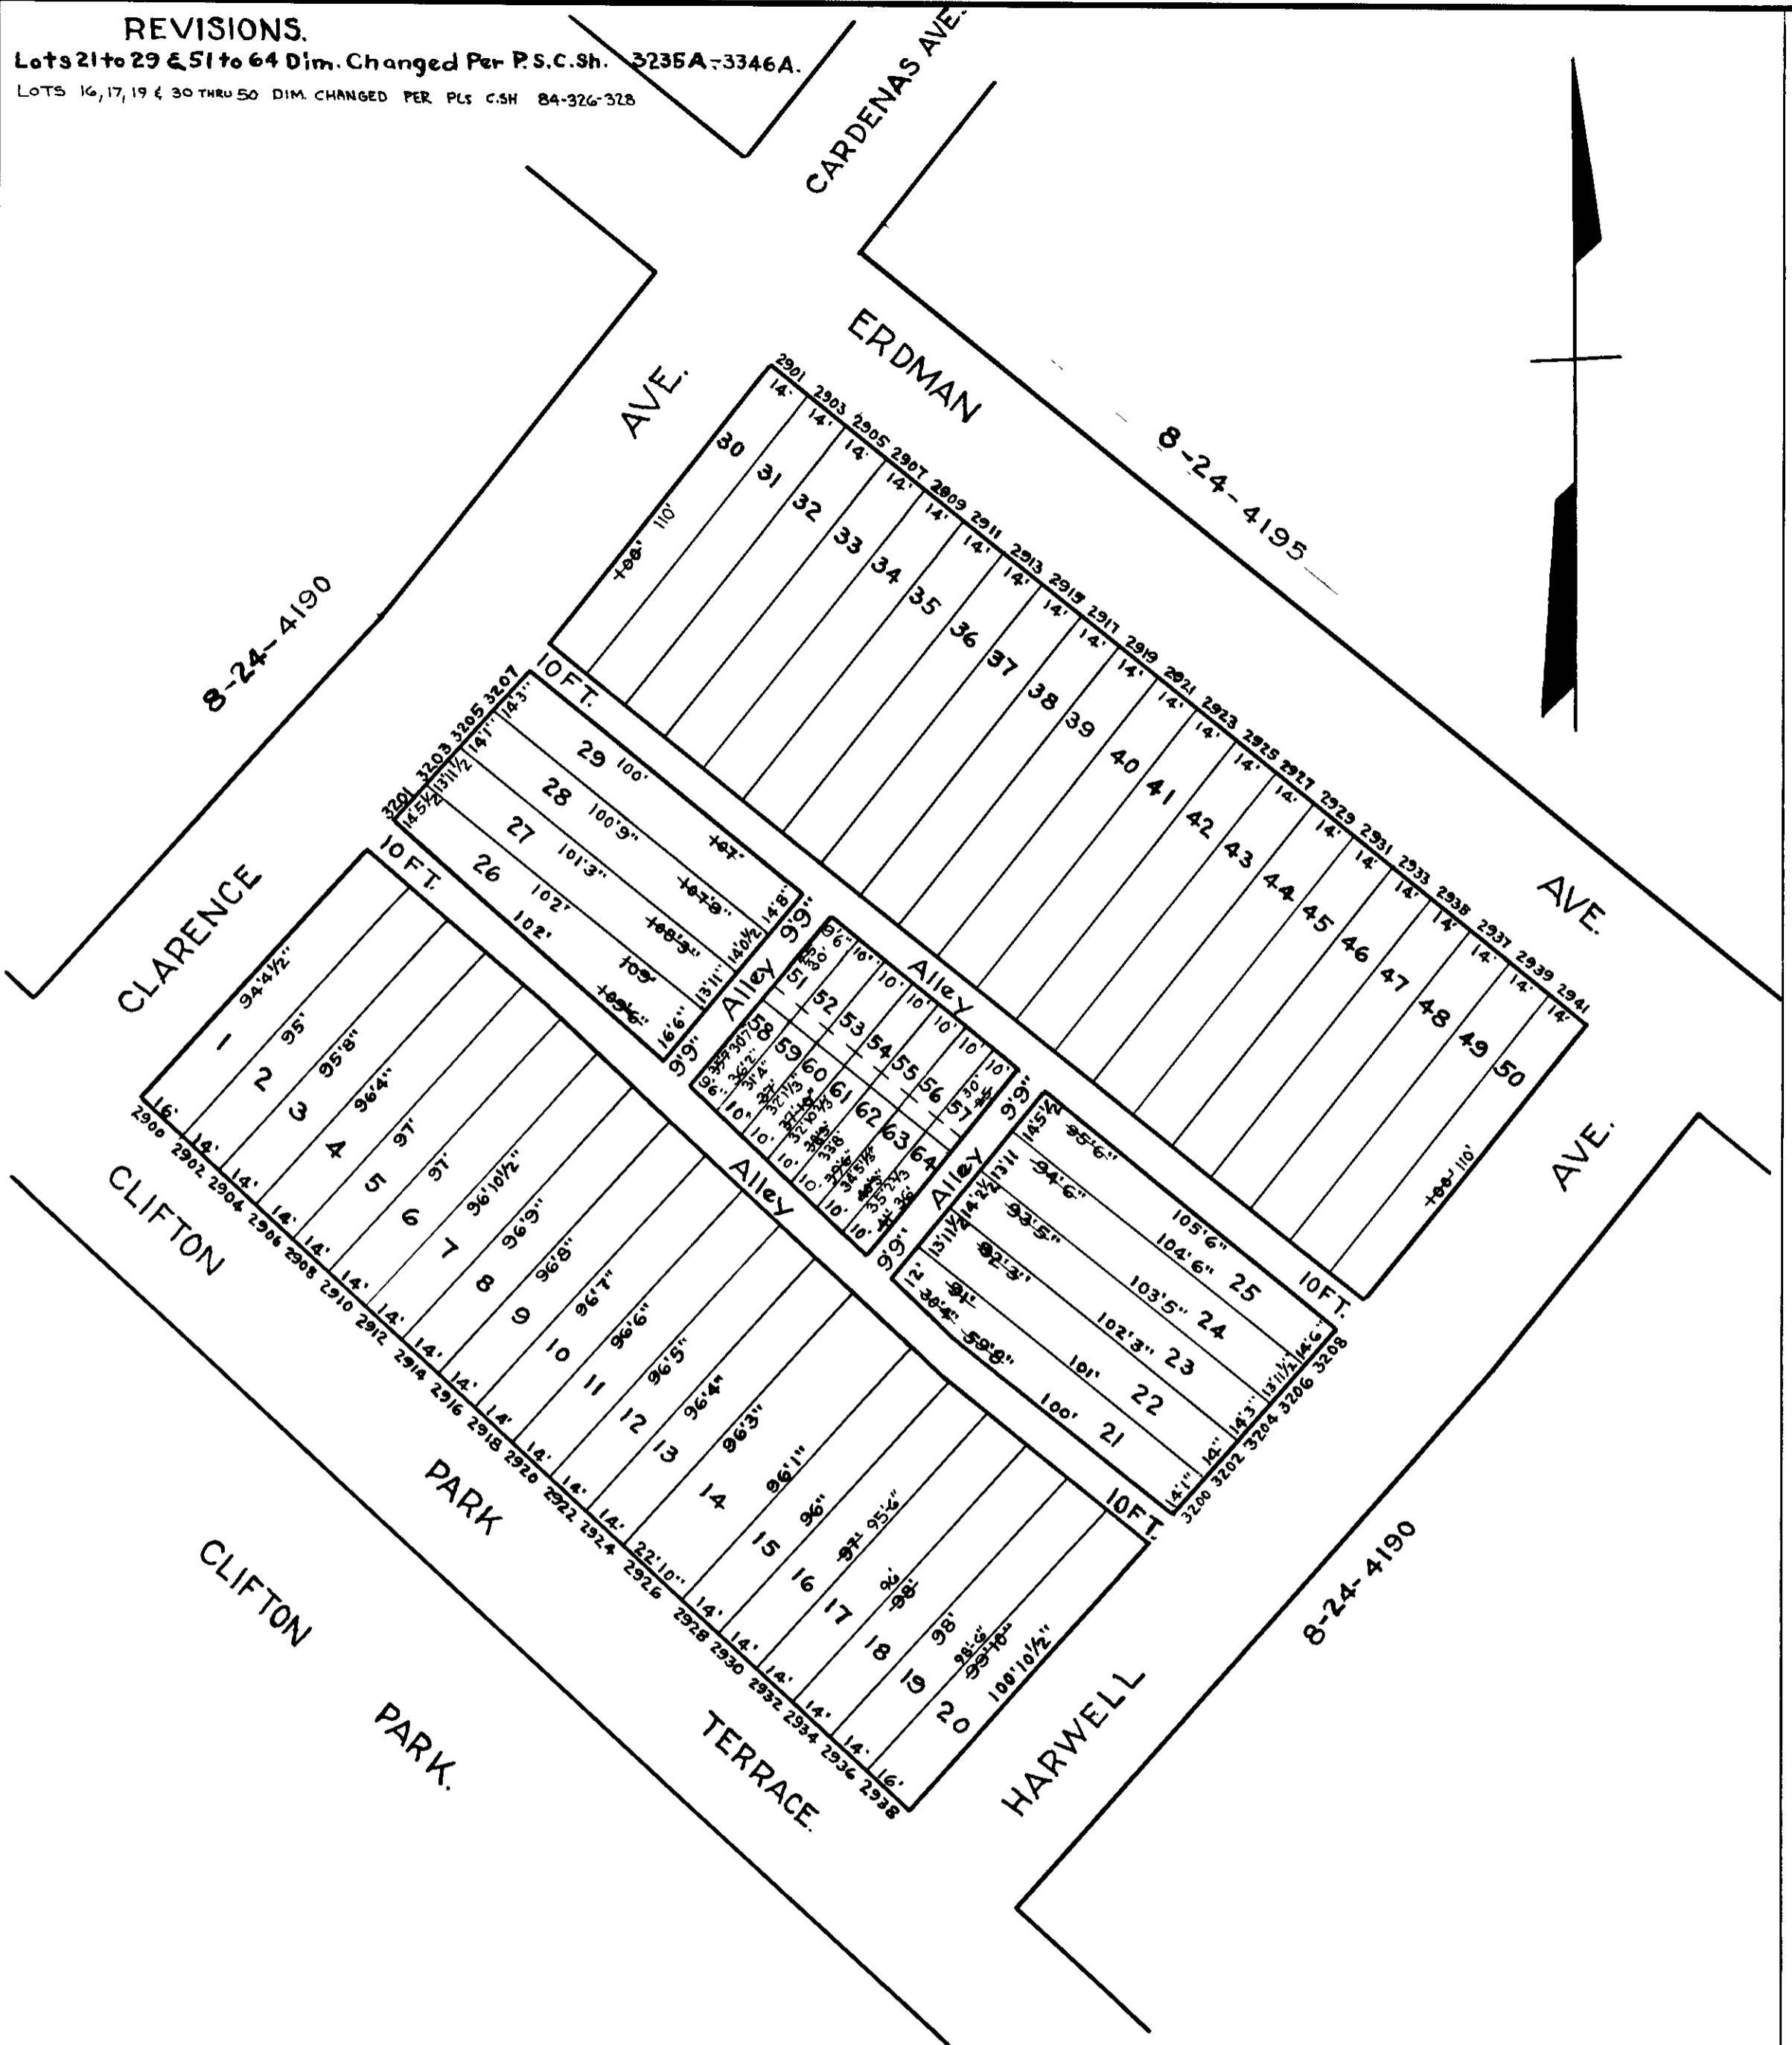

**NOTICE**

THIS IS A REAL PROPERTY PLAT AS PROVIDED FOR UNDER ARTICLE 76(d) OF THE C. / CHARTER. IT IS COMPILED FROM TITLE AND OTHER SOURCES AND IS NOT AN AUTHENTIC SURVEY

TRACED BY Geo. A. Smith.

LETTERED BY Geo. A. Smith.

CHECKED BY

NOTE ÷ BLOCK 8-144190A-FOR 1944.

CITY OF BALTIMORE  
DEPARTMENT OF PUBLIC WORKS  
BUREAU OF PLANS & SURVEYS  
PROPERTY LOCATION DIVISION

WARD **8** SECTION **24**  
BLOCK **4190-A**

SCALE 1" = 40'0" DATE Aug. 1944.