


REVISIONS

LOT 21 DIV. PER SUBDIV. CH. SH. 07-192

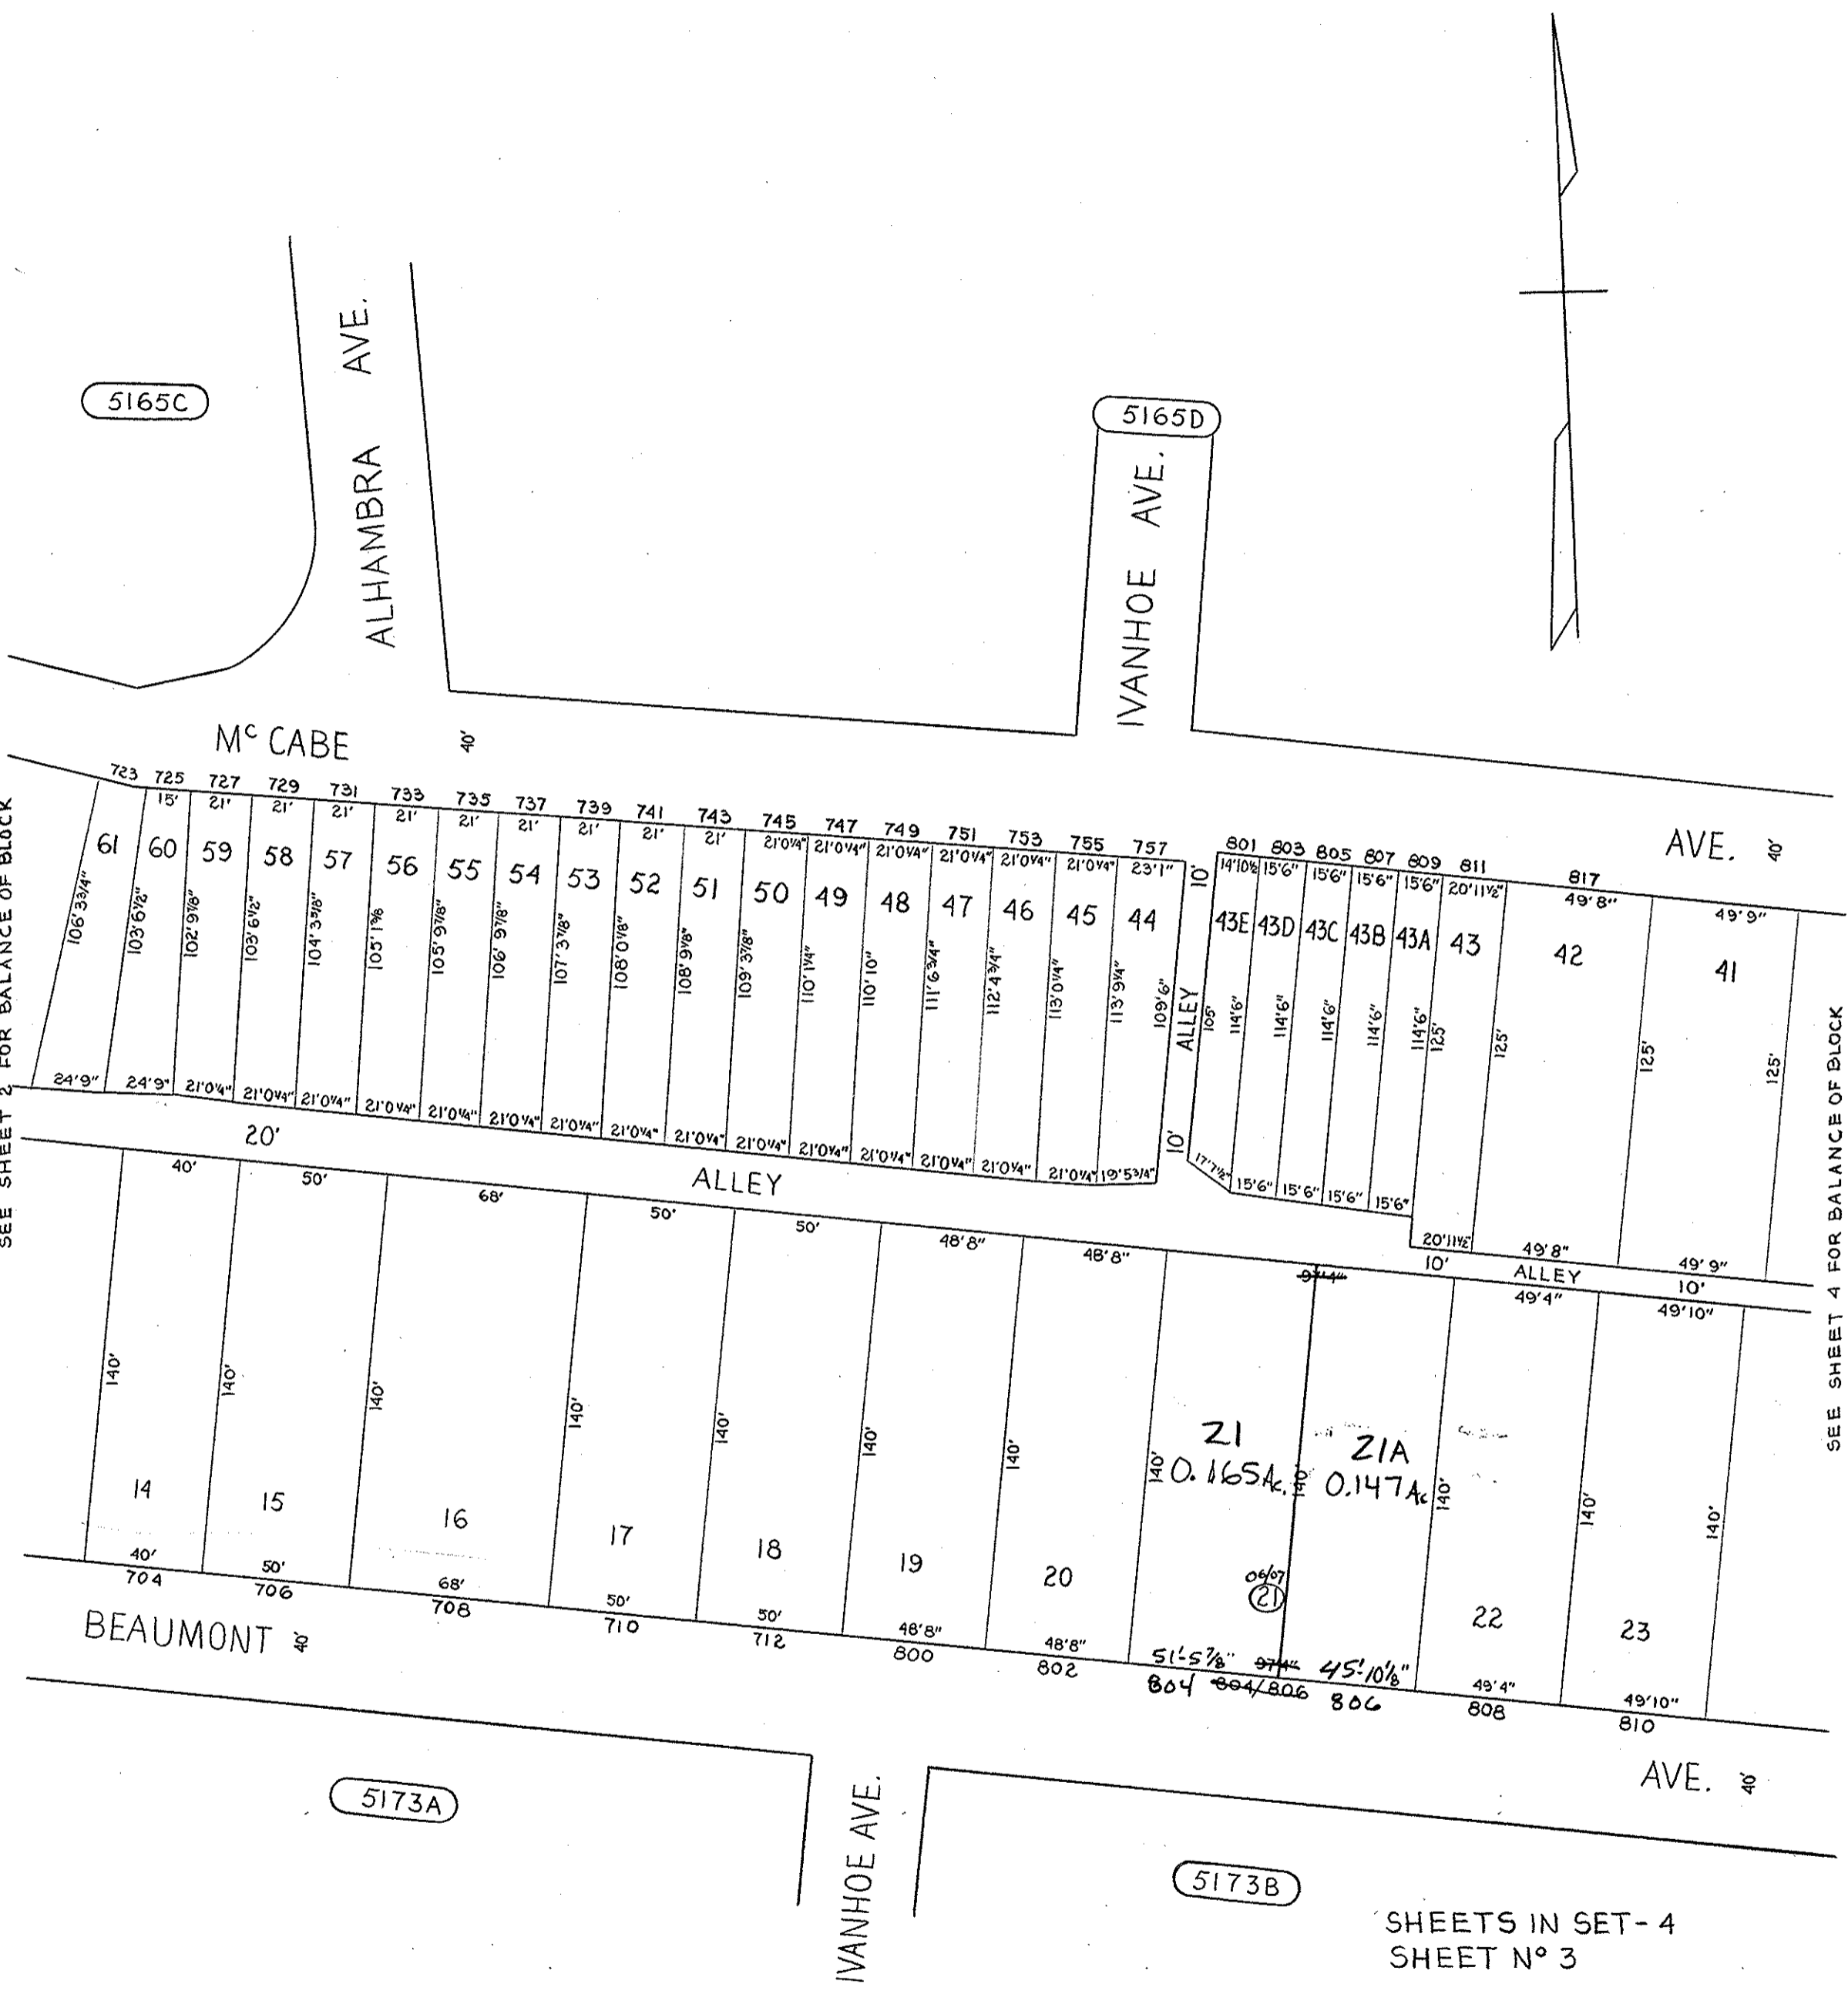

SEE SHEET 2 FOR BALANCE OF BLOCK

SEE SHEET 4 FOR BALANCE OF BLOCK

TRACED BY DON R. GRIFFIN
 LETTERED BY D. R. G.
 CHECKED BY _____

NOTICE
 THIS IS A REAL PROPERTY PLAT AS PROVIDED FOR UNDER ARTICLE 76(d) OF THE CITY CHARTER IT IS COMPILED FROM TITLE AND OTHER SOURCES AND IS NOT AN AUTHENTIC SURVEY.

CITY OF BALTIMORE
 DEPARTMENT OF PUBLIC WORKS
 PROPERTY LOCATION DIVISION
 WARD **27** SECTION **49**
 BLOCK **5165**
 SCALE 1" = 50' DATE APRIL 1967

SHEETS IN SET - 4
 SHEET N^o 3