


REVISIONS

BLOCK CHANGED PER B.O.F.A & P.S C.S.H. 2924.
 LOTS 3 & 4 PER DEED C.K. SH. 83-383

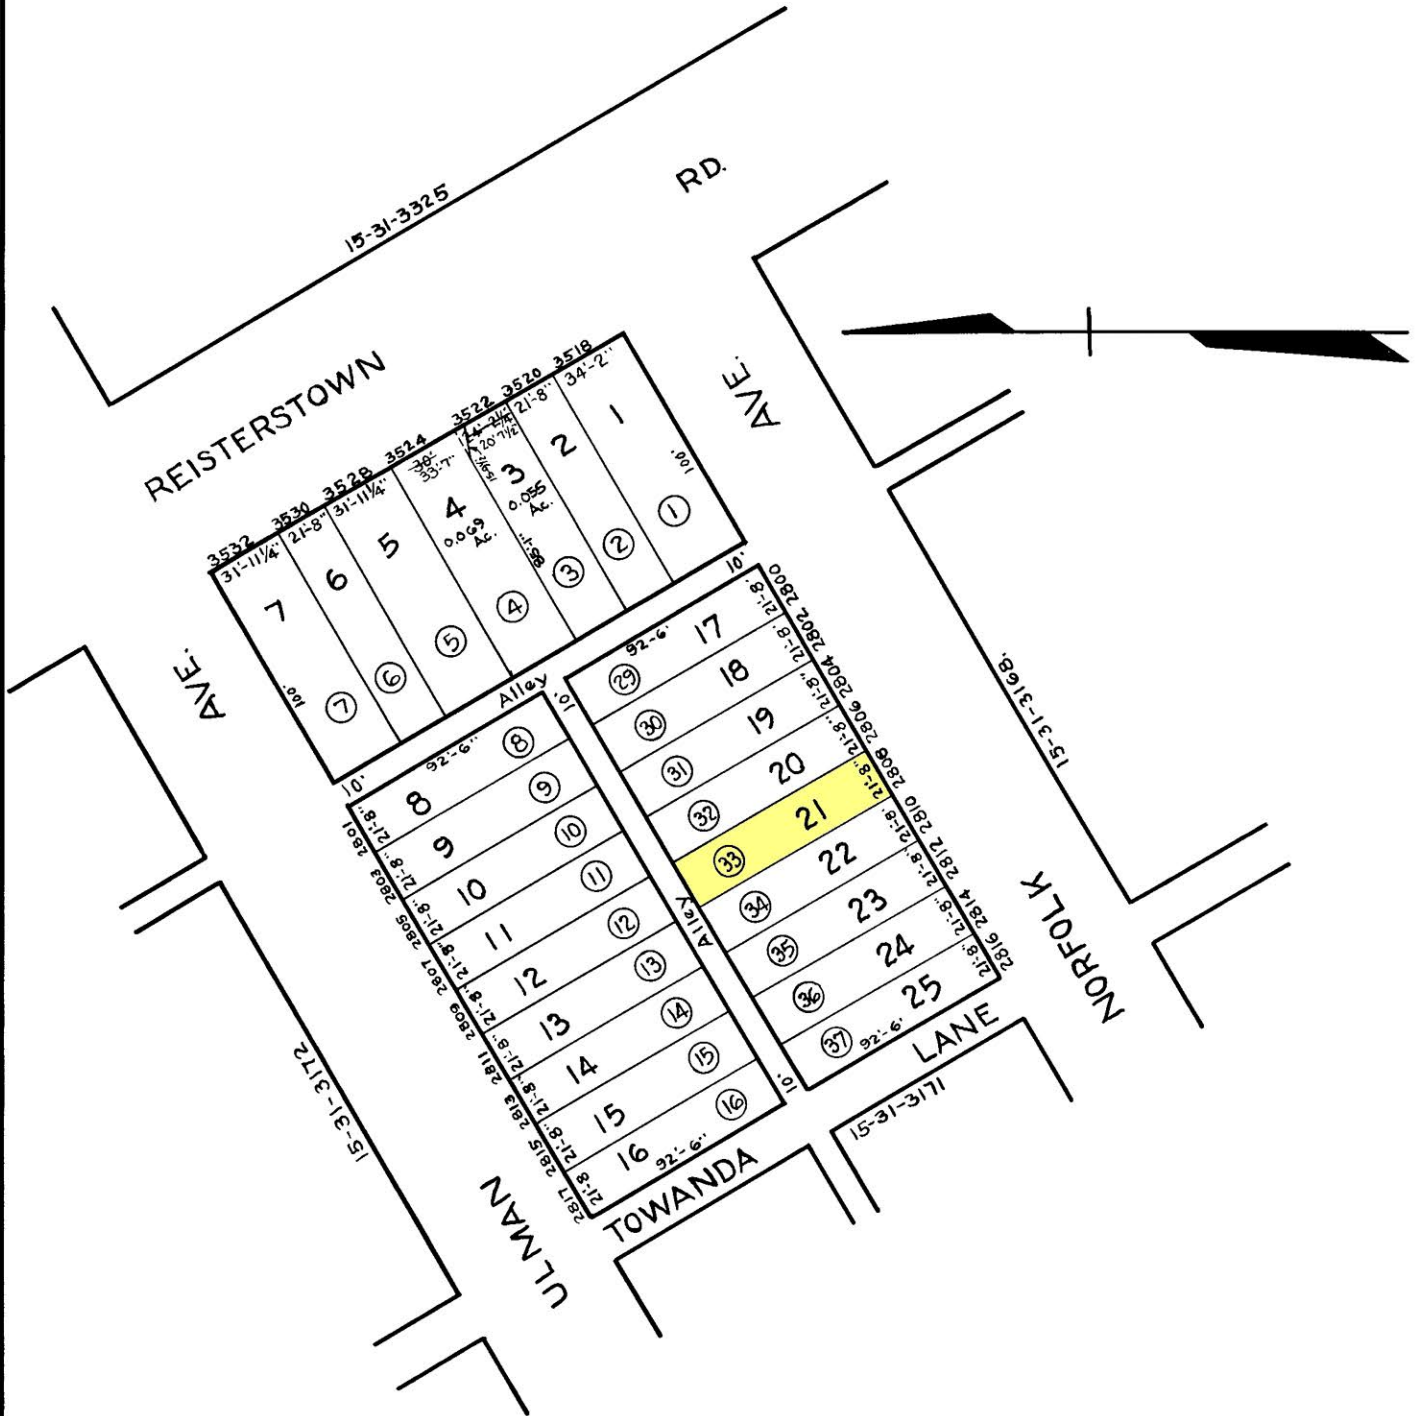

NOTICE

THIS IS A REAL PROPERTY PLAT AS PROVIDED FOR UNDER ARTICLE 76(1) OF THE CITY CHARTER IT IS COMPILED FROM TITLE AND OTHER SOURCES AND IS NOT AN AUTHENTIC SURVEY.

TRACED BY G.A.Smith.
 LETTERED BY G.A.Smith.
 CHECKED BY

NOTE ① LOT N° BLOCK 15-19-3170/71 FOR 1943.

CITY OF BALTIMORE
 DEPARTMENT OF PUBLIC WORKS
 BUREAU OF PLANS & SURVEYS
 PROPERTY LOCATION DIVISION

WARD 15 SECTION 31
BLOCK 3170

SCALE 1"=50'-0" DATE MAR, 1943.