


REVISIONS

Block Changed Per B of A & P.S.C.Sh. 2938
 LOTS 11, 35 THRU 39 DIM. CHANGED PER DEED & PLS C.54 87-188

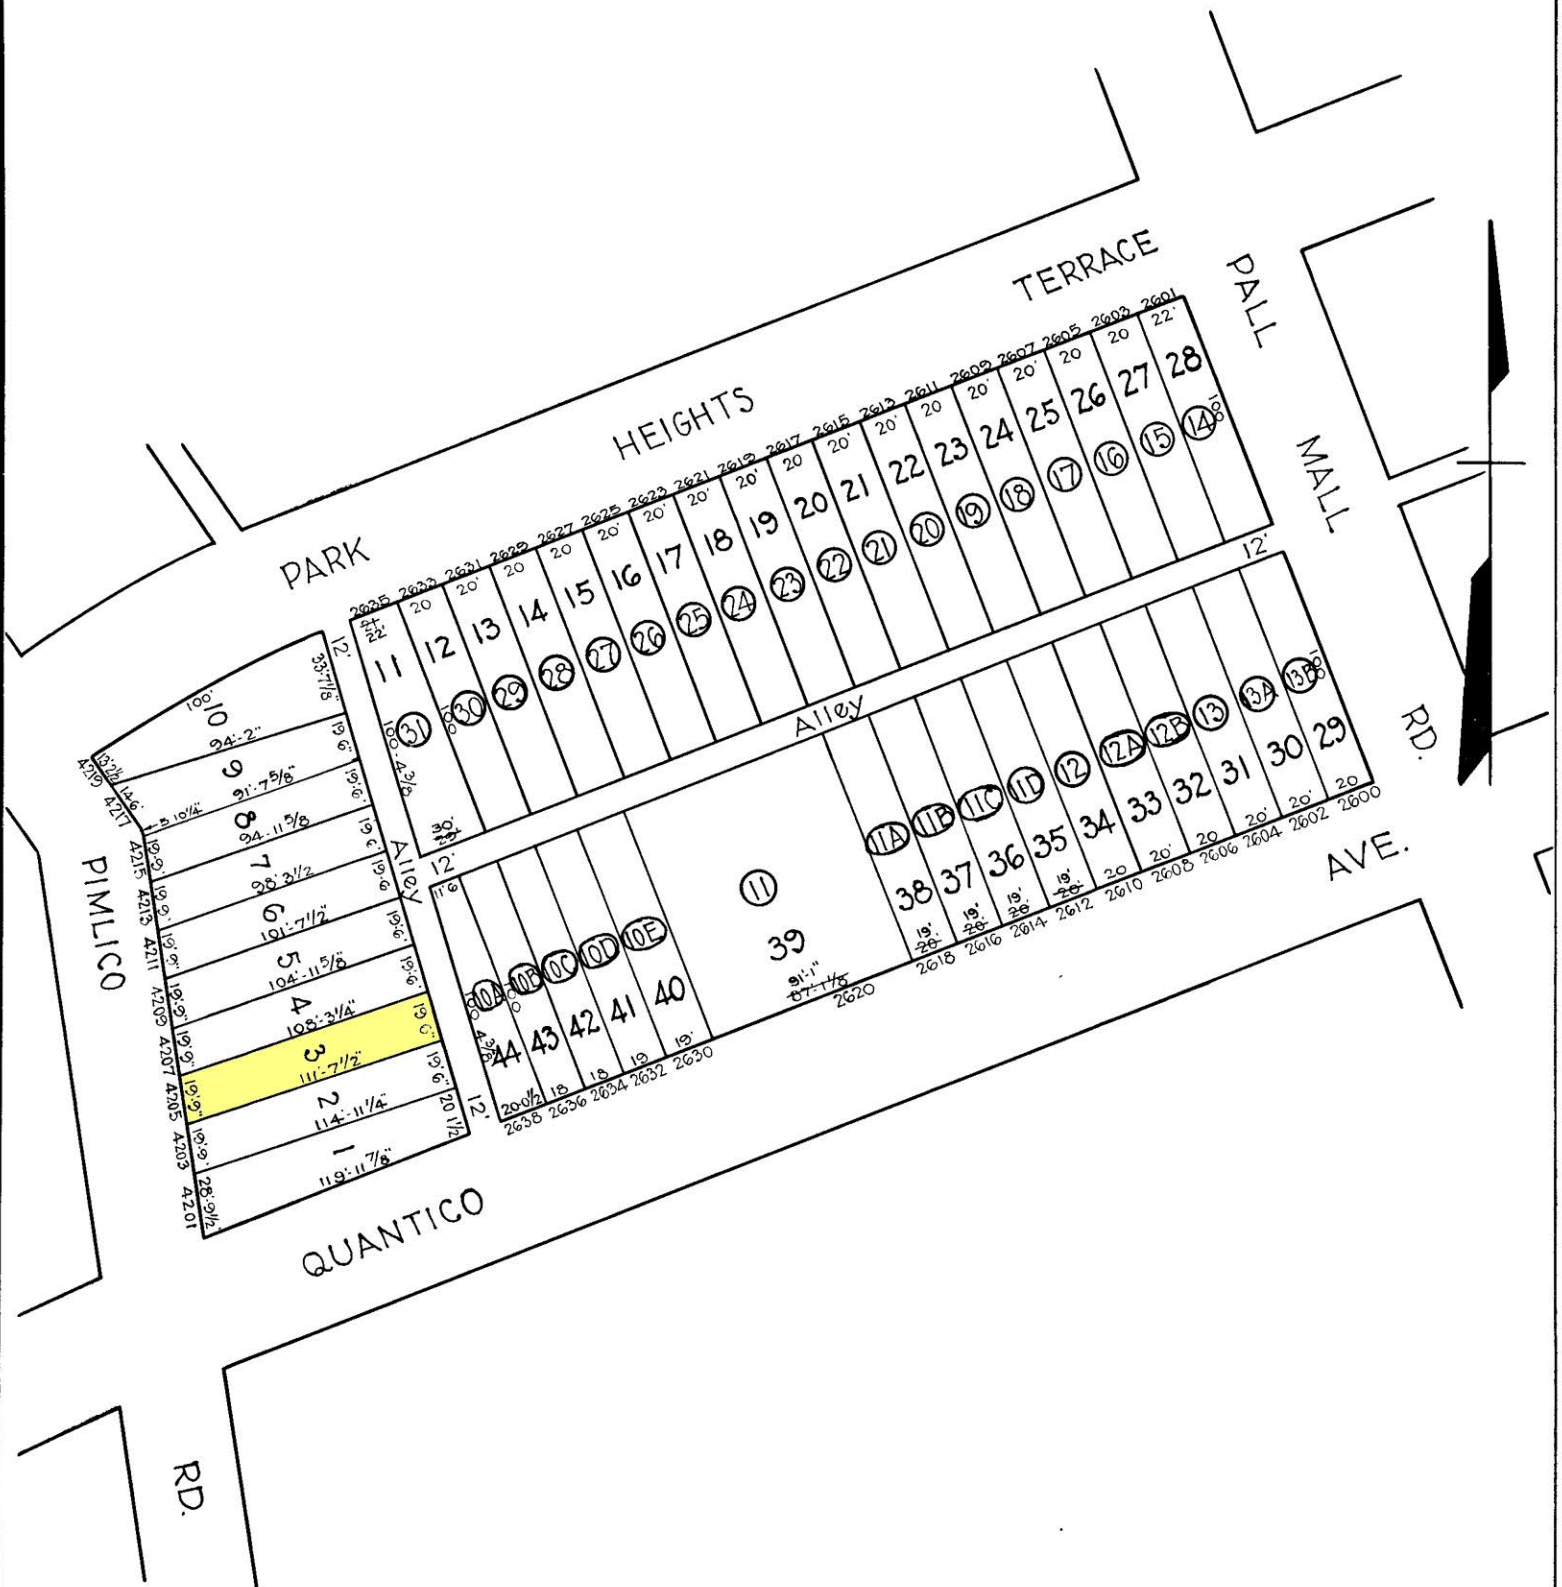

TRACED BY L.S. Bell
 LETTERED BY W.M.L.
 CHECKED BY

NOTE :-

ⓐ LOT NO BLOCK 15-19-3347-E FOR 1943.

NOTICE
 THIS IS A REAL PROPERTY PLAT AS PROVIDED
 FOR UNDER ARTICLE 76(H) OF THE CITY CHARTER
 IT IS COMPILED FROM TITLE AND OTHER
 SOURCES AND IS NOT AN AUTHENTIC SURVEY

CITY OF BALTIMORE
 DEPARTMENT OF PUBLIC WORKS
 BUREAU OF PLANS & SURVEYS
 PROPERTY LOCATION DIVISION

WARD 15 SECTION 34
 BLOCK 3347-E

SCALE 1"=50'0" DATE Feb 1930