


REVISIONS

BLOCK REDRAWN PER O.O. & PLS. 92-067-068

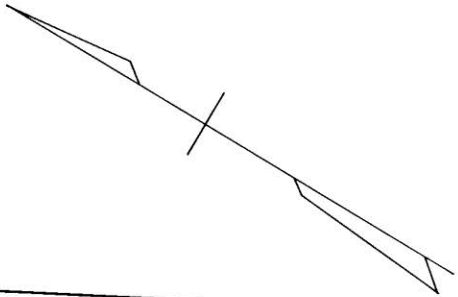

4812

DURONT AVE


PIMLICO

ROAD

AVE

4626

SEE SHEET No 2

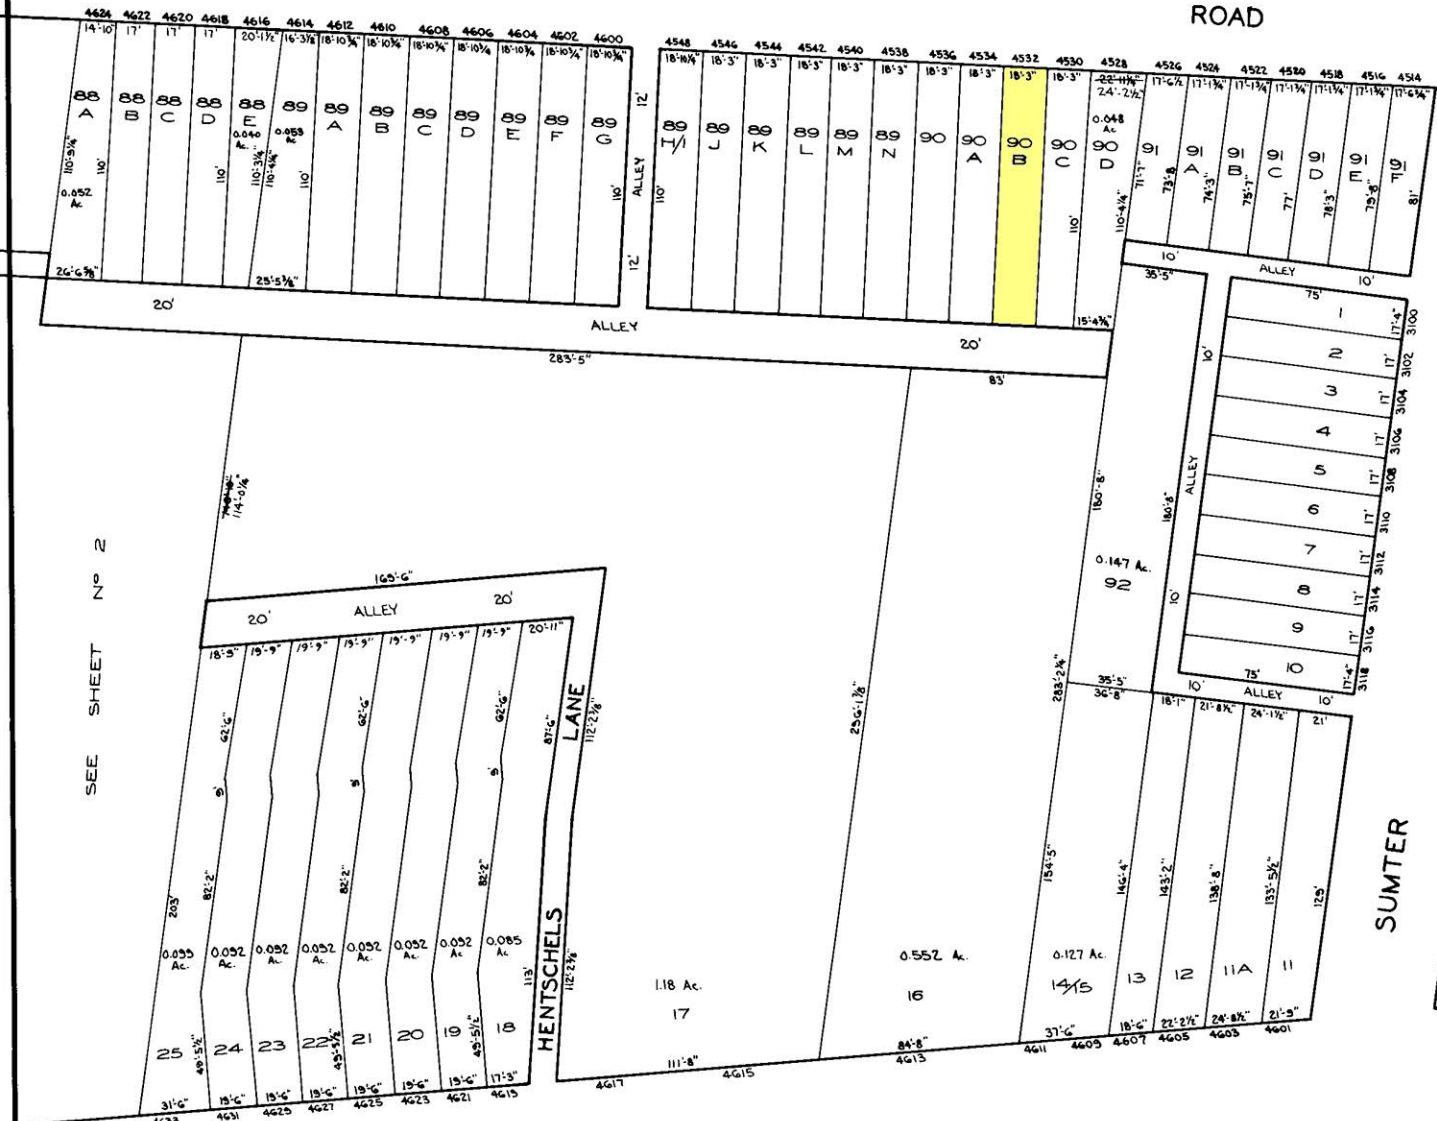

PARK

HEIGHTS

AVE

3301

SHEETS IN SET 2
SHEET No 1

CITY OF BALTIMORE
DEPARTMENT OF PUBLIC WORKS

PROPERTY LOCATION SECTION
WARD **27** SECTION **18**
BLOCK **4626-A**

SCALE: 1" = 50'-0" DATE: OCT. 1951

NOTICE

THIS IS A REAL PROPERTY PLAT AS PROVIDED FOR UNDER ARTICLE 76(d) OF THE CITY CHARTER IT IS COMPILED FROM TITLE AND OTHER SOURCES AND IS NOT AN AUTHENTIC SURVEY.

TRACED BY: PIERRE M. FORD
LETTERED BY: PIERRE M. FORD
CHECKED BY: _____