


REVISIONS

BLOCK REDRAWN PER O.O. & PLS. 92-067-068

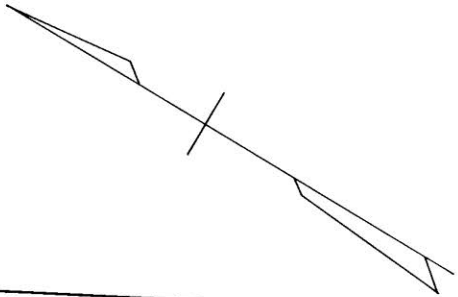

4812


DUPONT AVE

PIMLICO

ROAD

AVE

SEE SHEET No 2

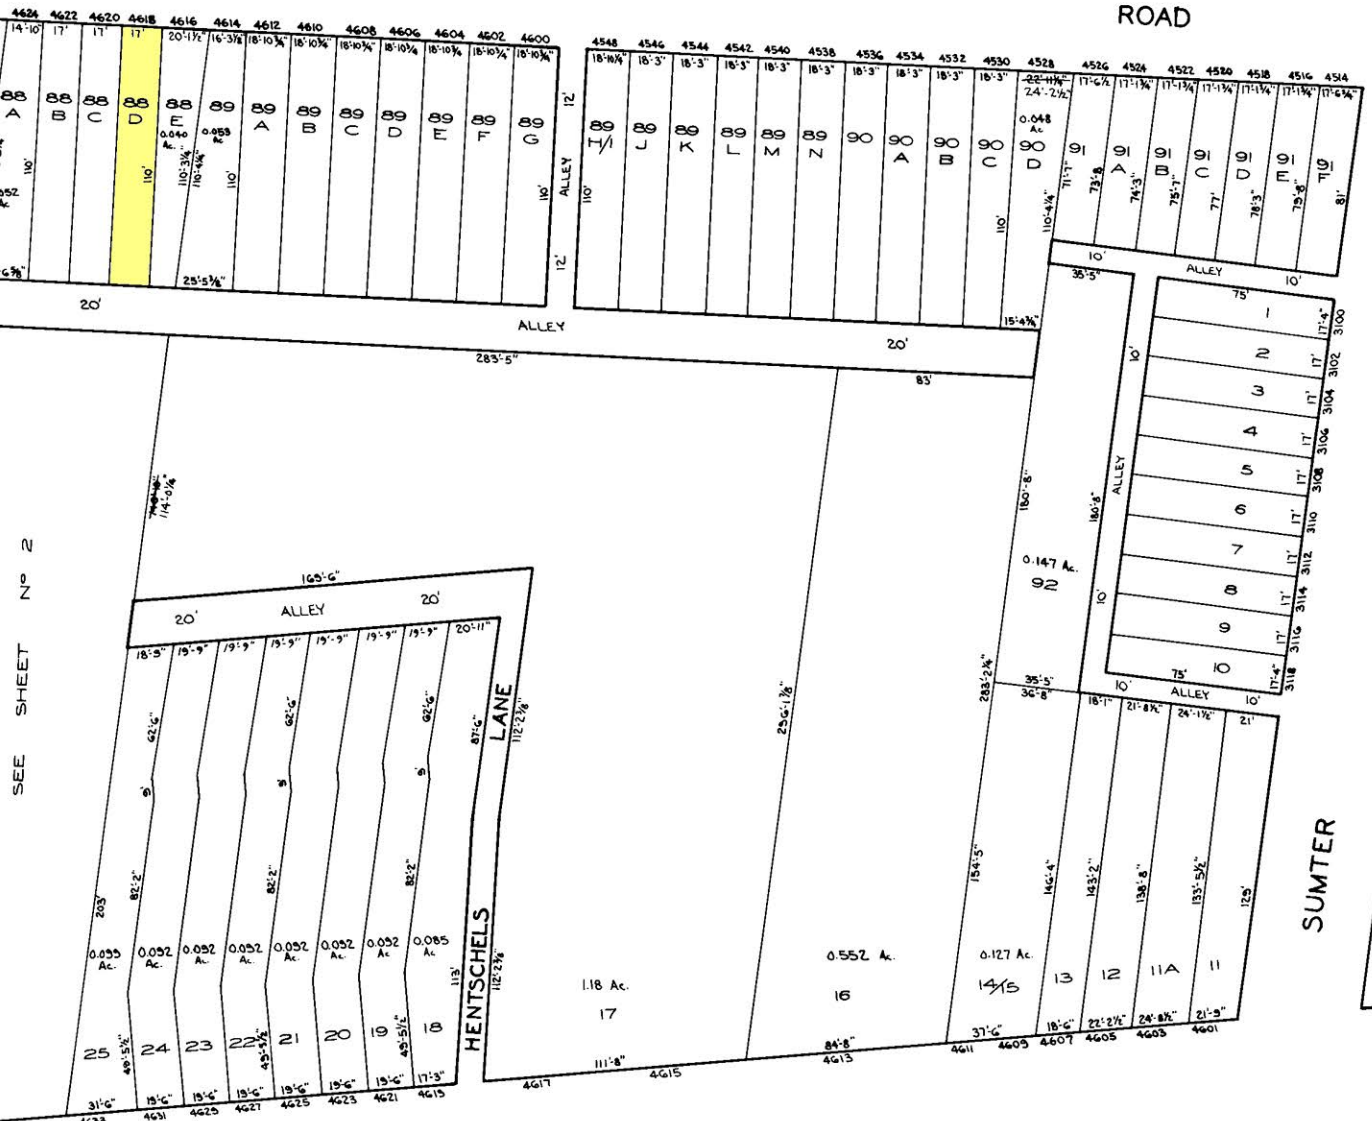

PARK

HEIGHTS

AVE

4626

SHEETS IN SET 2
SHEET No 1

3301

CITY OF BALTIMORE
DEPARTMENT OF PUBLIC WORKS

PROPERTY LOCATION SECTION
WARD 27 SECTION 18
BLOCK 4626-A

SCALE 1" = 50'-0" DATE OCT 1951

NOTICE

THIS IS A REAL PROPERTY PLAT AS PROVIDED FOR UNDER ARTICLE 76(d) OF THE CITY CHARTER IT IS COMPILED FROM TITLE AND OTHER SOURCES AND IS NOT AN AUTHENTIC SURVEY.

TRACED BY: PIERRE M. FORD
LETTERED BY: PIERRE M. FORD
CHECKED BY: