


**REVISIONS**

BLOCK REVISED PER DEEDS CSH 85-183 THRU 85-188  
 LOTS 11 & 12/13 PER DEED, C.S.H. 88-511

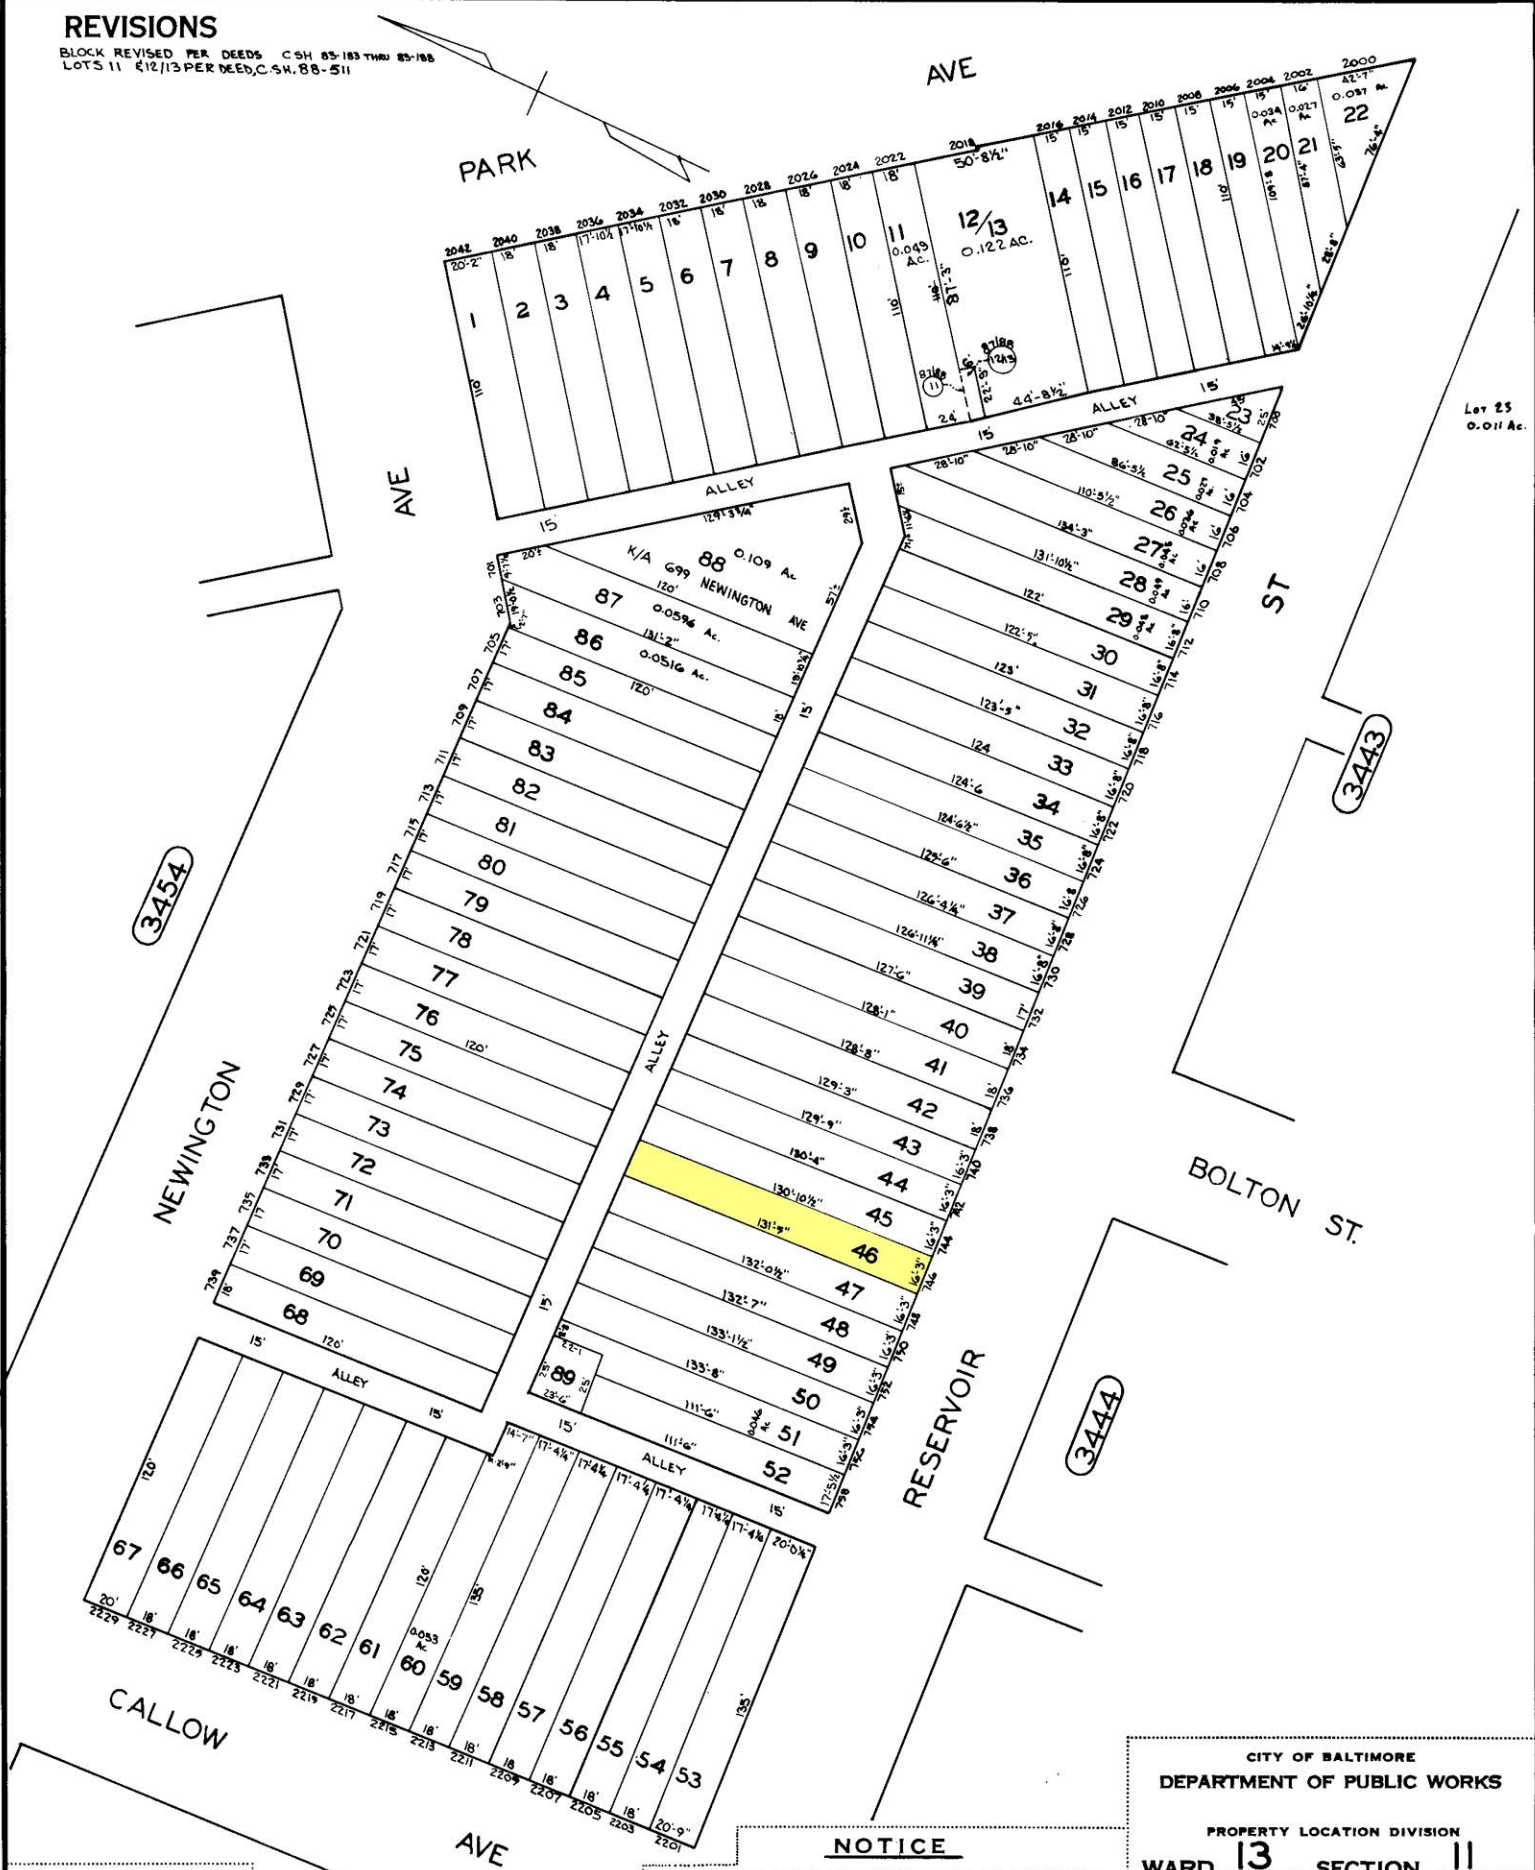

3454

3443

3444

3445

TRACED BY... PMF  
 LETTERED BY... P.M. FORD  
 CHECKED BY...

**NOTICE**  
 THIS IS A REAL PROPERTY PLAT AS PROVIDED  
 FOR UNDER ARTICLE 76(d) OF THE CITY CHARTER  
 IT IS COMPILED FROM TITLE AND OTHER  
 SOURCES AND IS NOT AN AUTHENTIC SURVEY.

CITY OF BALTIMORE  
 DEPARTMENT OF PUBLIC WORKS  
 PROPERTY LOCATION DIVISION  
 WARD 13 SECTION 11  
 BLOCK 3446  
 SCALE: 1" = 50'-0" DATE NOV 1982