


REVISIONS

PLAT REDRAWN PER SD. CH. SH. 00-030

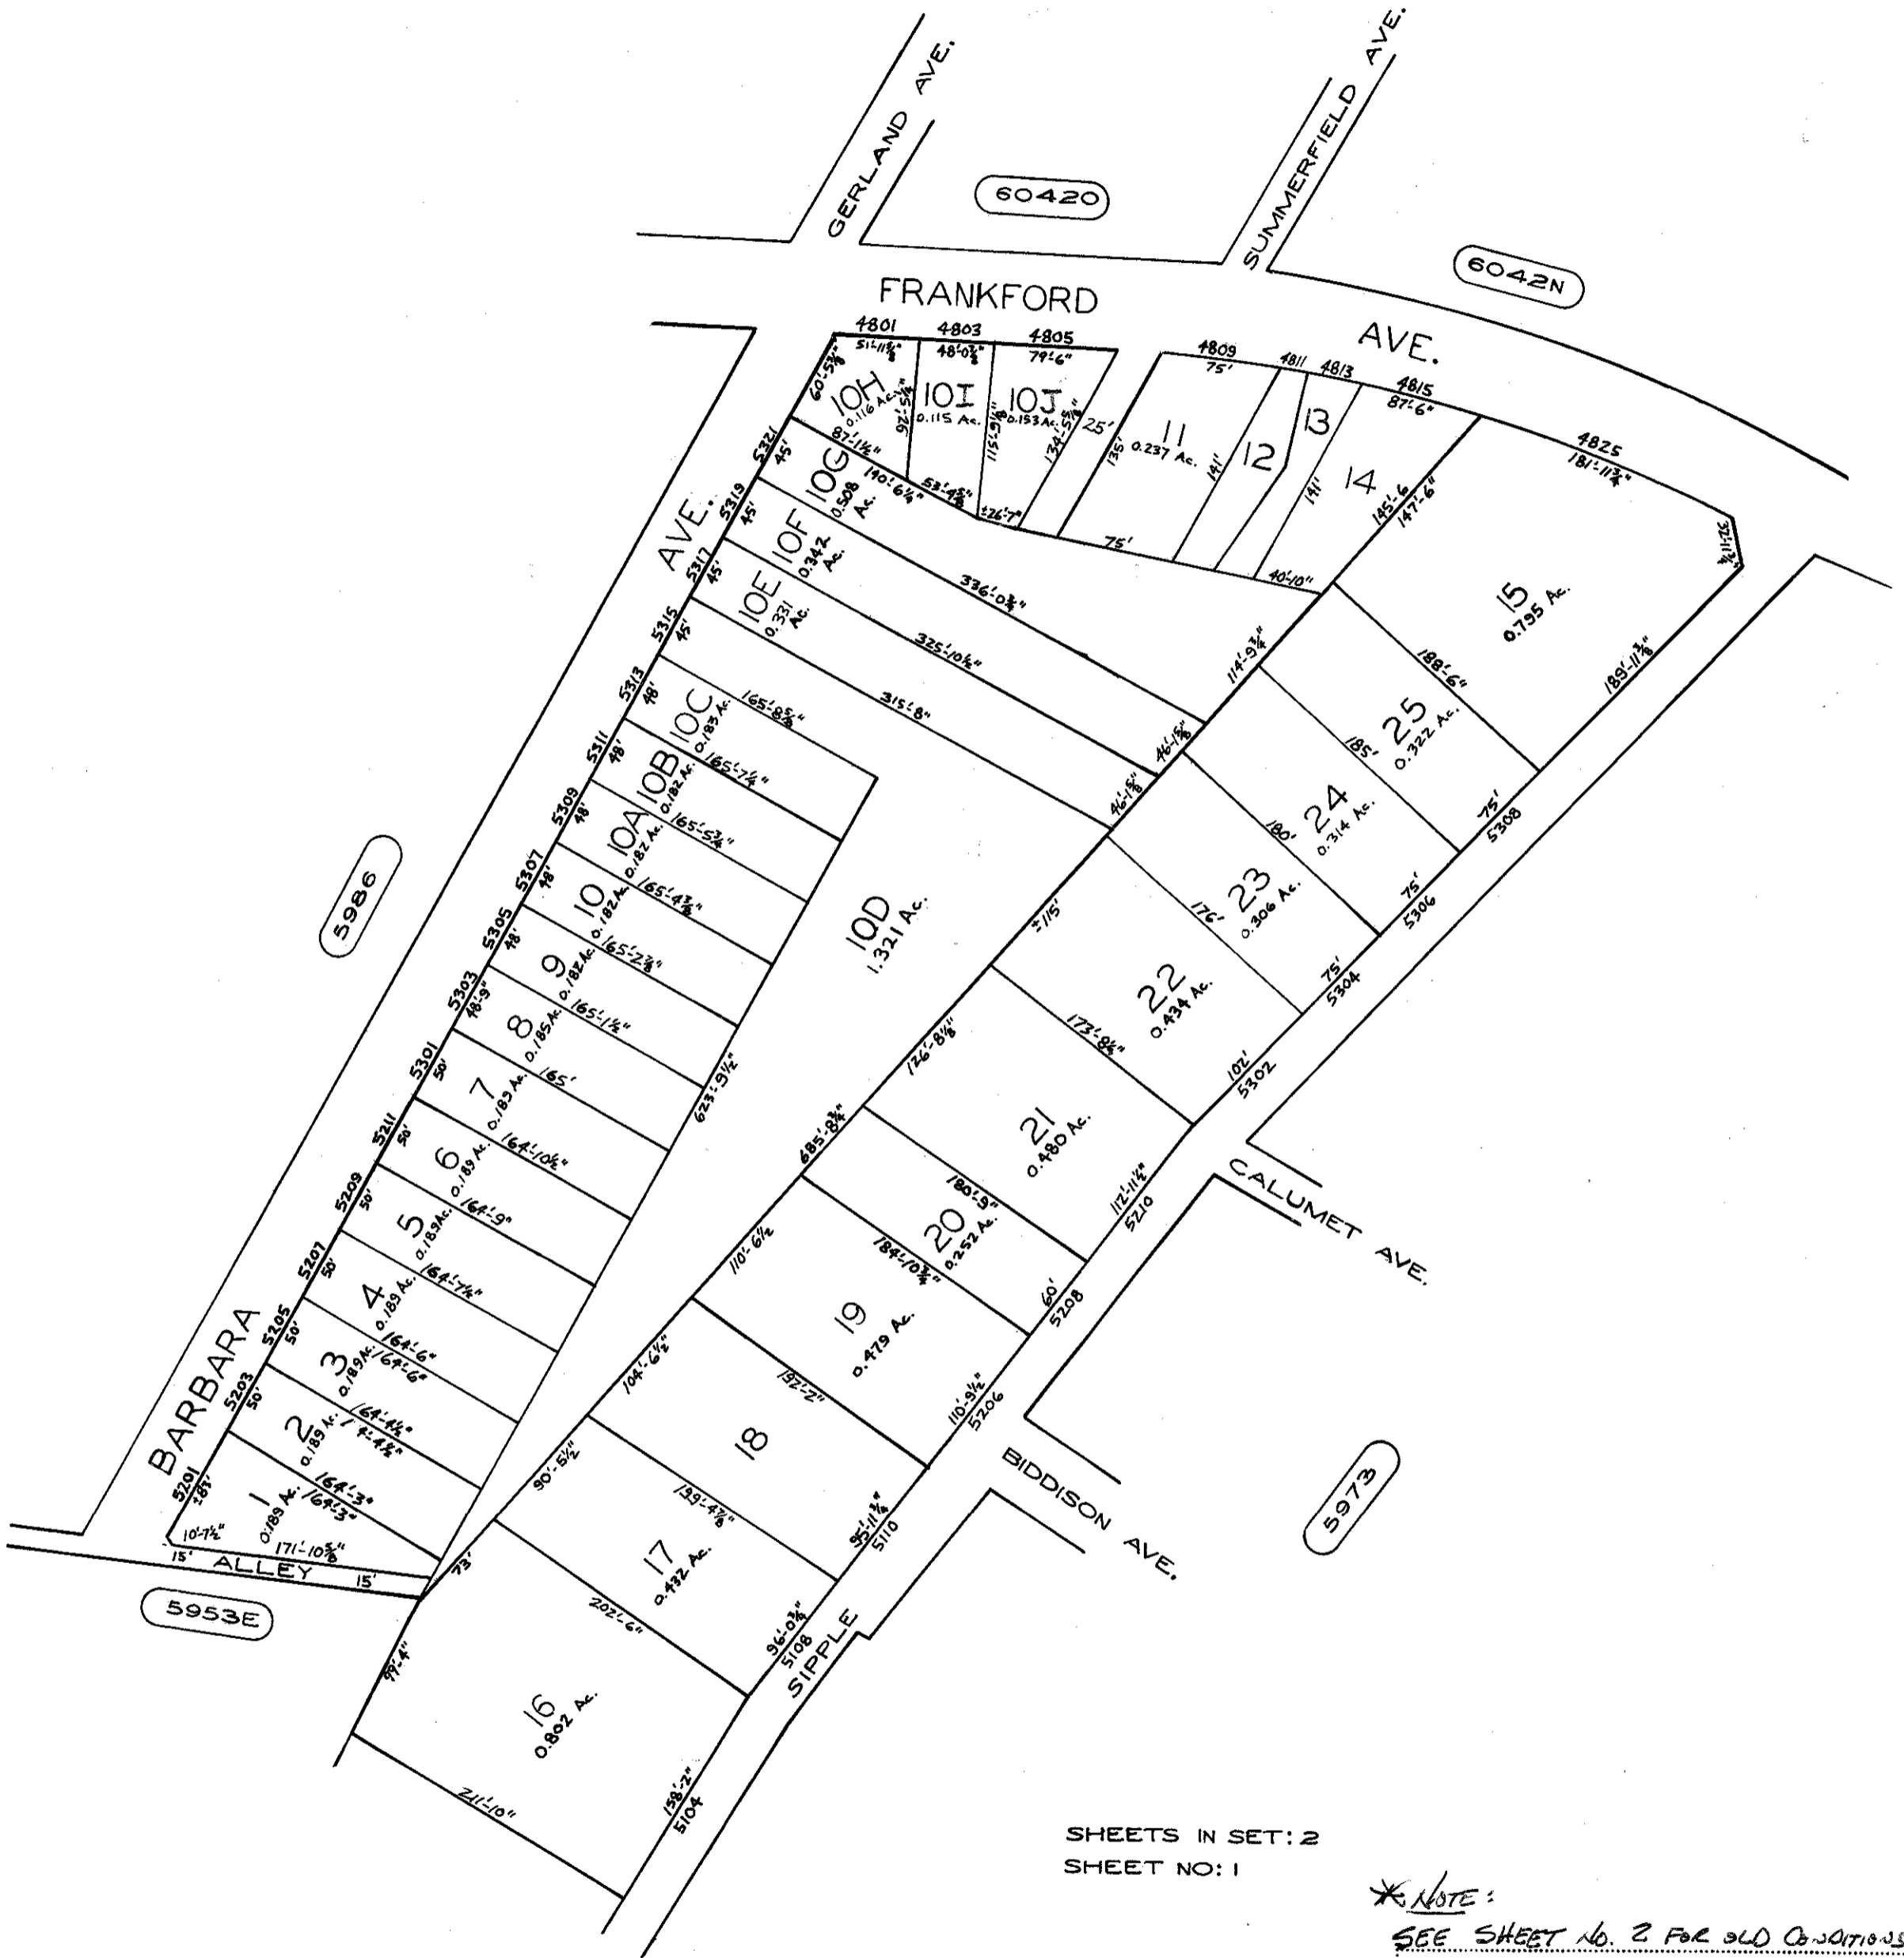

SHEETS IN SET: 2  
SHEET NO: 1

\*NOTE:  
SEE SHEET NO. 2 FOR OLD CONDITIONS

CITY OF BALTIMORE  
DEPARTMENT OF PUBLIC WORKS

PROPERTY LOCATION SECTION

WARD 26 SECTION 21

BLOCK 5953G

SCALE 1" = 100' DATE MARCH 2000

NOTICE

THIS IS A REAL PROPERTY PLAT AS PROVIDED FOR UNDER ARTICLE 76(d) OF THE CITY CHARTER IT IS COMPILED FROM TITLE AND OTHER SOURCES AND IS NOT AN AUTHENTIC SURVEY.

TRACED BY: *WAS*  
LETTERED BY: *WAS*  
CHECKED BY: \_\_\_\_\_