


**REVISIONS**

PLAT REVISED PER P.L.S.  
 LOTS 36 & 36A CONS'D PER O.O.; CH. 54. 10-069

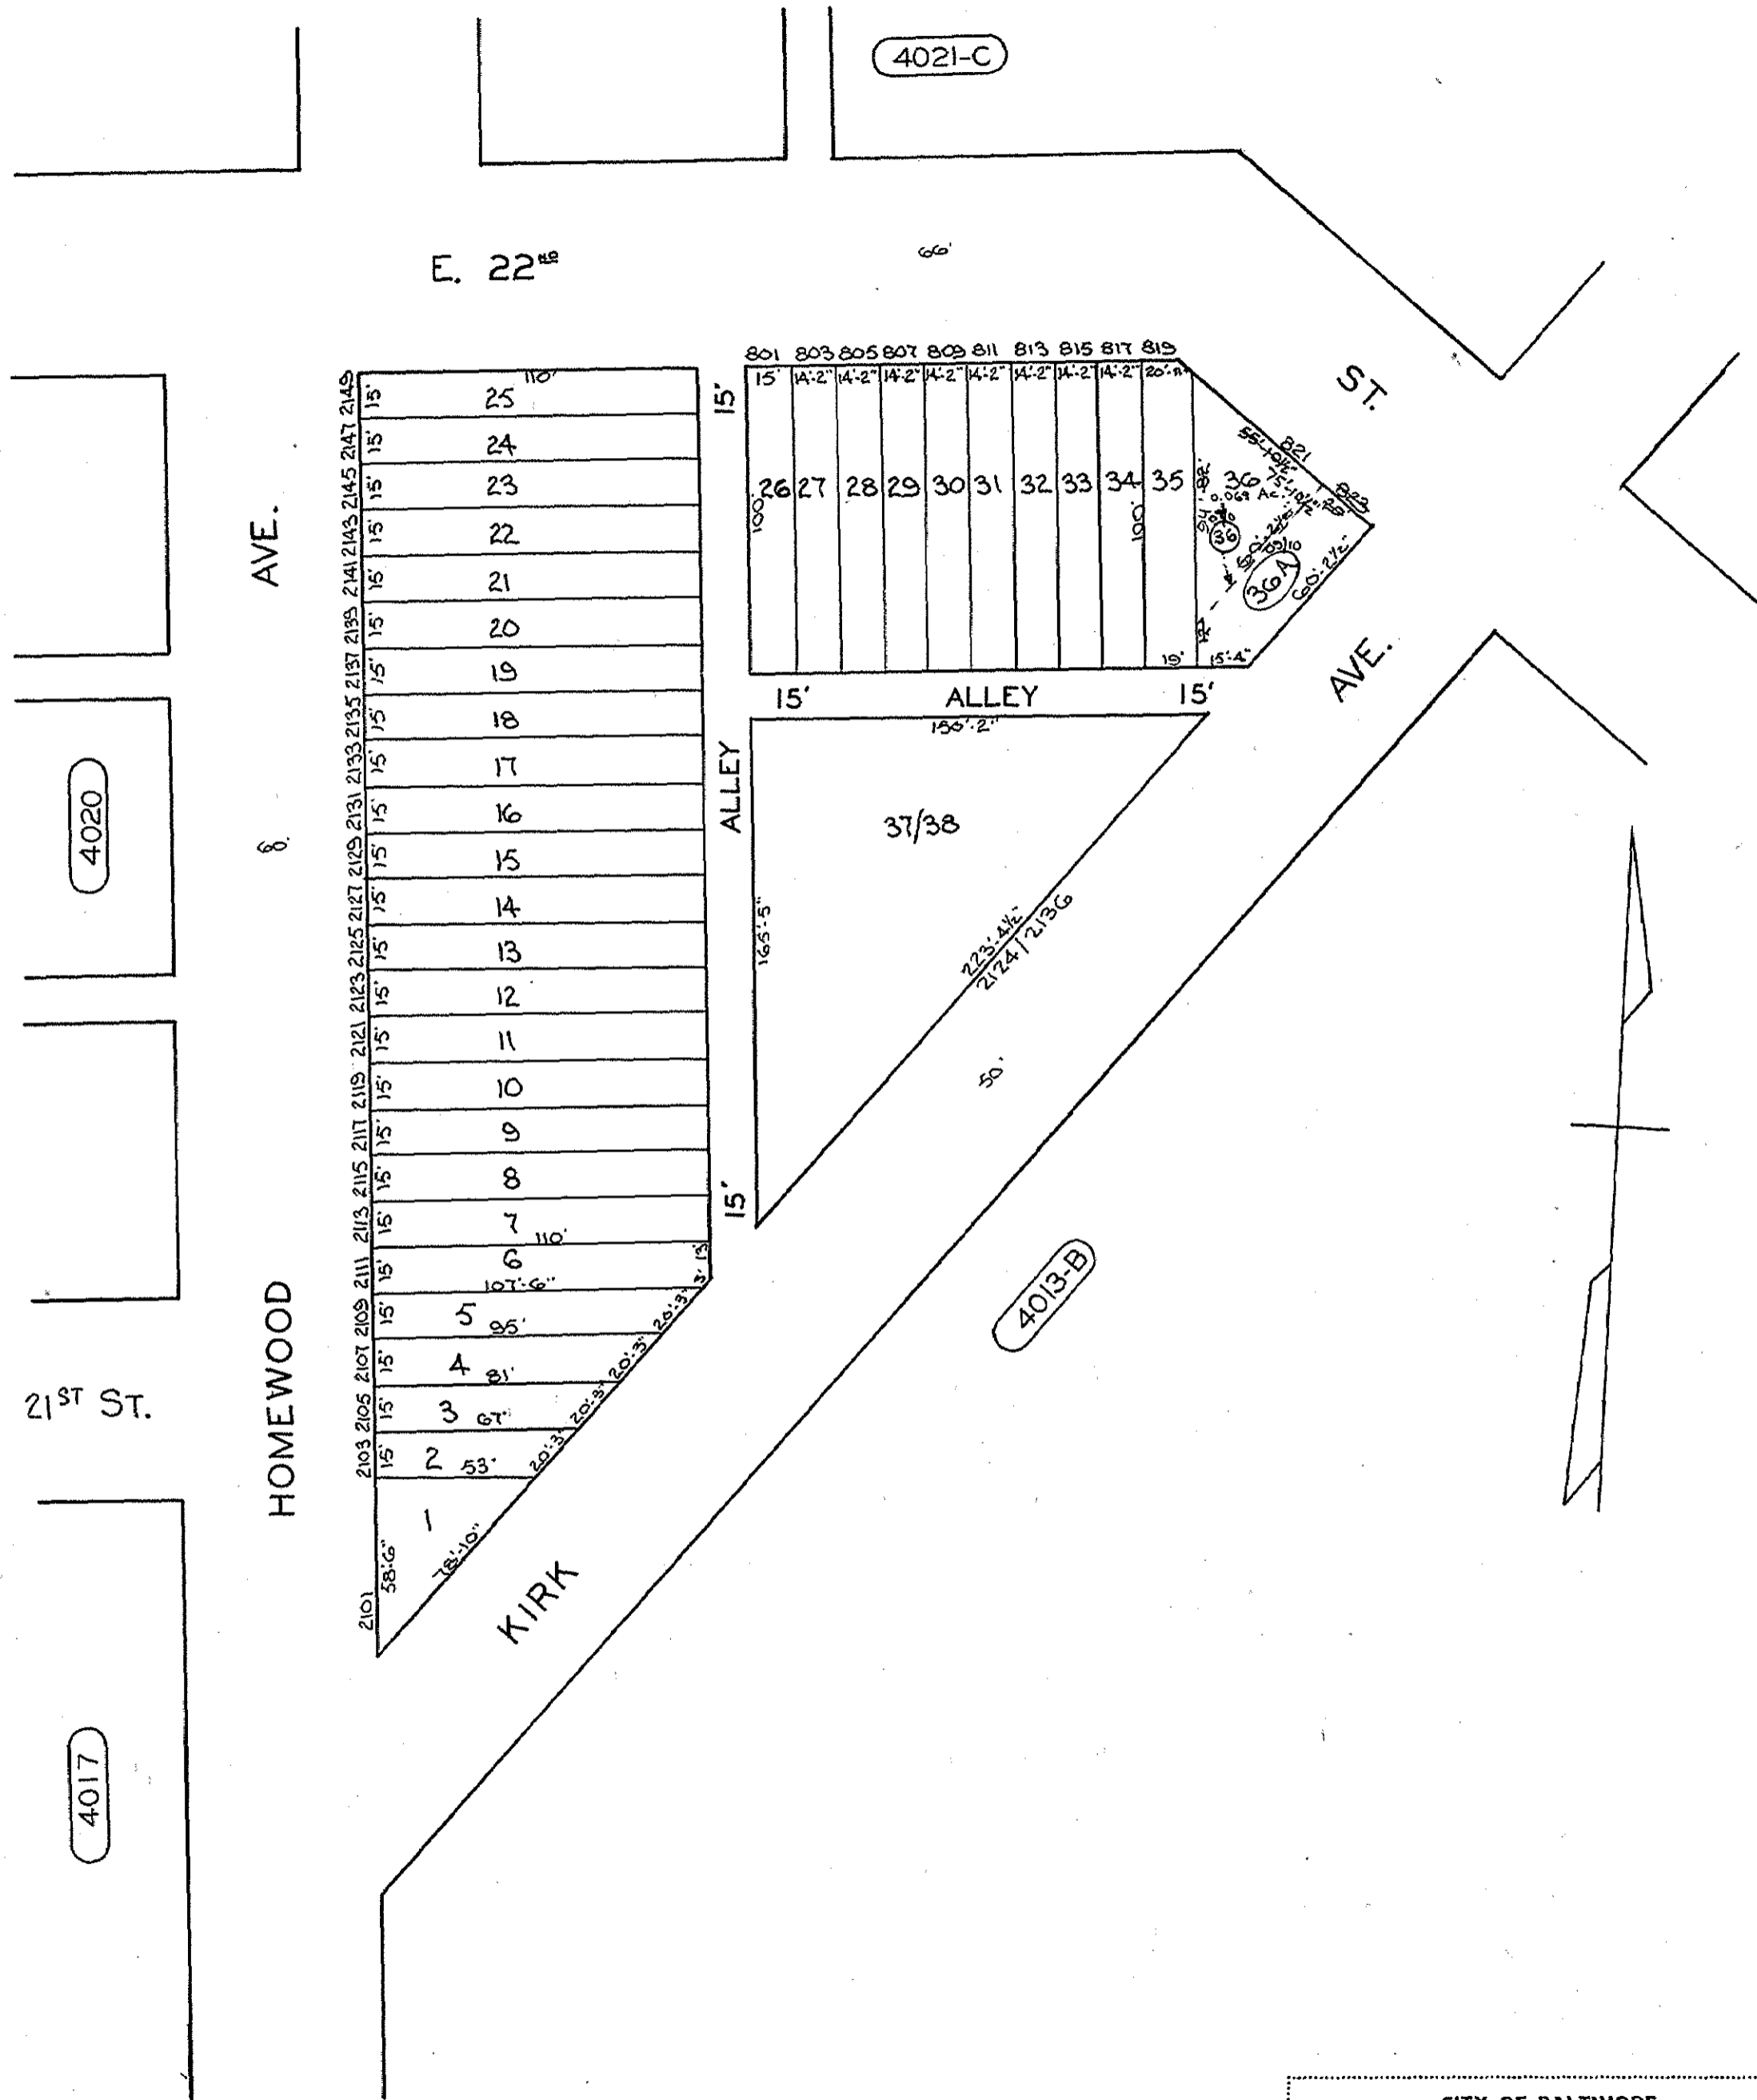

4020

4020

4020

4020

4020

4020

4020

21<sup>ST</sup> ST.

HOMEWOOD AVE.

HOMEWOOD AVE.

E. 22<sup>ND</sup> ST.

4021-C

4013-B

TRACED BY *[Signature]*  
 LETTERED BY *[Signature]*  
 CHECKED BY

**NOTICE**  
 THIS IS A REAL PROPERTY PLAT AS PROVIDED FOR UNDER ARTICLE 76(d) OF THE CITY CHARTER IT IS COMPILED FROM TITLE AND OTHER SOURCES AND IS NOT AN AUTHENTIC SURVEY.

CITY OF BALTIMORE  
 DEPARTMENT OF PUBLIC WORKS  
 PROPERTY LOCATION DIVISION  
 WARD **9** SECTION **6**  
 BLOCK **4022**  
 SCALE 1"=50' DATE August, 1978