
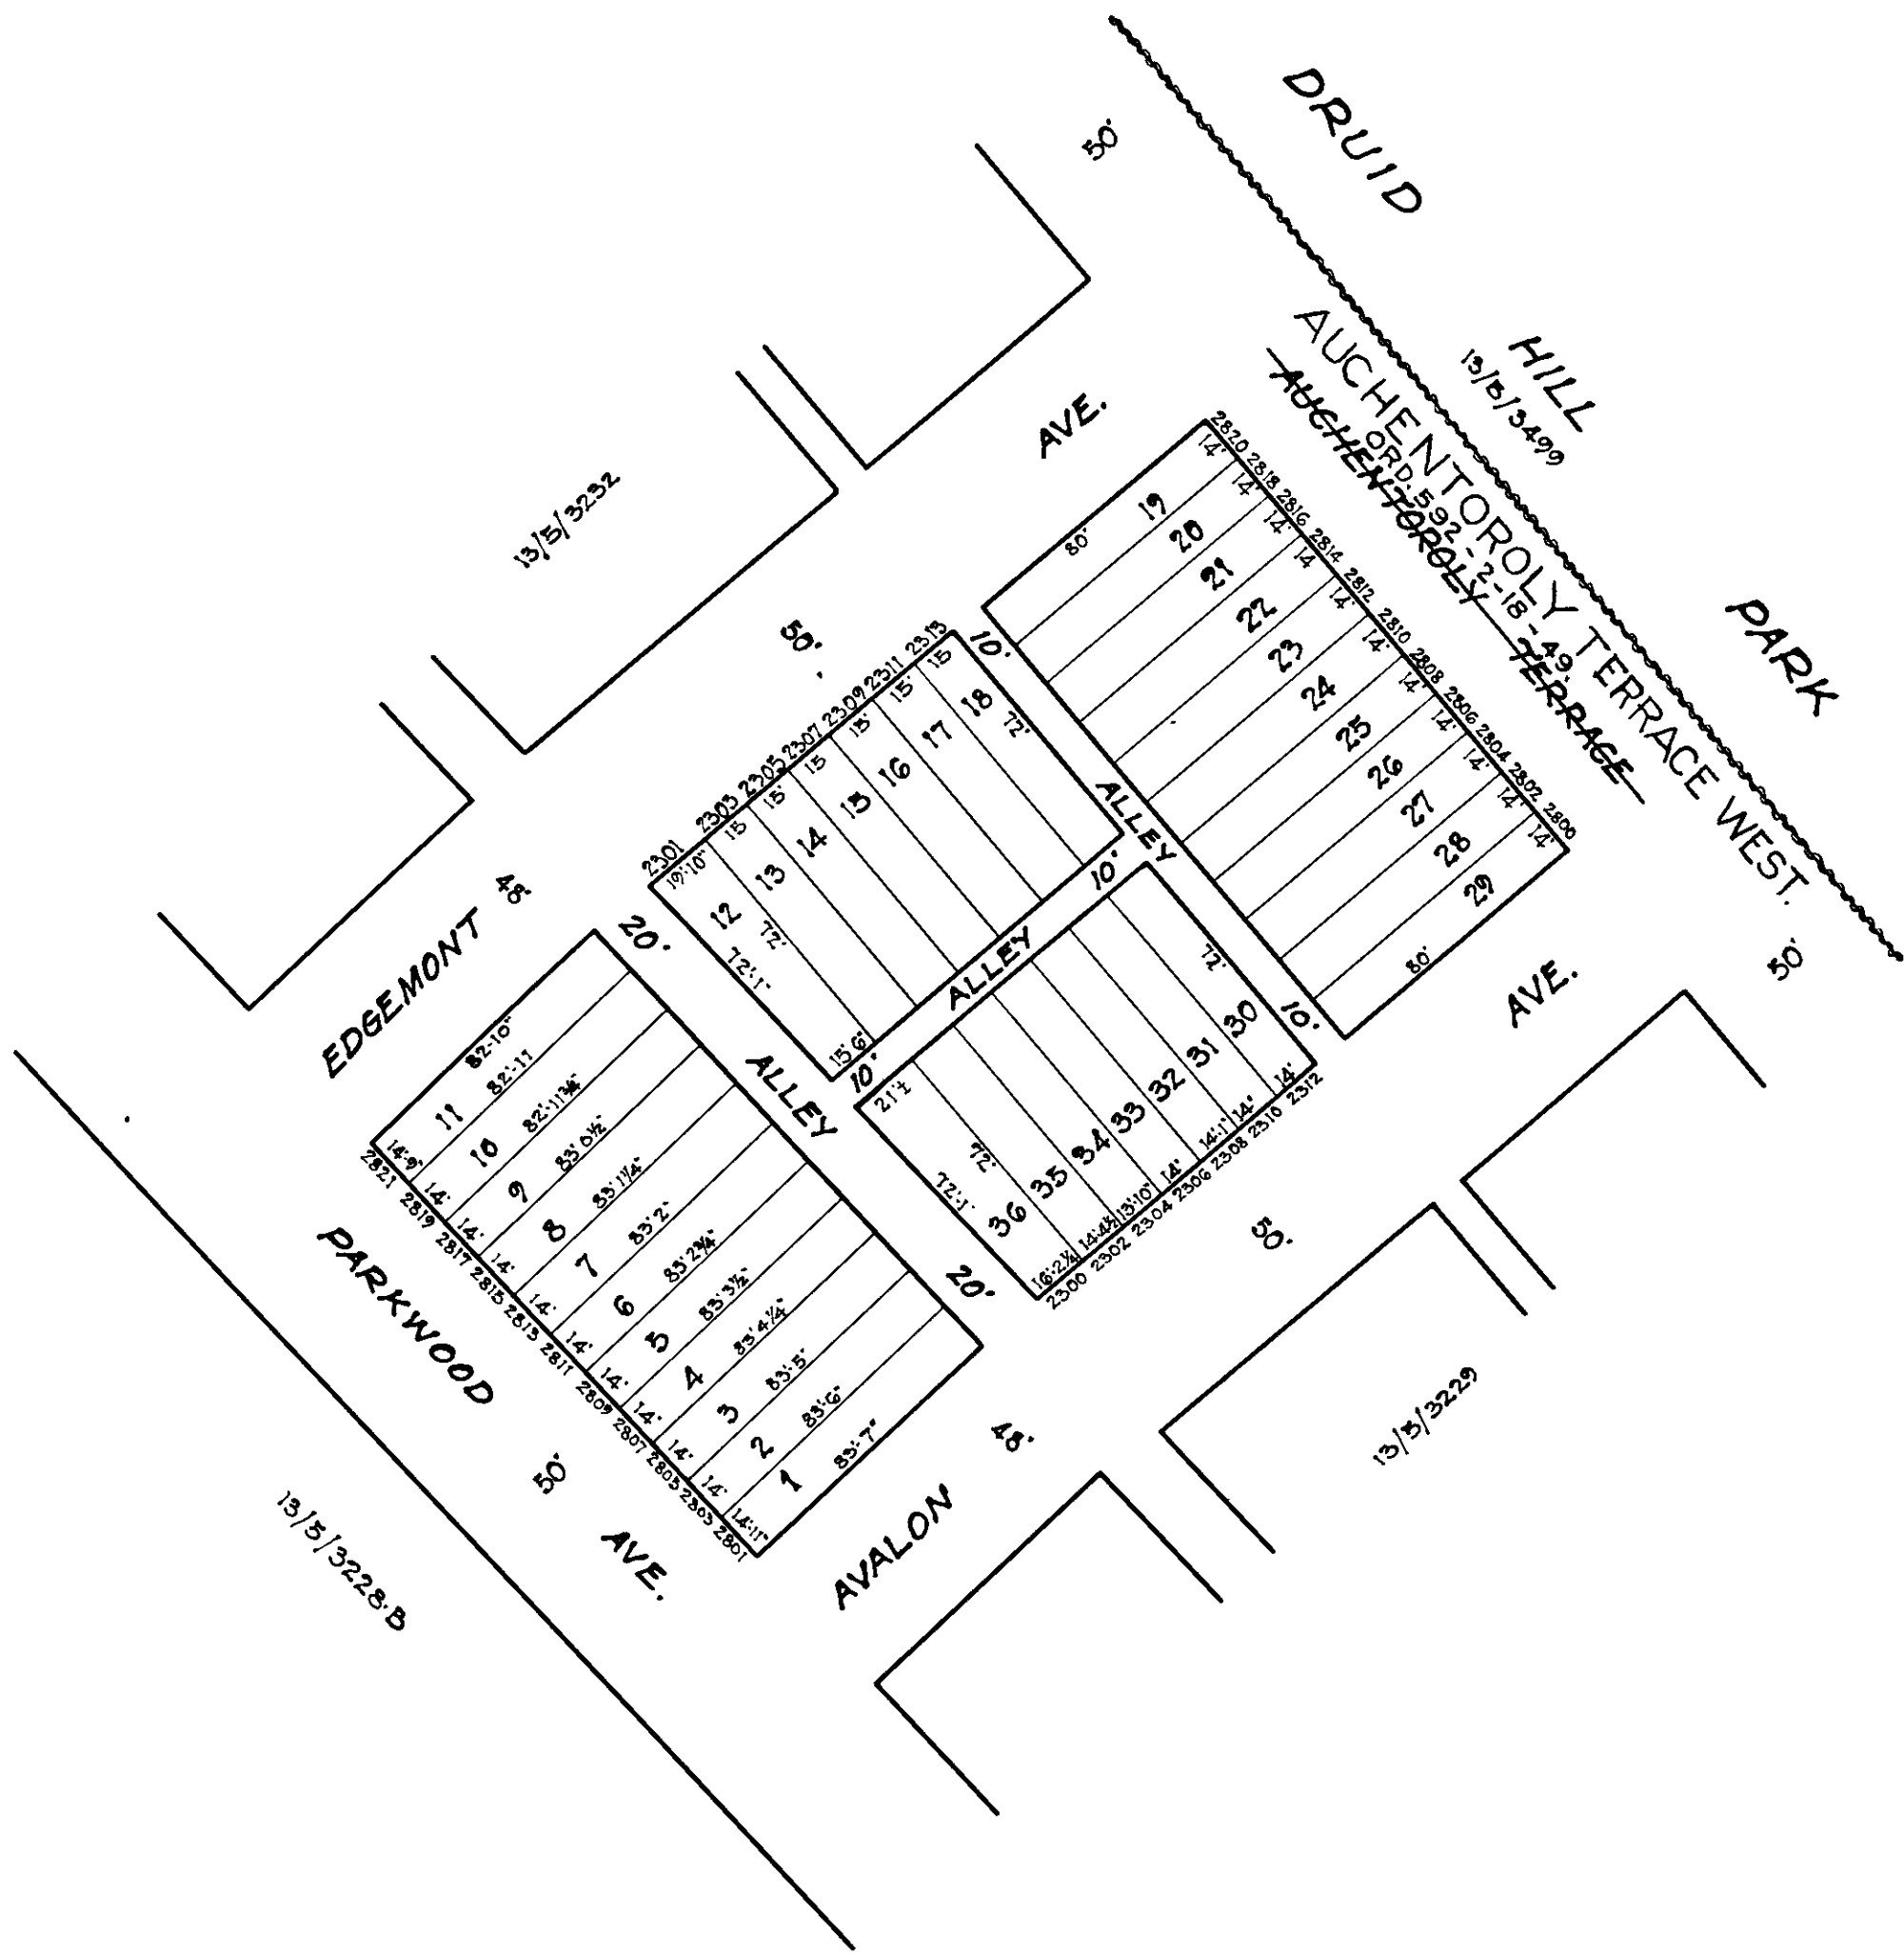


± REVISIONS ±

Dimensions per field and deeds 12/13/33  
 Lots 19 to 29 Street Name Changed Per Ord. 592, C. Sh. 4550A.

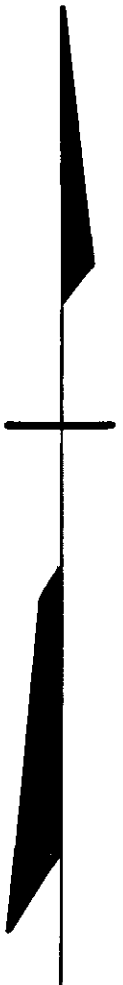

**NOTICE**  
 THIS IS A REAL PROPERTY PLAT AS PROVIDED FOR UNDER ARTICLE 76(d) OF THE CITY CHARTER. IT IS COMPILED FROM TITLE AND OTHER SOURCES AND IS NOT AN AUTHENTIC SURVEY

TRACED BY *G.J. Moorehead*  
 LETTERED BY *G.J. Moorehead*  
 CHECKED BY

CITY OF BALTIMORE  
 DEPARTMENT OF PUBLIC WORKS  
 BUREAU OF PLANS & SURVEYS  
 PROPERTY LOCATION DIVISION  
**WARD 13 SECTION 5**  
**BLOCK 3230**  
 SCALE 1" = 50'-0" DATE Dec. 1933