


**REVISIONS**

LOTS 29 & 30 CONSD PER APP' O.O.C. SH. 87-415  
 Lot 73 DIM. CH. PER DEED CH. SH. 89-105  
 LOTS 39 & 45 CONSD PER O.O. LOT 44 LOT NO CHANGED C.5H 00-157

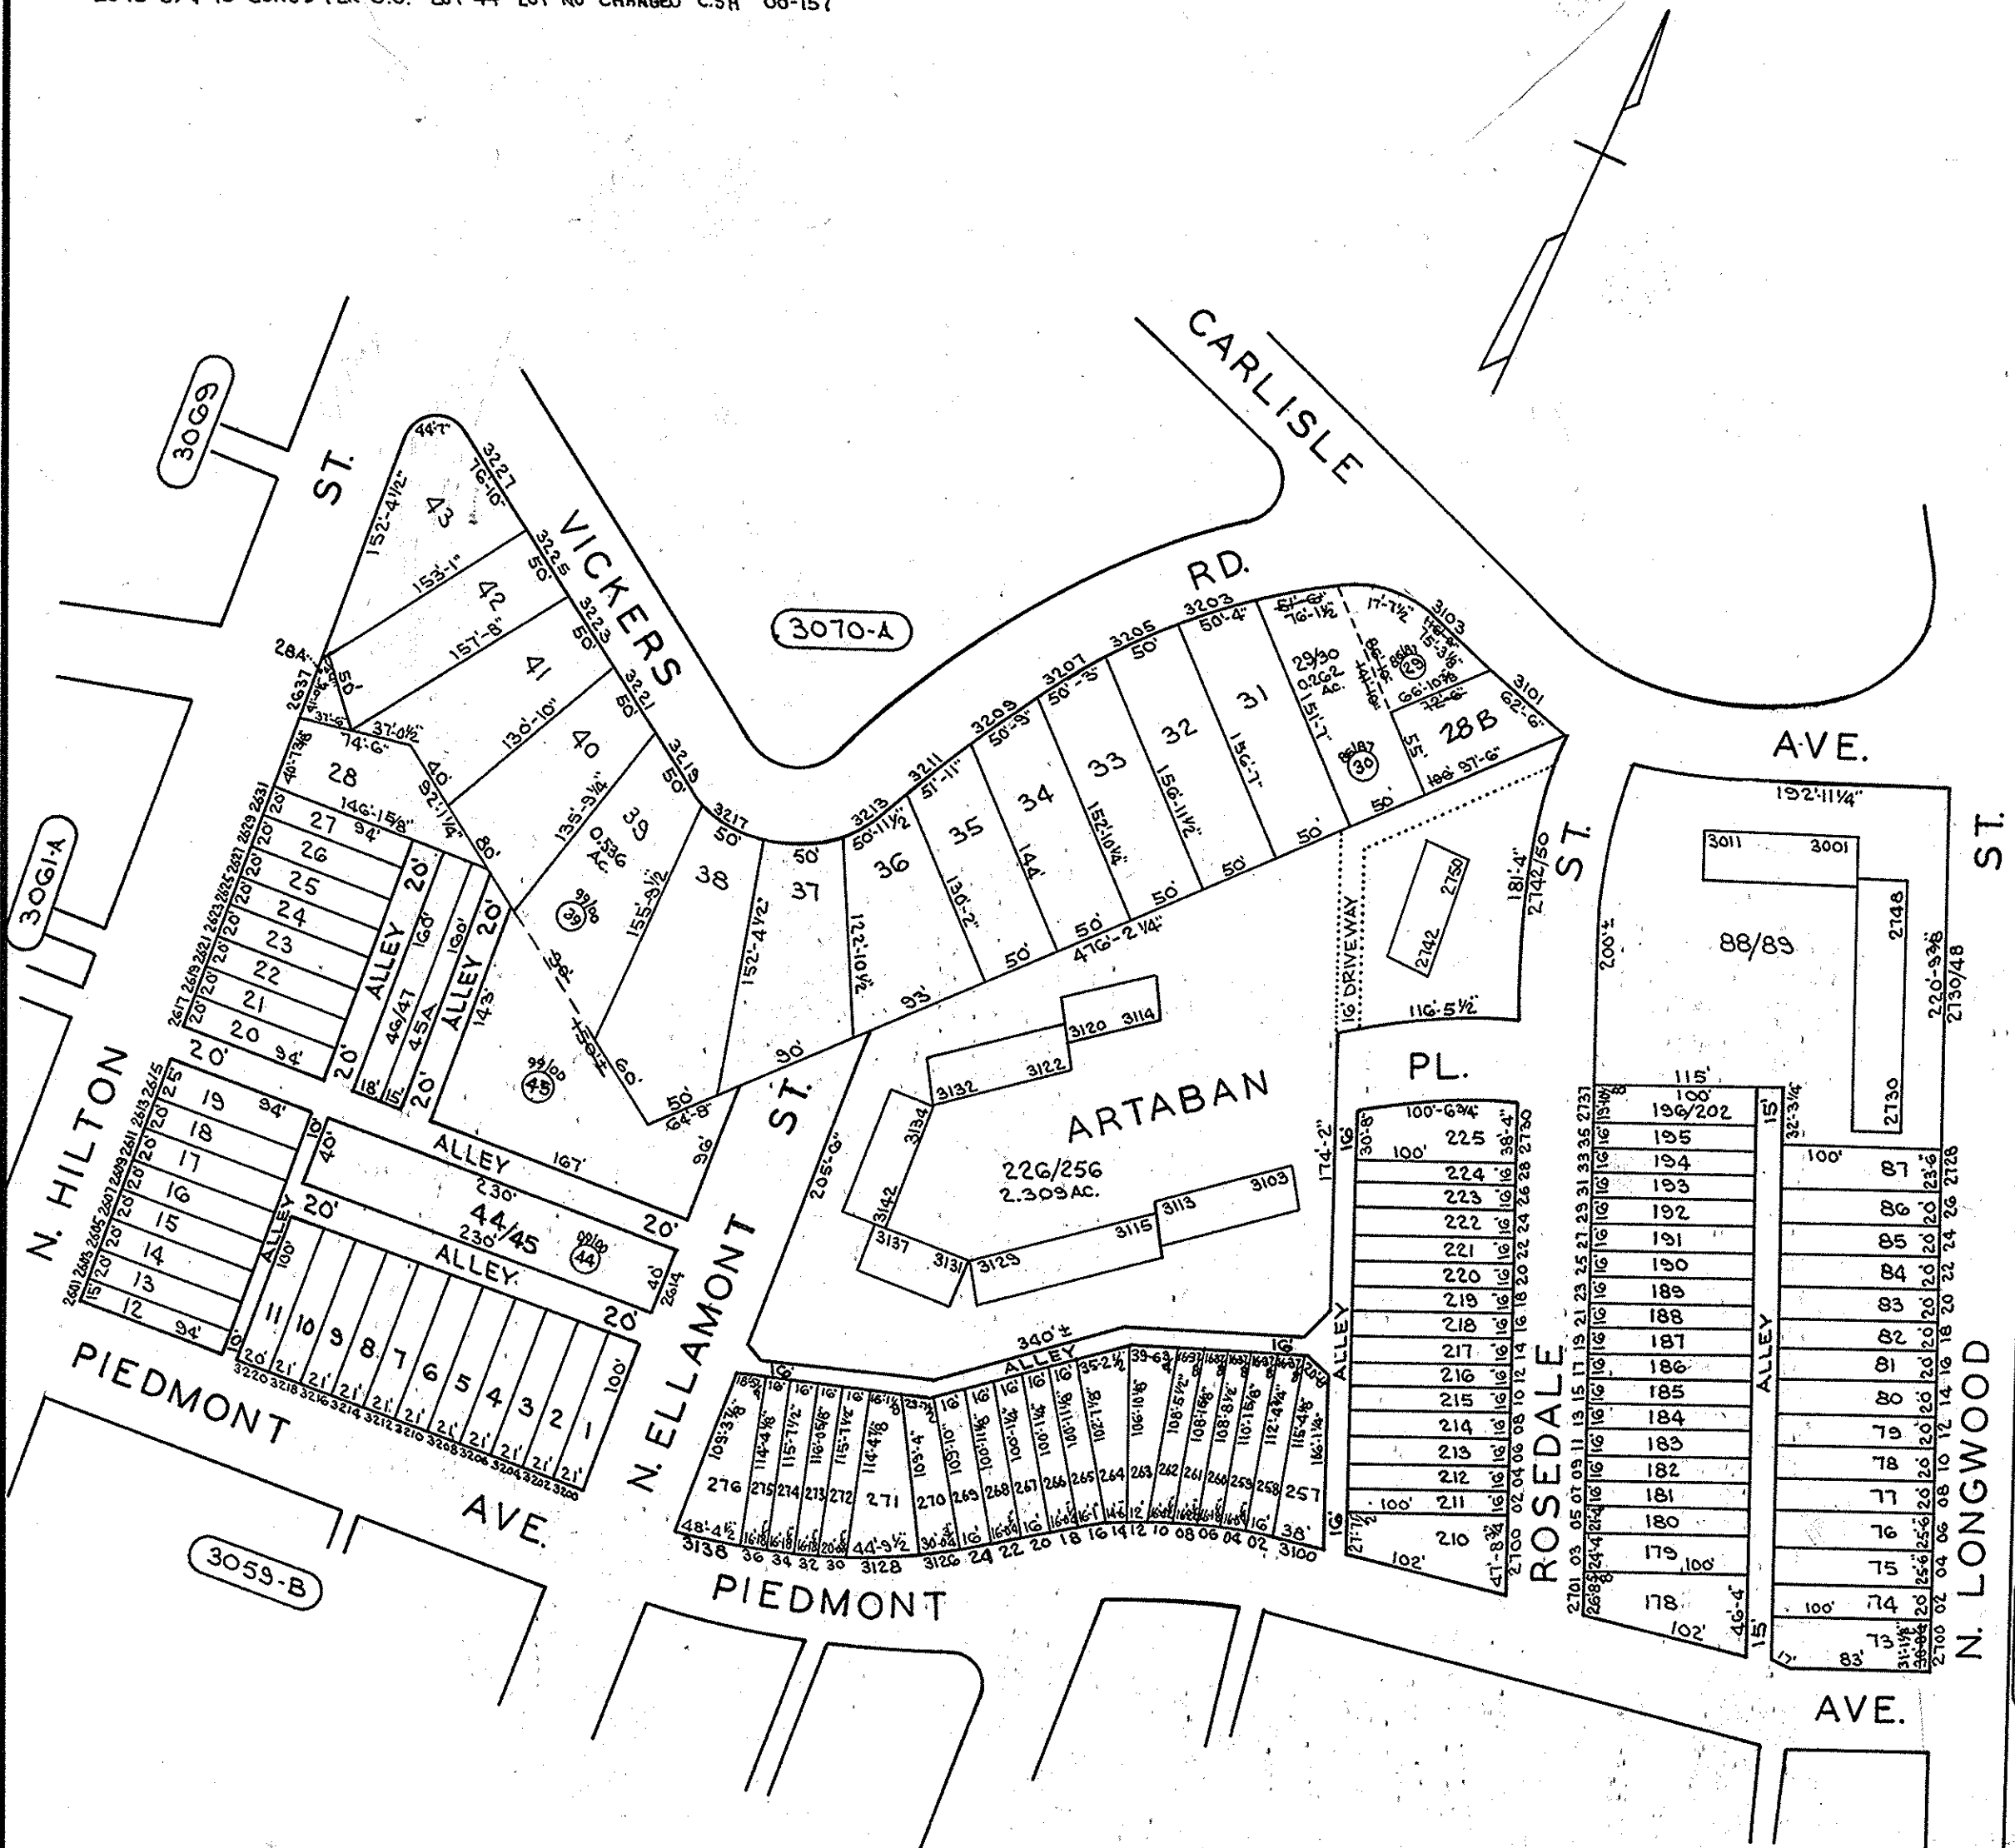

SEE SHEET-2

SHEETS IN SET-2  
 SHEET-1

CITY OF BALTIMORE  
 DEPARTMENT OF PUBLIC WORKS  
 PROPERTY LOCATION DIVISION  
 WARD **15** SECTION **27**  
 BLOCK **3061-B**  
 SCALE: 1" = 100' DATE: MAY 1987

**NOTICE**  
 THIS IS A REAL PROPERTY PLAT AS PROVIDED FOR UNDER ARTICLE 76(d) OF THE CITY CHARTER IT IS COMPILED FROM TITLE AND OTHER SOURCES AND IS NOT AN AUTHENTIC SURVEY.

TRACED BY: D.G.  
 LETTERED BY: D.G.  
 CHECKED BY: