


REVISIONS

LOTS 29 & 30 CONSD PER APP' O.O.C. SH. 87-415
 Lot 73 DIM. CH. PER DEED CH. SH. 89-105
 LOTS 39 & 45 CONSD PER O.O. LOT 44 LOT NO CHANGED C.5H 00-157

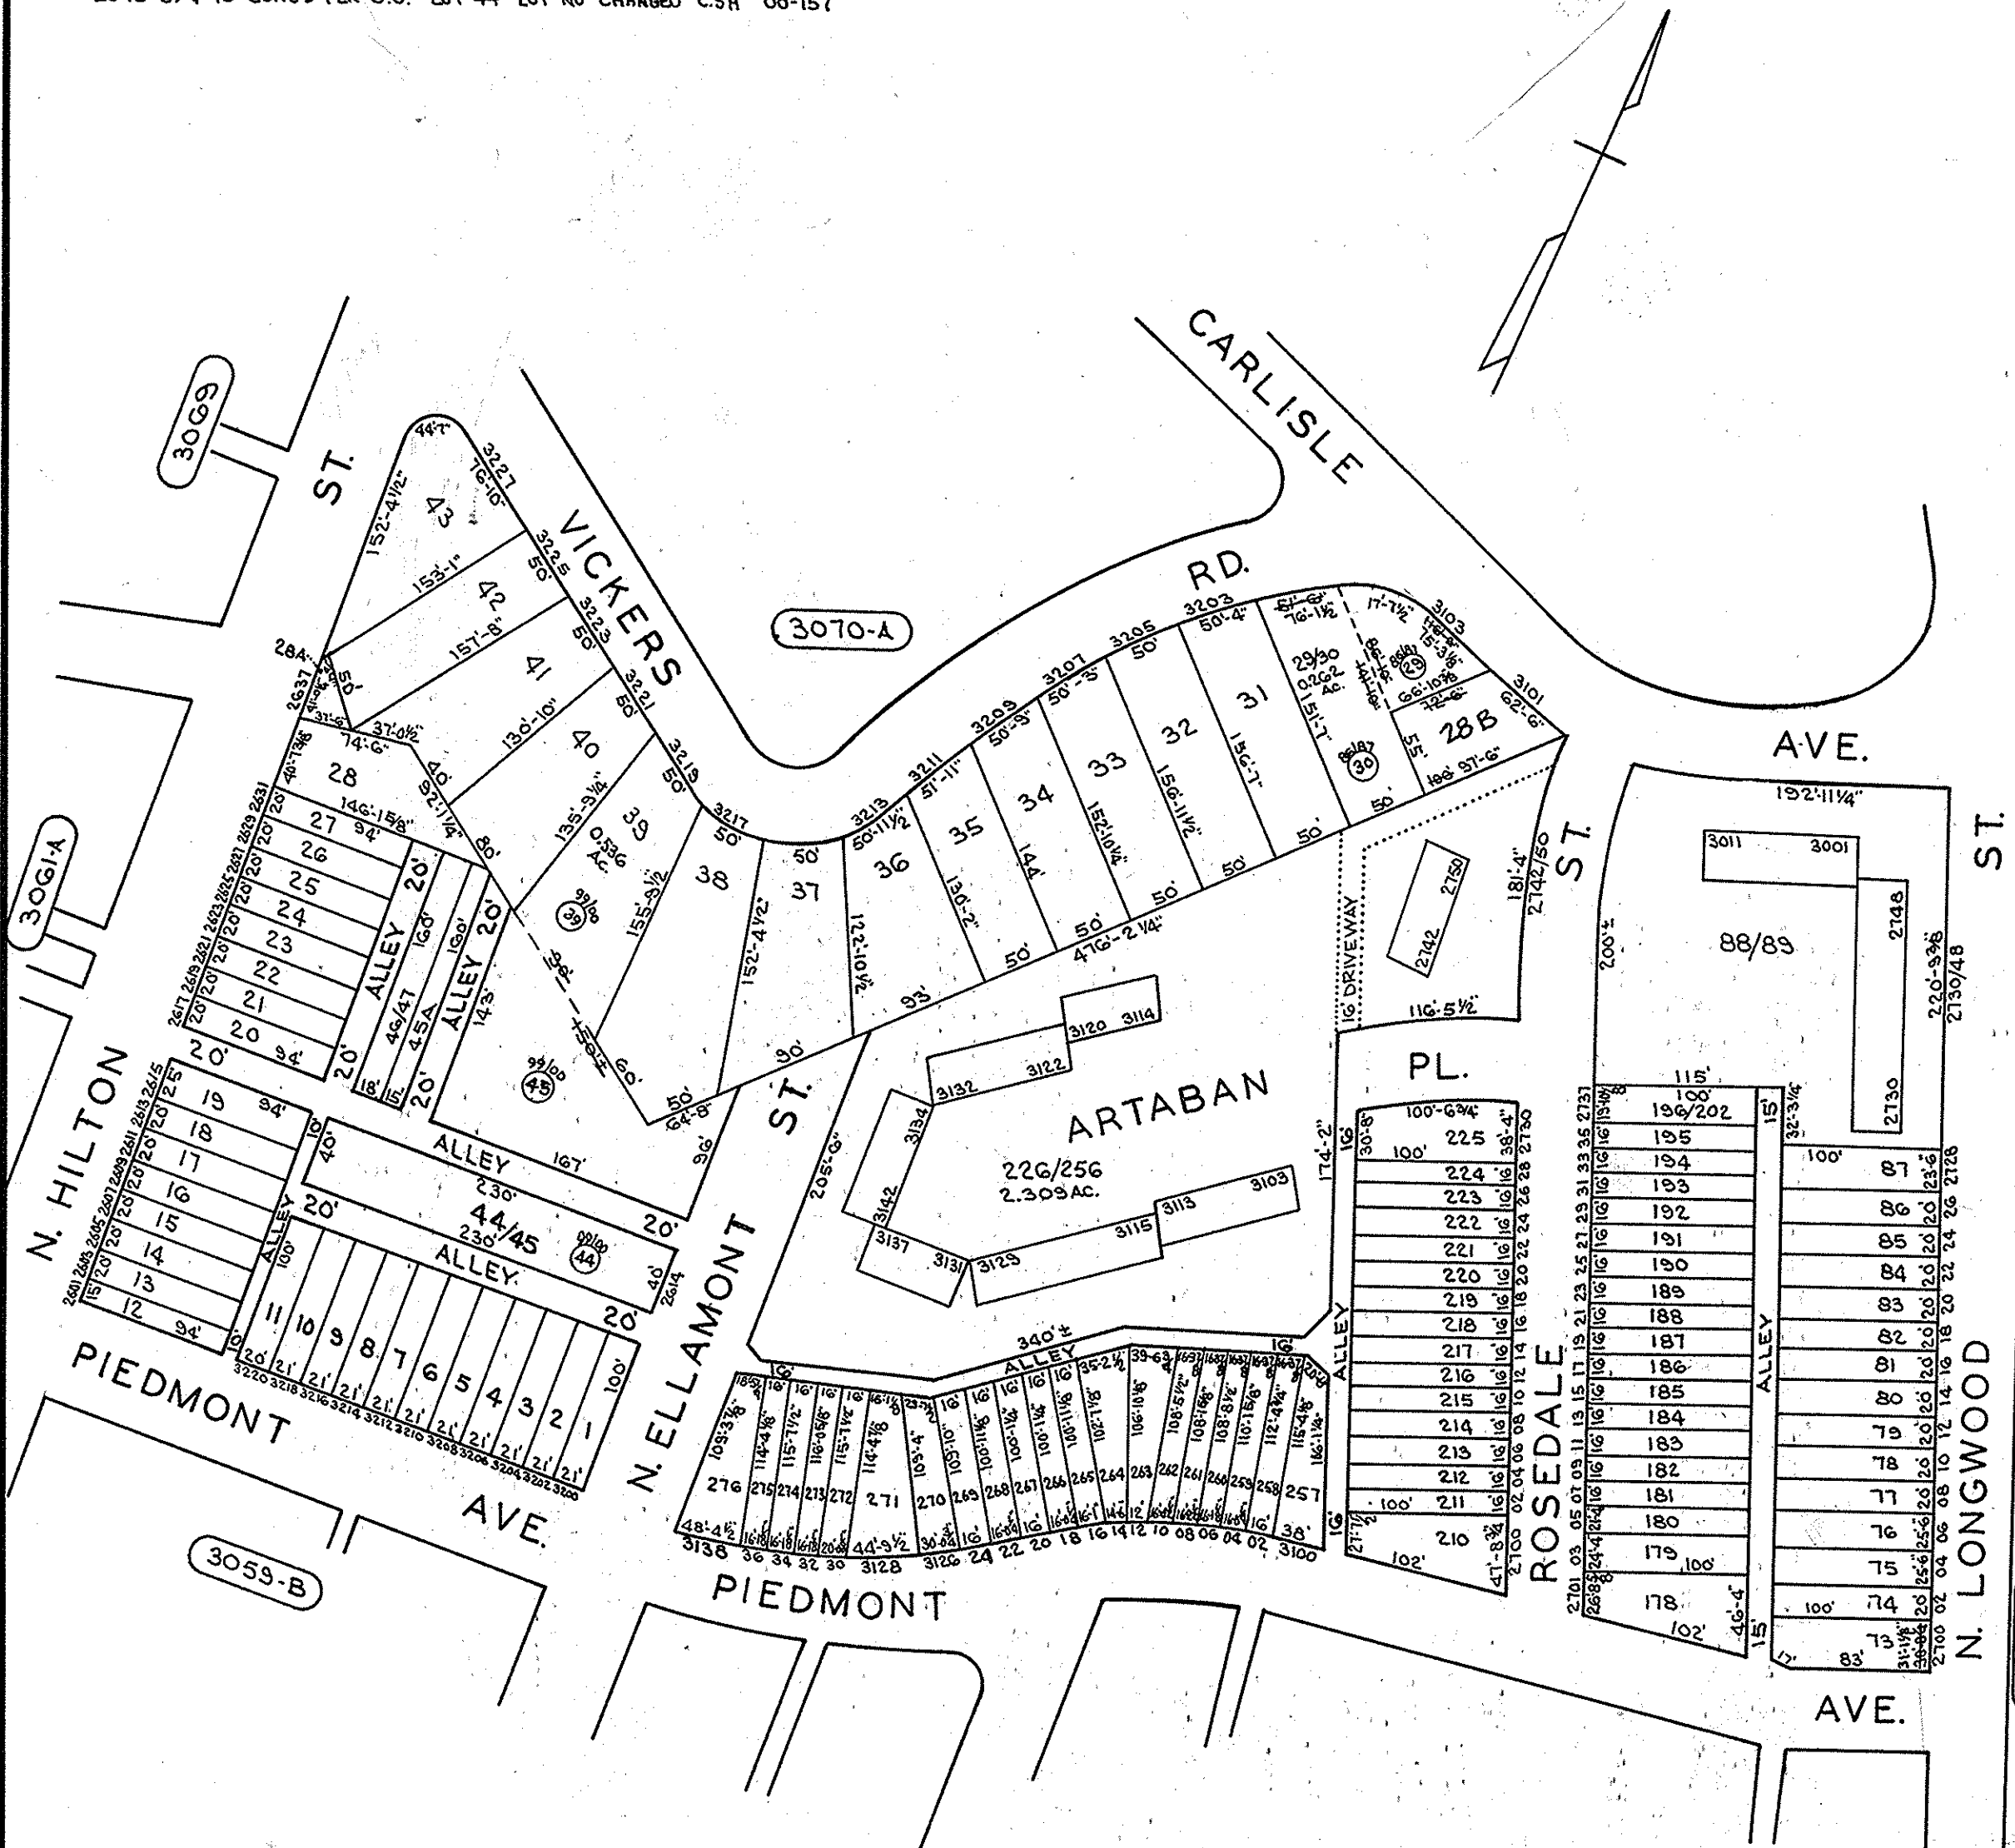

SEE SHEET-2

SHEETS IN SET-2
 SHEET-1

CITY OF BALTIMORE
 DEPARTMENT OF PUBLIC WORKS
 PROPERTY LOCATION DIVISION
 WARD **15** SECTION **27**
 BLOCK **3061-B**
 SCALE: 1" = 100' DATE: MAY 1987

NOTICE
 THIS IS A REAL PROPERTY PLAT AS PROVIDED FOR UNDER ARTICLE 76(d) OF THE CITY CHARTER IT IS COMPILED FROM TITLE AND OTHER SOURCES AND IS NOT AN AUTHENTIC SURVEY.

TRACED BY: D.G.
 LETTERED BY: D.G.
 CHECKED BY: