


REVISIONS
 Dim. Rev. Per Deeds C.S. 79-192, 193, 134
 Lots 1 thru 5 DIM CHANGED C.S. 84-968

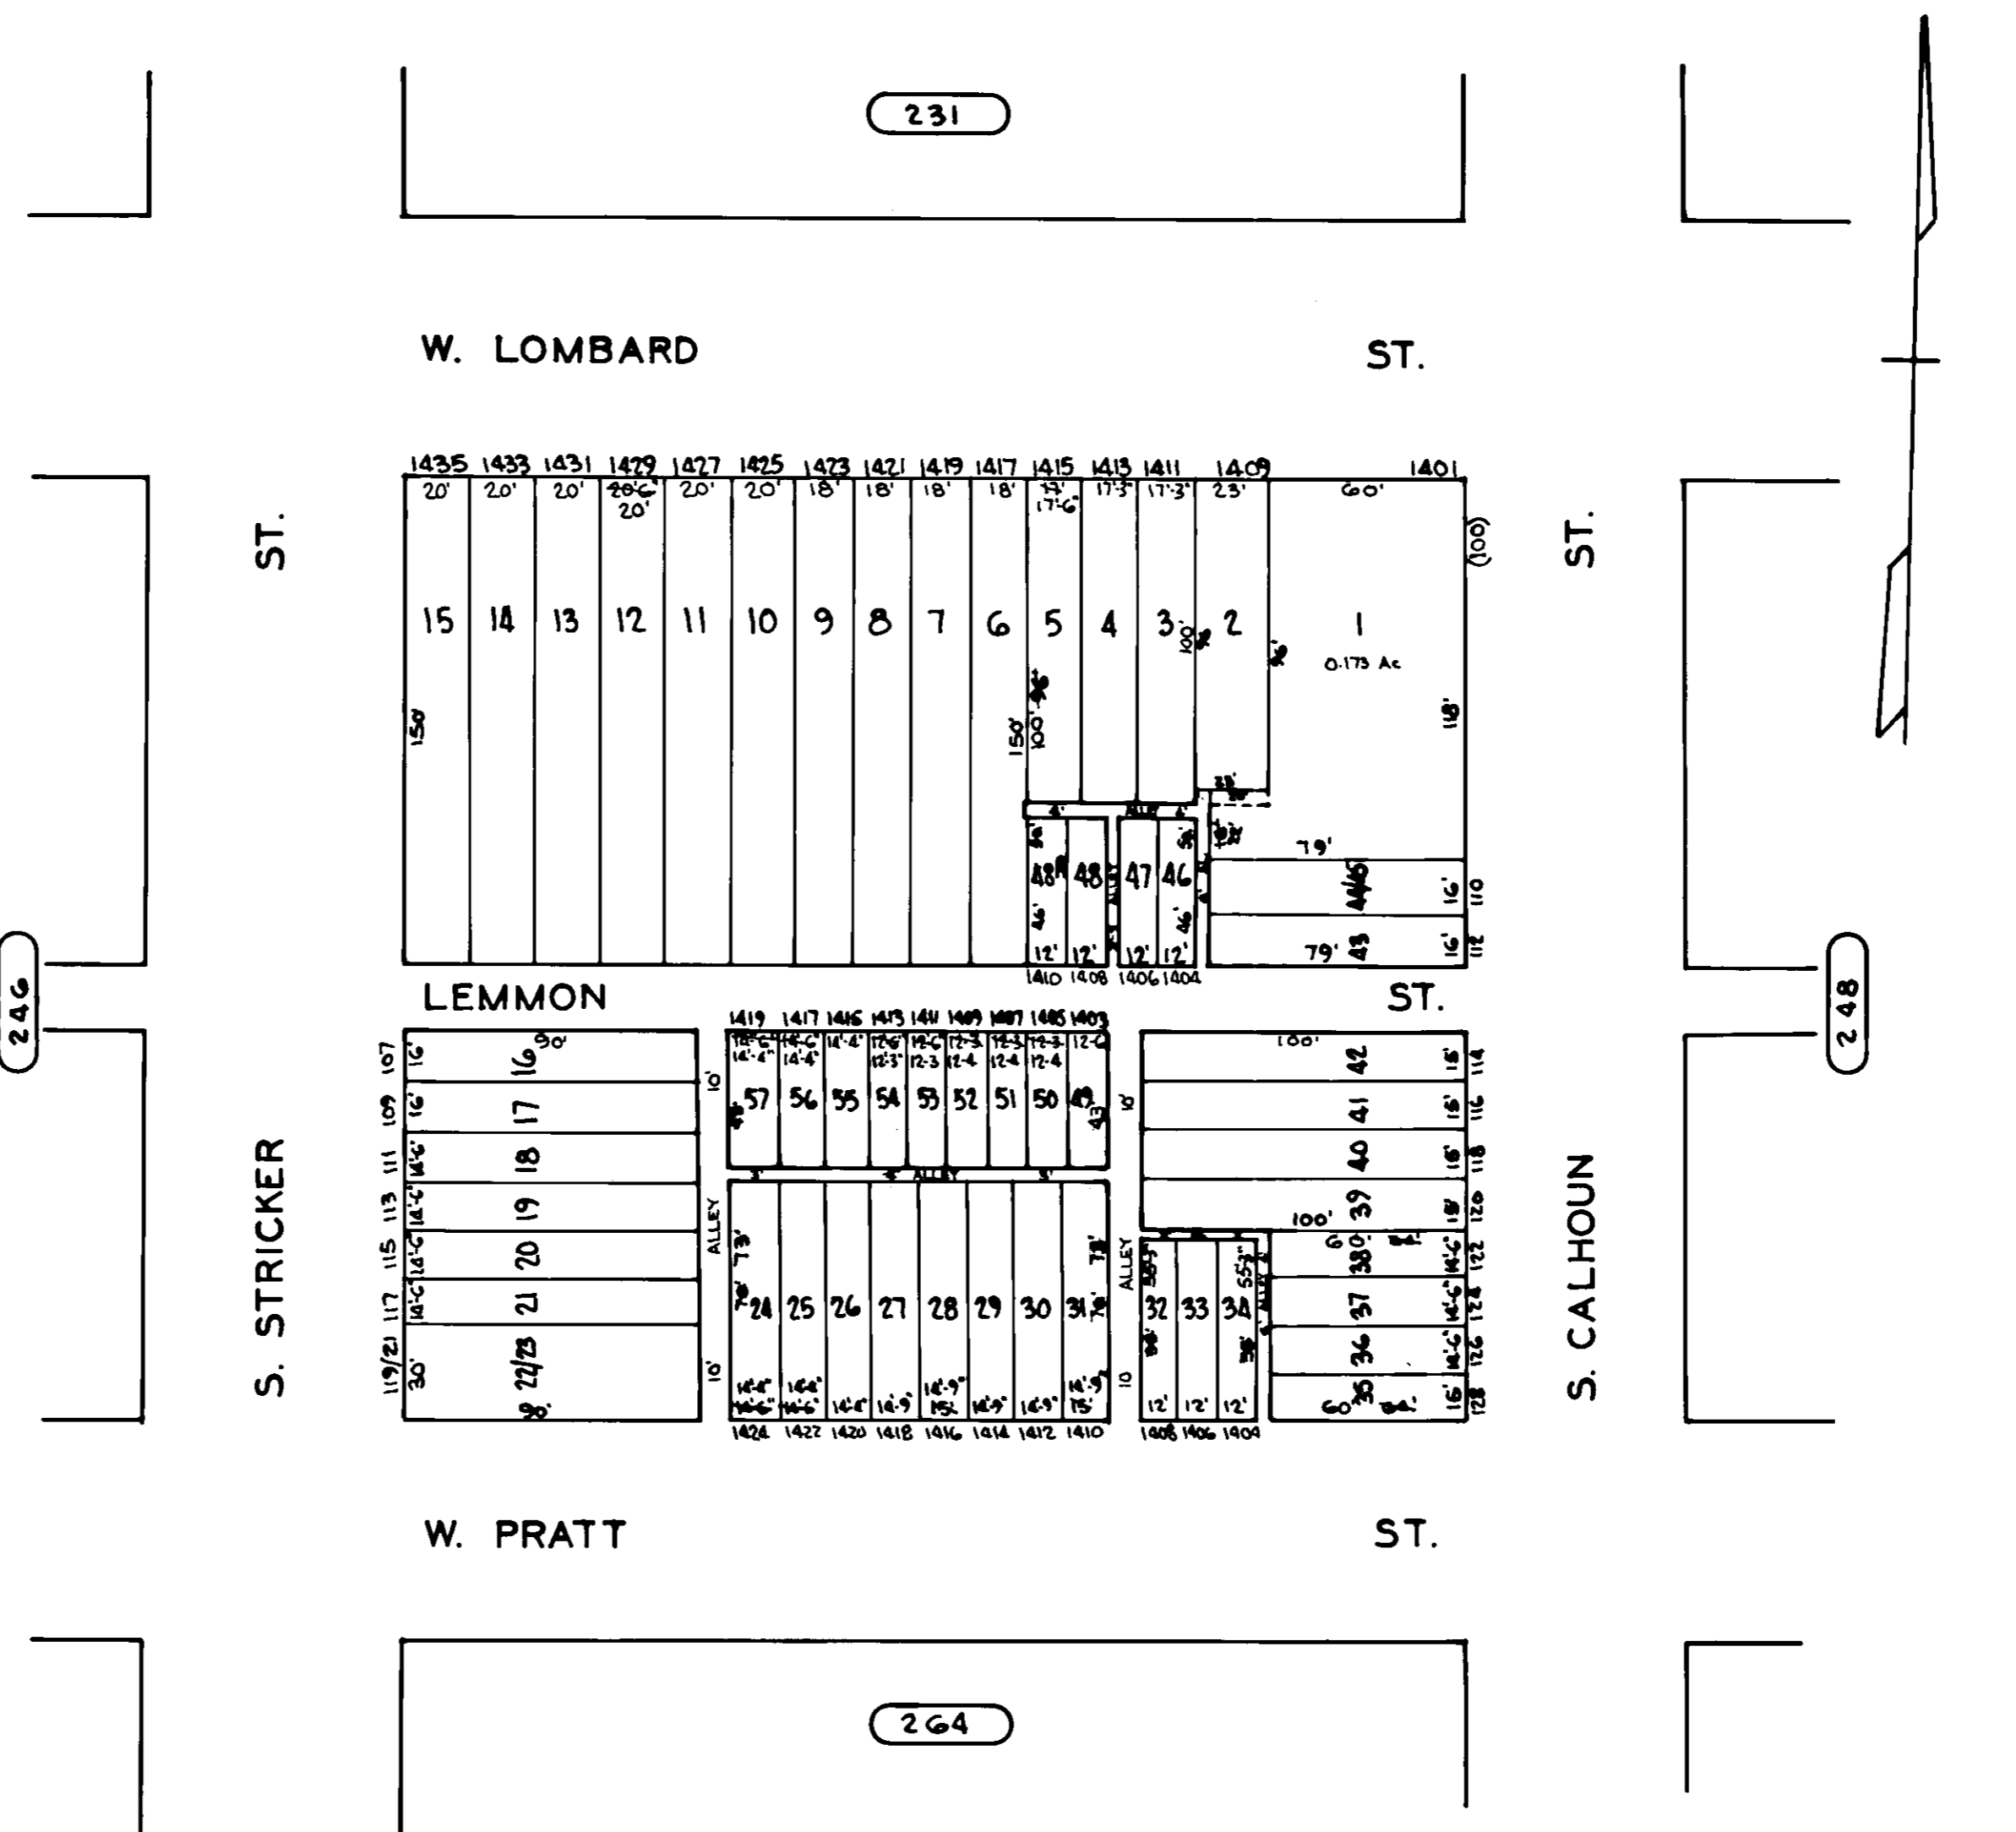

TRACED BY..... C.J.P.
 LETTERED BY..... C.J.P.
 CHECKED BY.....

NOTICE
 THIS IS A REAL PROPERTY PLAT AS PROVIDED
 FOR UNDER ARTICLE 76(J) OF THE CITY CHARTER
 IT IS COMPILED FROM TITLE AND OTHER
 SOURCES AND IS NOT AN AUTHENTIC SURVEY.

CITY OF BALTIMORE
 DEPARTMENT OF PUBLIC WORKS
 PROPERTY LOCATION DIVISION
 WARD **19** SECTION **12**
 BLOCK **247**
 SCALE 1" = 50' DATE APR 1979