

REVISIONS

Block Revised per Field & Deed. C. Sh. 1610H, J, K, L.



Lots 148, 149 to 151 B St Name Change C. Sh. 3176.

Lots 148A, 164 & 165 Per Deeds Sh. 4001

Lots 148 & 148A Per Deed C. Sh. 5819

Lots 100 & 101 Cons'd Per O.O. ; C. Sh. 96-083

LOTS 131 & 132 CONS'D PER O.O. C. SH. 06-160

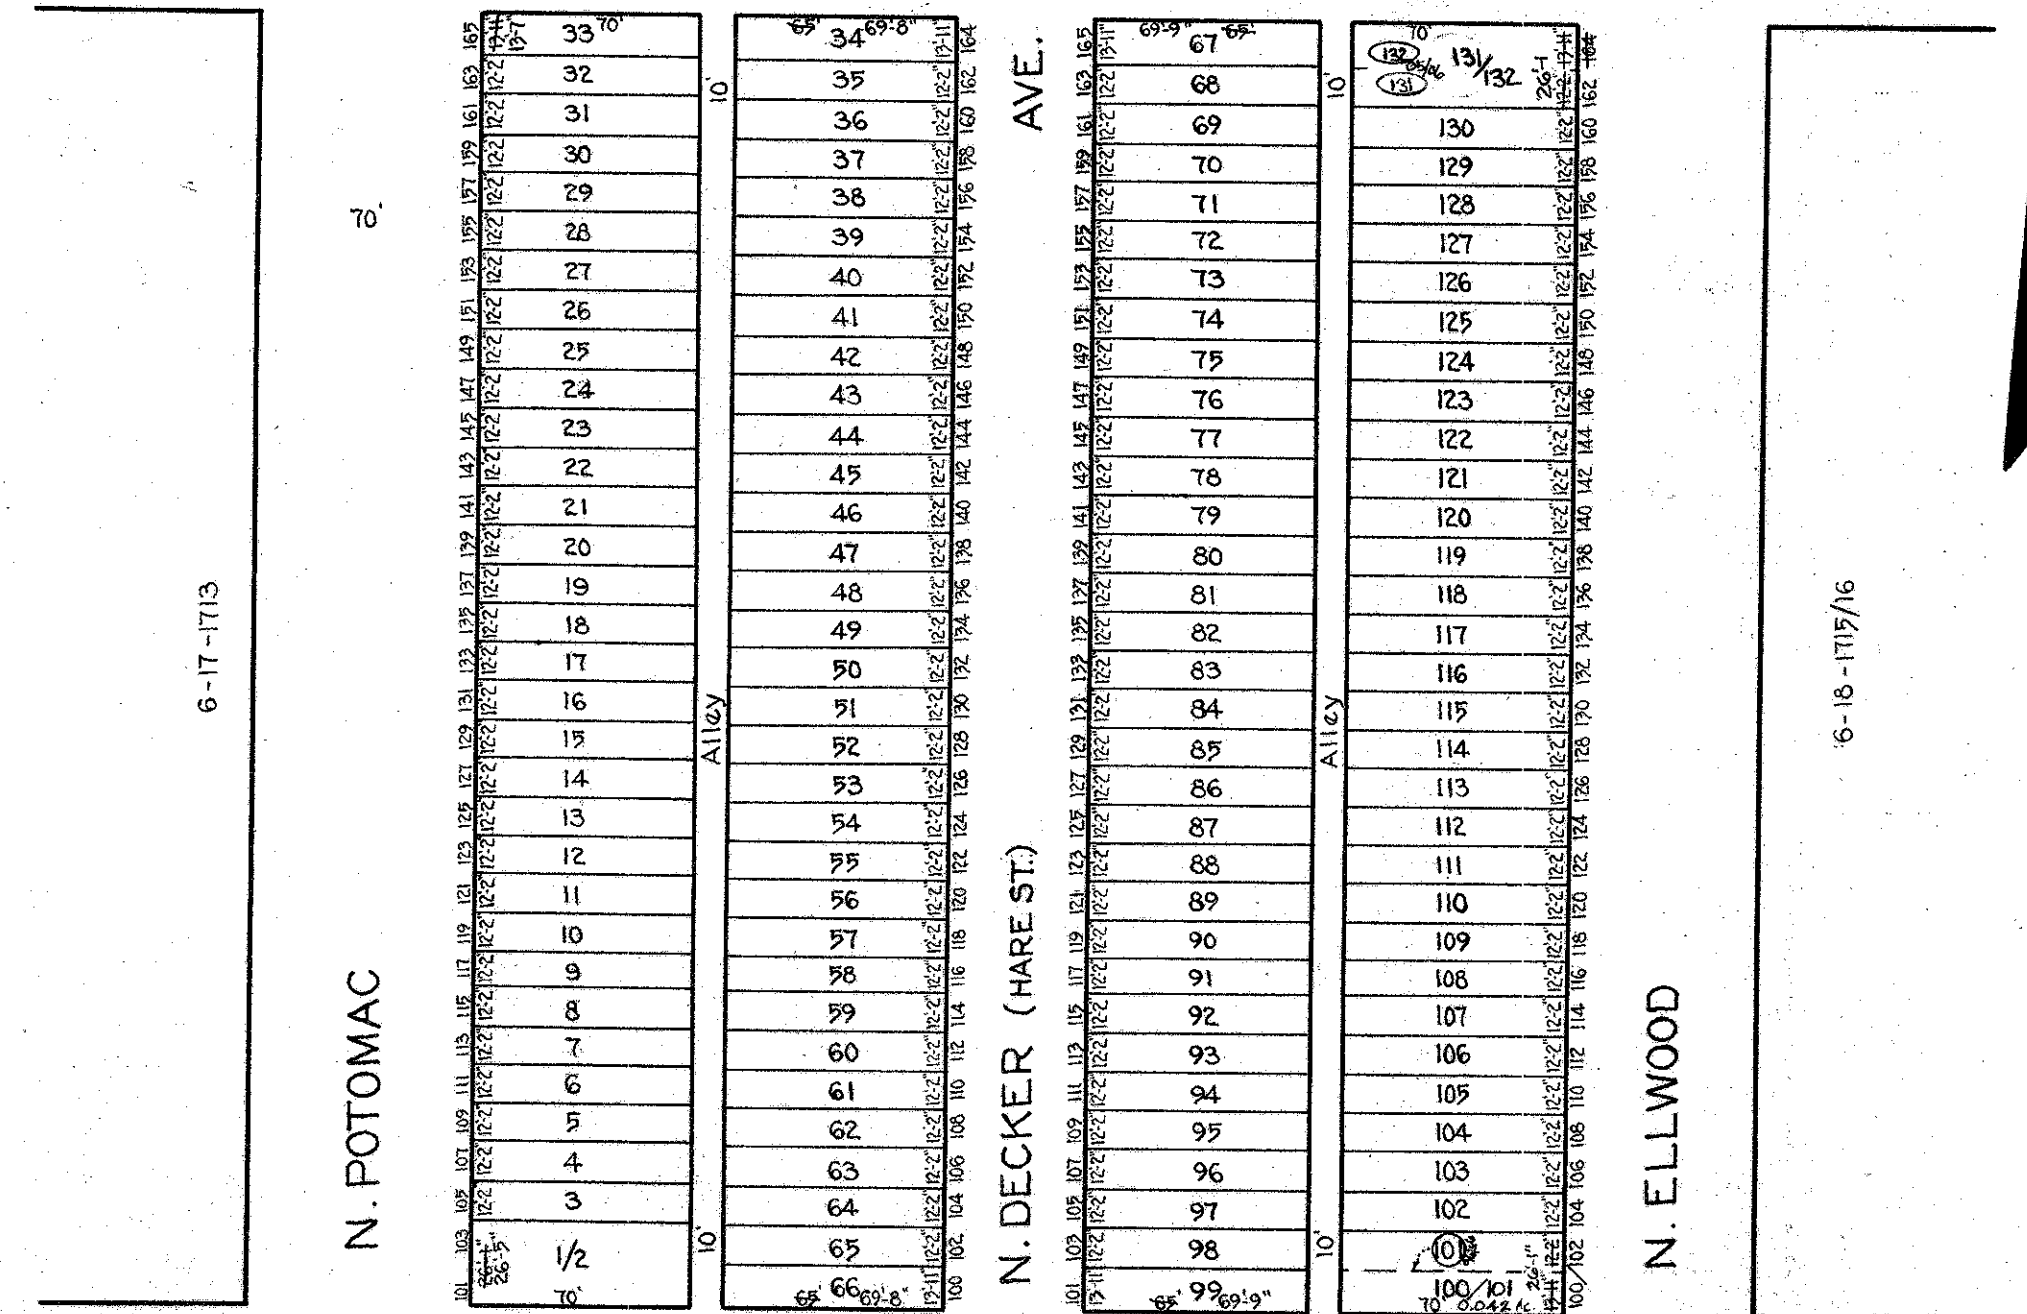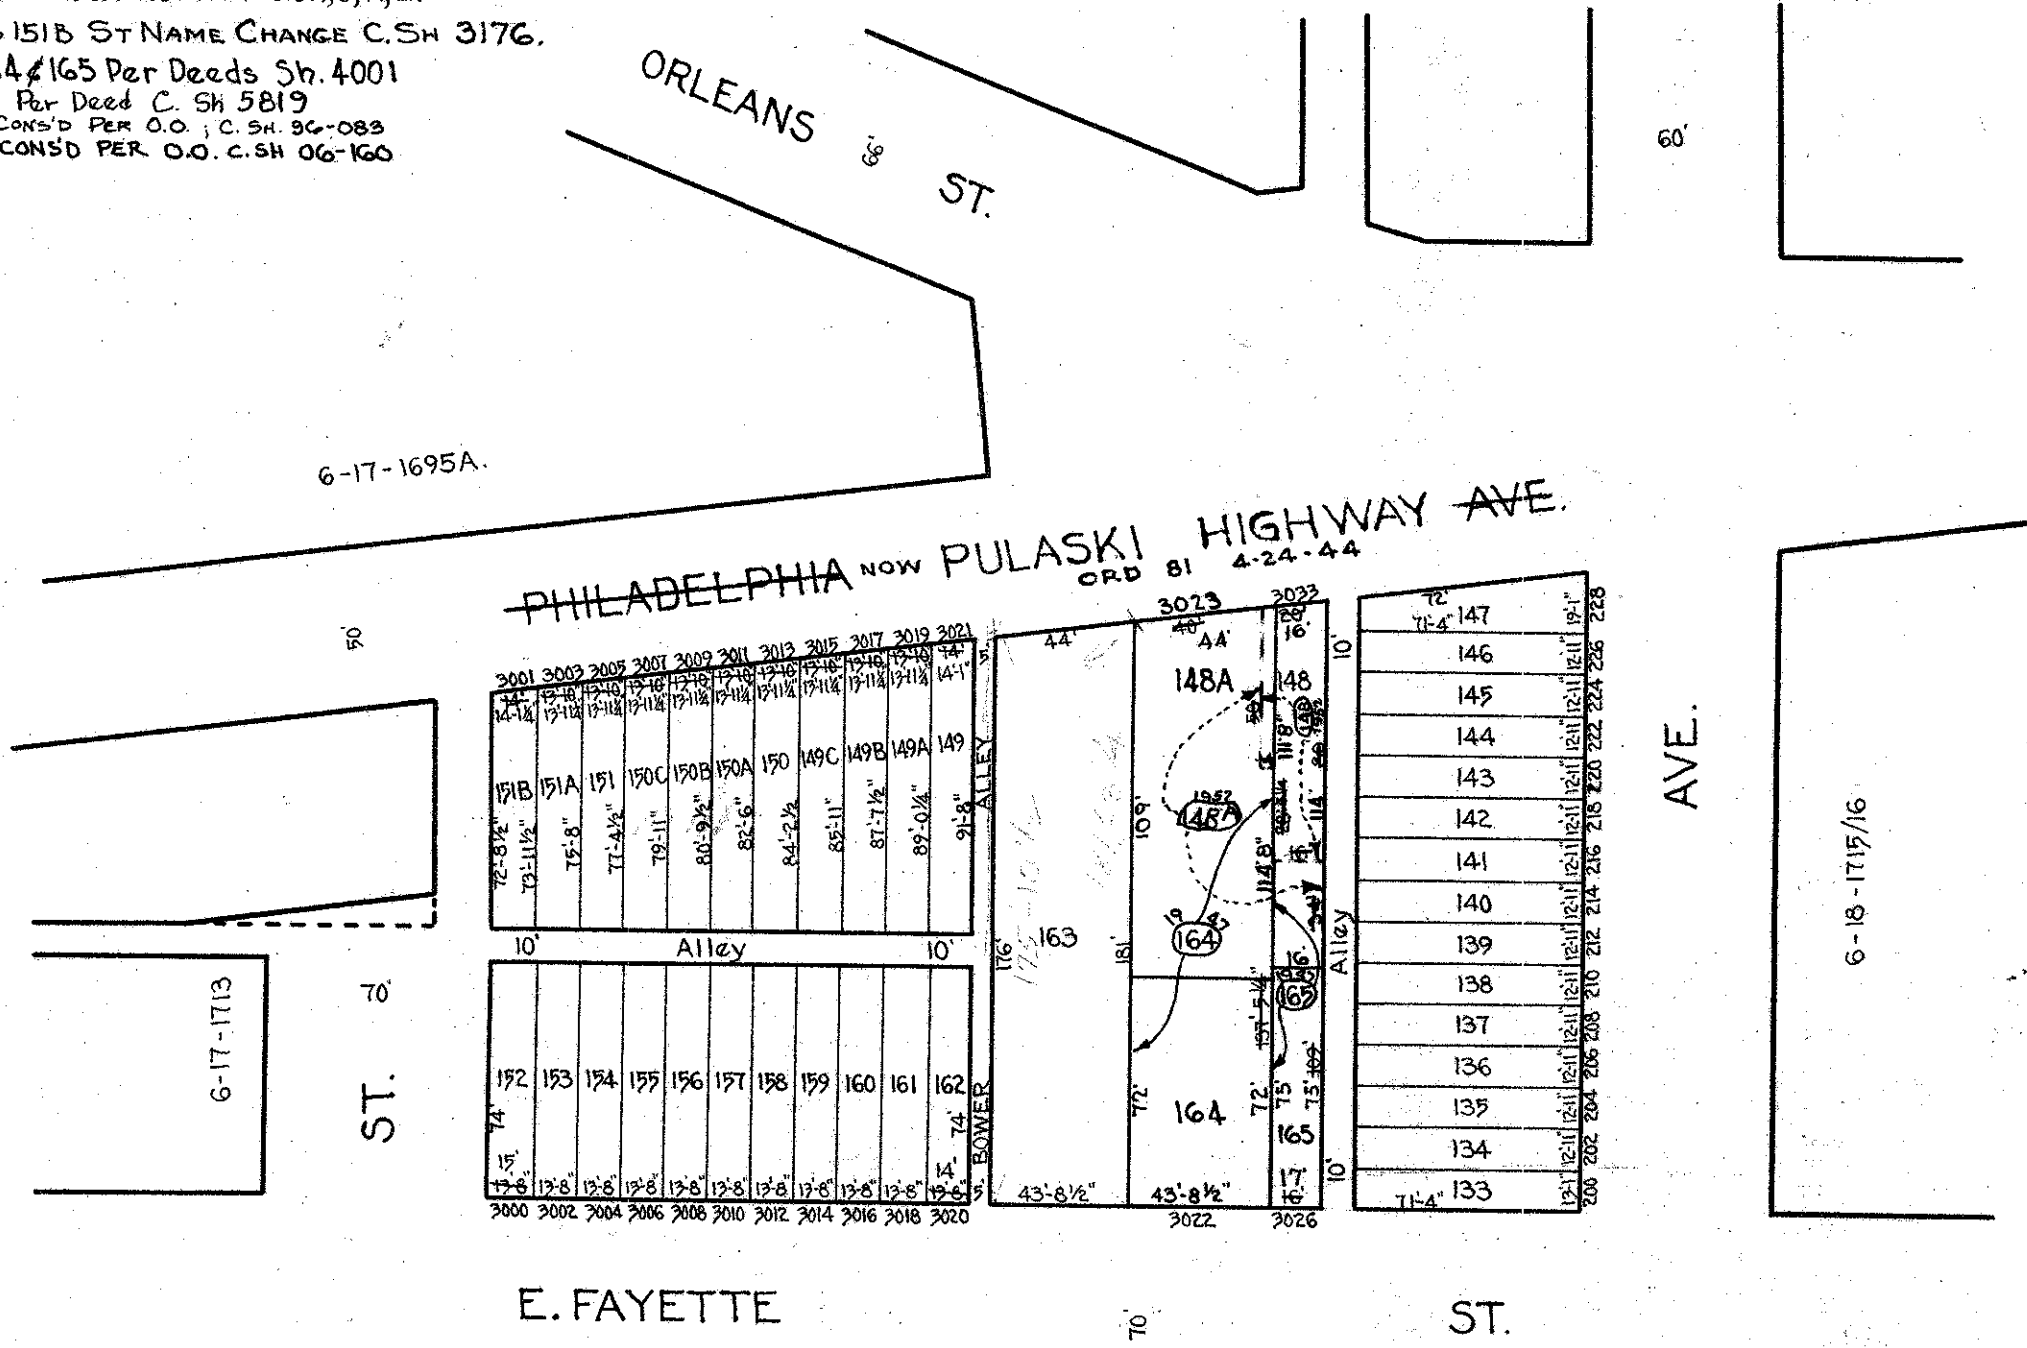

PHILADELPHIA NOW PULASKI HIGHWAY AVE.
ORD 81 4-24-44

E. FAYETTE ST.

N. DECKER (HARE) ST.

E. FAIRMOUNT AVE.

NOTICE

THIS IS A REAL PROPERTY PLAT AS PROVIDED FOR UNDER ARTICLE 76(F) OF THE CITY CHARTER. IT IS COMPILED FROM TITLE AND OTHER SOURCES AND IS NOT AN AUTHENTIC SURVEY.

TRACED BY A. Zovetz
LETTERED BY A. Zovetz
CHECKED BY _____

CITY OF BALTIMORE
DEPARTMENT OF PUBLIC WORKS
BUREAU OF PLANS & SURVEYS
PROPERTY LOCATION DIVISION
WARD 6 SECTION 18
BLOCK 1714
SCALE 1" = 60'-0" DATE October, 1938.