


REVISIONS


Lot 22/23 DIM. CH. PER. DEED CH. C. 91-219

"SUB PLAN"  
NO SCALE  
SUMMERFIELD AVE.  
5501

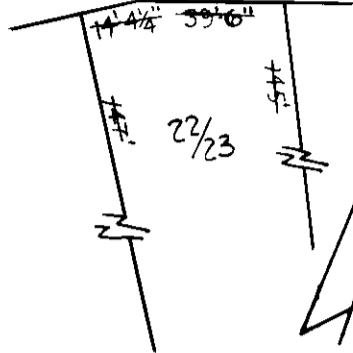

6042-B

6042-O

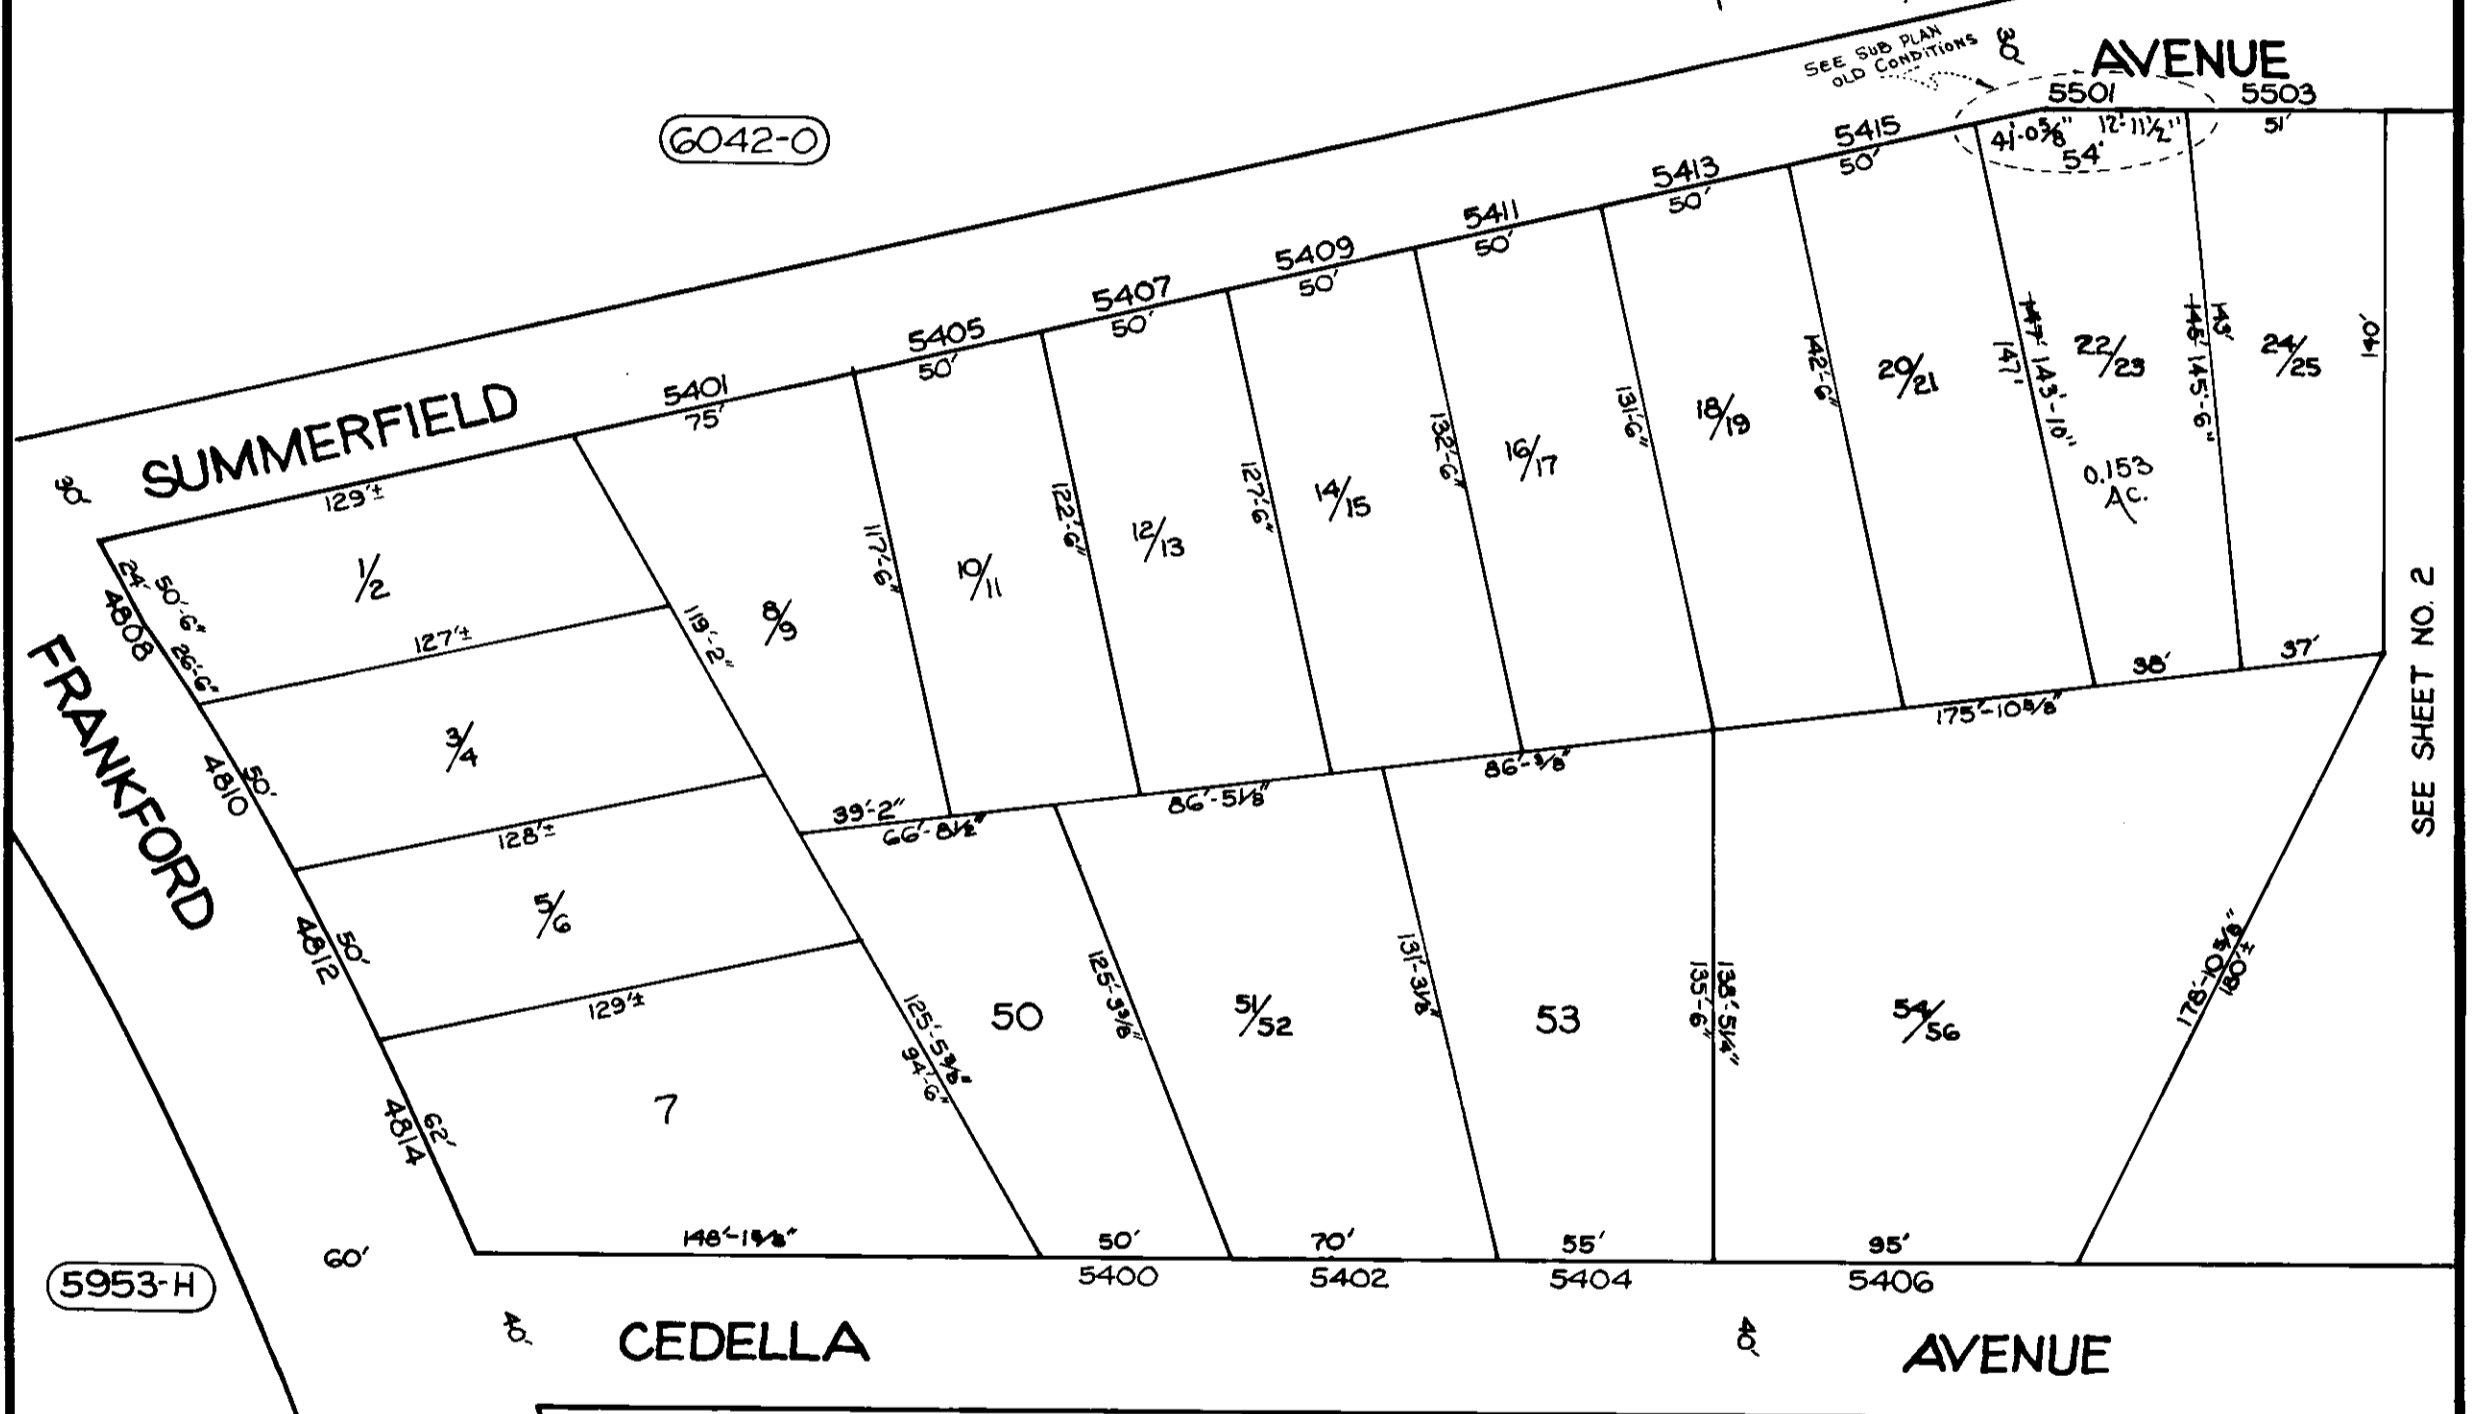

SEE SHEET NO. 2

5953-H

6042-J

SHEETS IN SET 2  
SHEET NO. 1

CITY OF BALTIMORE  
DEPARTMENT OF PUBLIC WORKS

PROPERTY LOCATION DIVISION

WARD 26 SECTION 22

BLOCK 6042-N

SCALE 1" = 50' DATE DEC., 1983

NOTICE

THIS IS A REAL PROPERTY PLAT AS PROVIDED FOR UNDER ARTICLE 76(d) OF THE CITY CHARTER IT IS COMPILED FROM TITLE AND OTHER SOURCES AND IS NOT AN AUTHENTIC SURVEY.

TRACED BY W.M. EDMONDSON  
LETTERED BY W.M. EDMONDSON  
CHECKED BY