

REVISIONS

Lots 1, 32/35, 74 CORR PER P.L.S. & DEED
CH. SH. 972-201

N. FRANKLINTOWN

ROAD

DRIVEWAY

STREET

ALLEY

ELLCOTT

ROSEDALE


UPPER ELLCOTT DRIVEWAY

W. LANVALE ST.

2475 G

2475 C

2475 AB

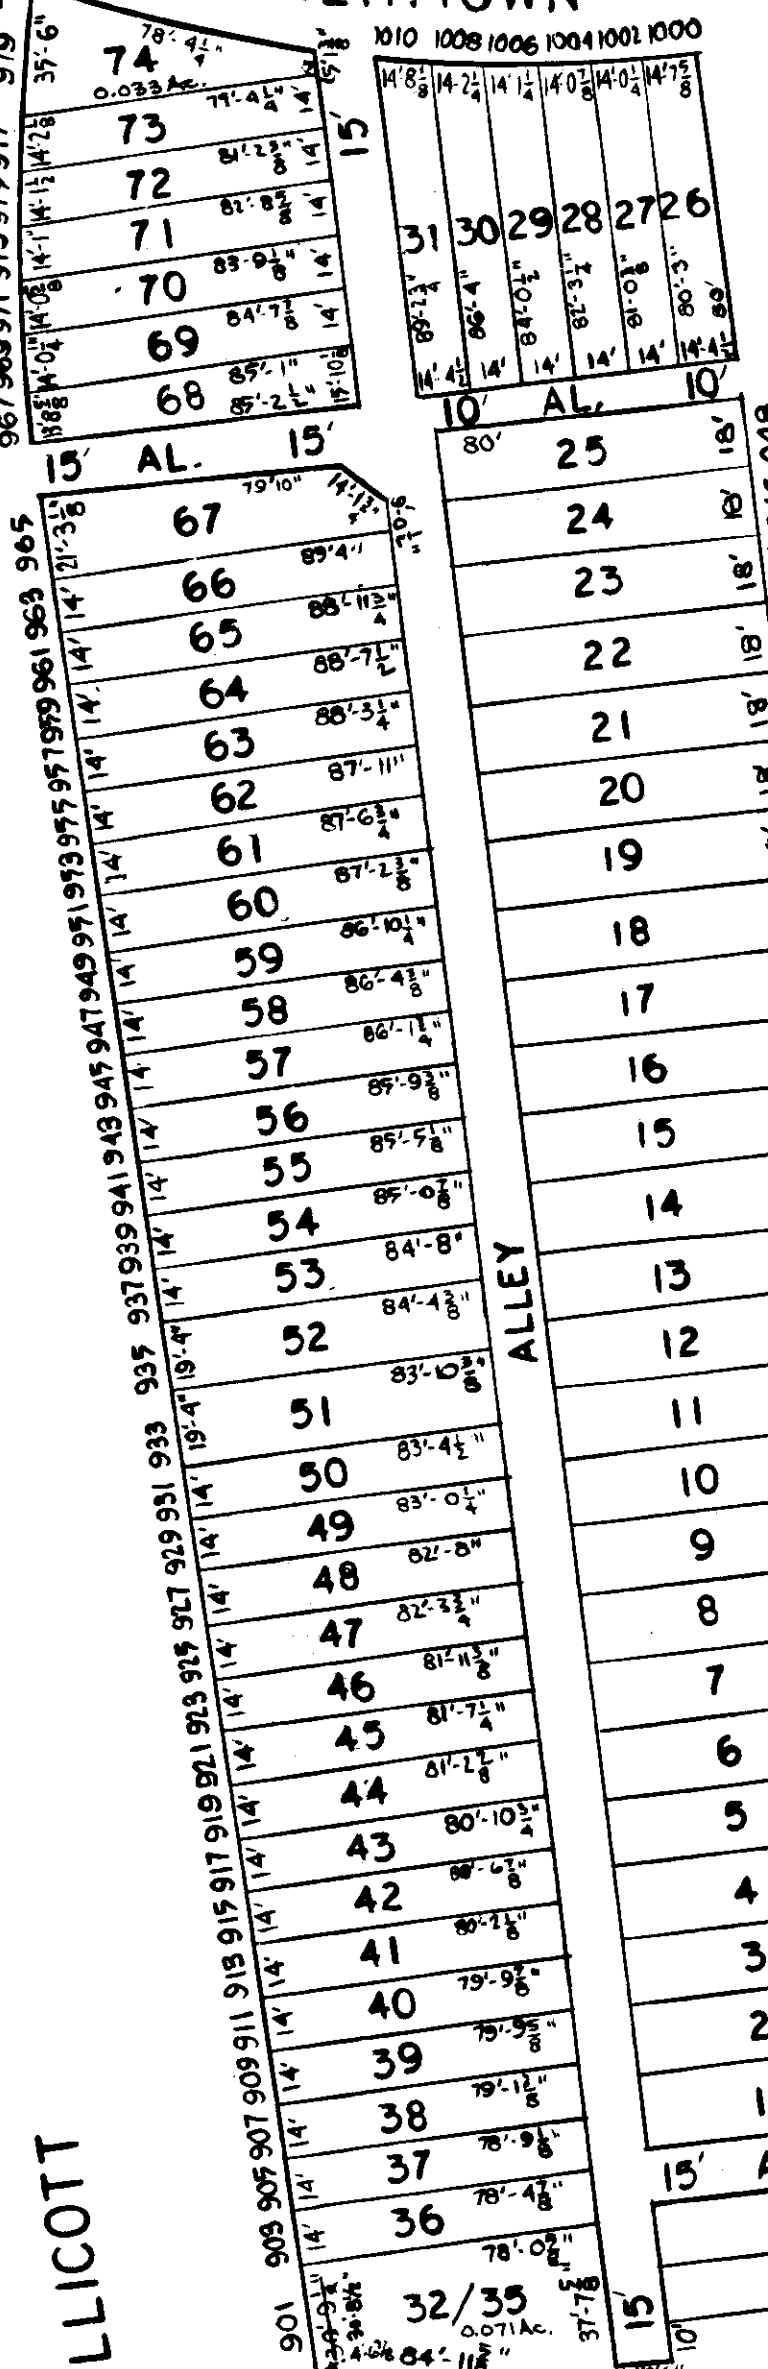

TRACED BY B.W. SAVAGE
LETTERED BY B.W.S.
CHECKED BY

NOTICE

THIS IS A REAL PROPERTY PLAT AS PROVIDED FOR UNDER ARTICLE 76(d) OF THE CITY CHARTER IT IS COMPILED FROM TITLE AND OTHER SOURCES AND IS NOT AN AUTHENTIC SURVEY.

CITY OF BALTIMORE
DEPARTMENT OF PUBLIC WORKS

PROPERTY LOCATION DIVISION

WARD 16 SECTION 21
BLOCK 2475H

SCALE 1" = 50' DATE FEB. 1966