

REVISIONS
 Lots 2-3-3A per App'l 230/35 (7-16-32) C. Sh 629
 Lot 26 DIVIDED FOR 1944 PER O.O. & B. OF A.C. SH. 3164.
 Lot 24/25 & PART 26 COND'D PER DEED, FIELD & O.O. C. SH. 3266.
 Lots 26 & 26A COND'D PER DEED Sh. 4002 20-4-2545
 Lot 4/6 DIV PER DEED & PLAT CH. SH. 81-524

LOTS 4 THRU 6 COND'D PER LETTER C. SH. 84-153
 Lot 24/25 HOUSE No. CHANGED PER O.O.; C. SH. 99-189

FREDERICK

AVE.

AVE.

AVE.

25-1-19

City 1888

Baltimore

Line of

Boundary


580'-0"

YALE

S. AUGUSTA

WALRAD

ST.

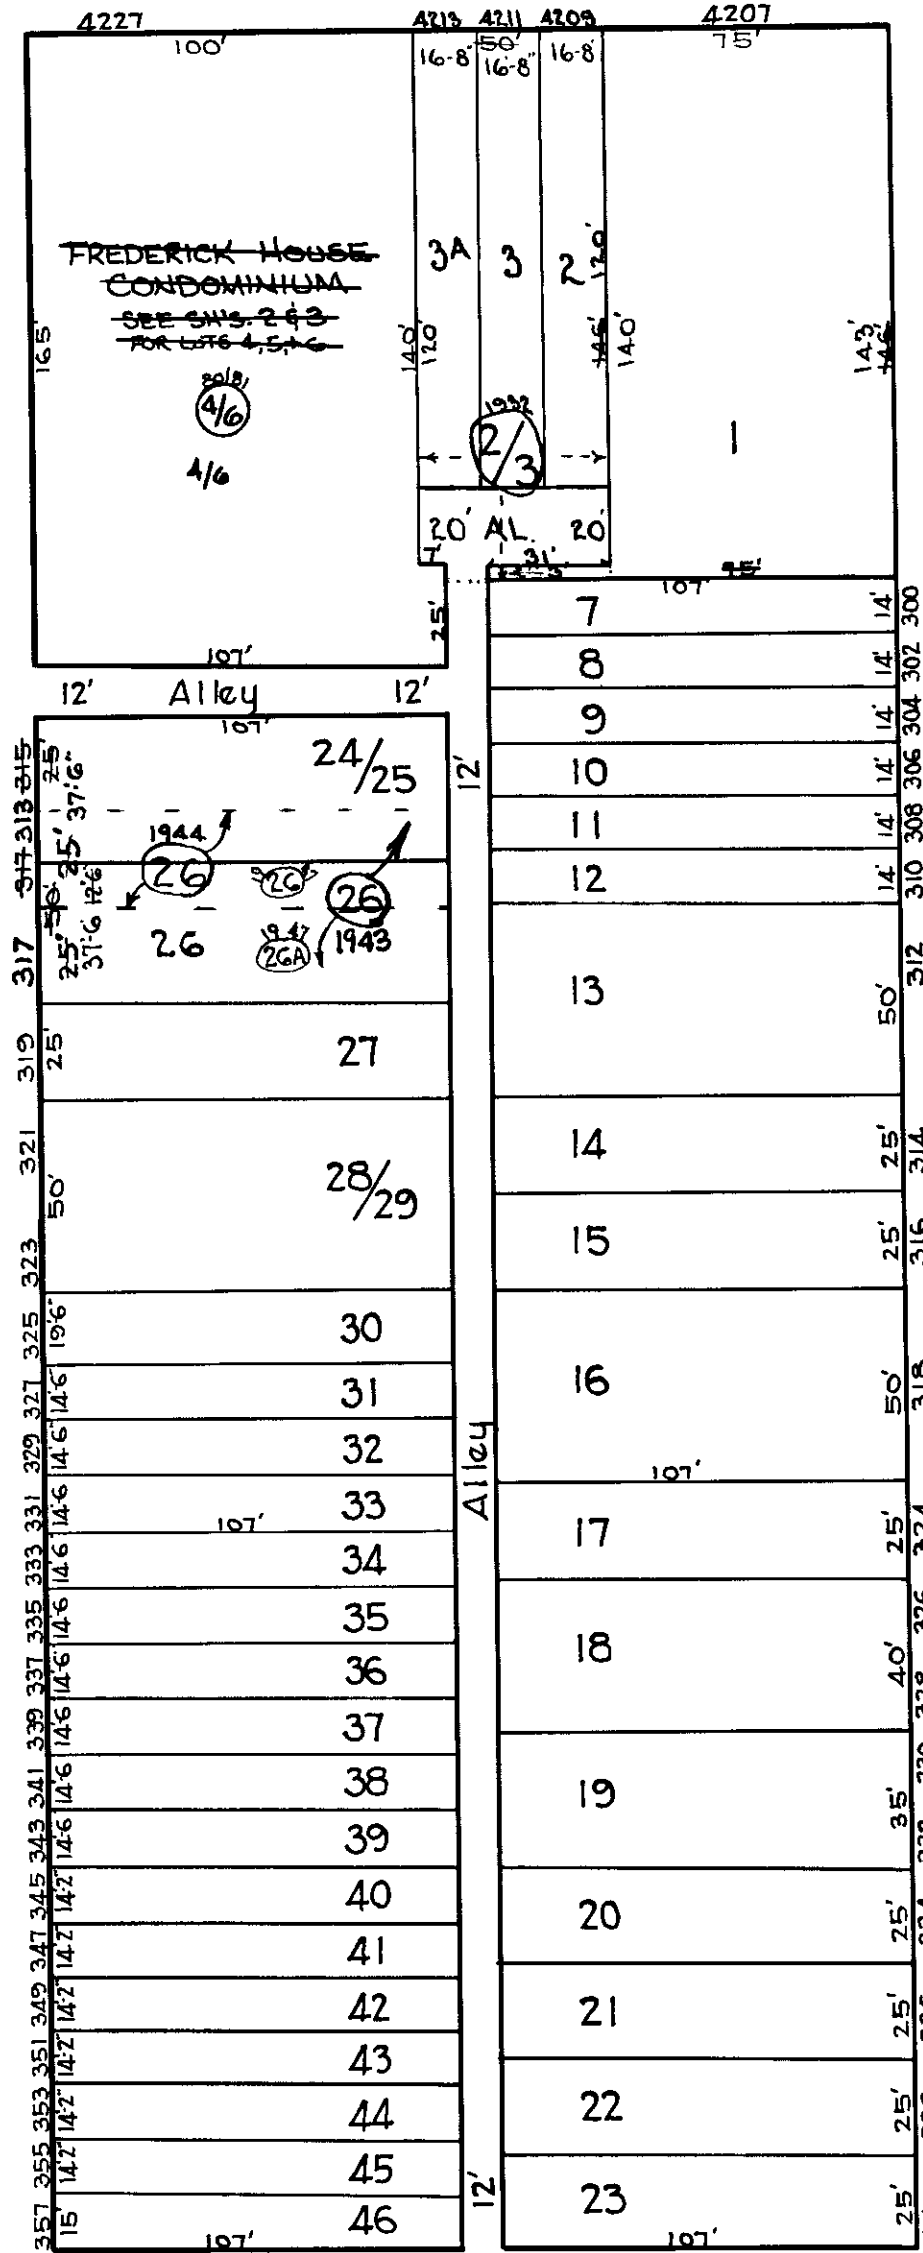

FREDERICK HOUSE
 CONDOMINIUM
 SEE SHS. 243
 FOR LOTS 4, 5, & 6

4/6

2/3

1944
 26
 26A
 1943

SHEETS IN SET 3

Sheet 1

FOR FREDERICK HOUSE CONDOMINIUM SEE SHS 243

CITY OF BALTIMORE
 DEPARTMENT OF PUBLIC WORKS
 BUREAU OF PLANS & SURVEYS
 PROPERTY LOCATION DIVISION

WARD 20 SECTION 4
 BLOCK 2535

SCALE: 1" = 50'-0" DATE: Feb. 1930

20-4-2533/34

NOTICE

THIS IS A REAL PROPERTY PLAT AS PROVIDED FOR UNDER ARTICLE 21 OF THE CITY CHARTER. IT IS CORRECTED FROM THE ORIGINAL RECORDS AND IS NOT AN AUTHENTIC SURVEY.

TRACED BY C.C. Miller

LETTERED BY H.V. Houser

CHECKED BY